


F.A.P. RTE.	SECTION	COUNTY	TOTAL SHEETS	SHEET NO.
685	(113)B-3	HANCOCK	48	16
STA. 10+80.79		TO STA. 17+42.42		
FED. ROAD DIST. NO.	ILLINOIS	FED. AID PROJECT		

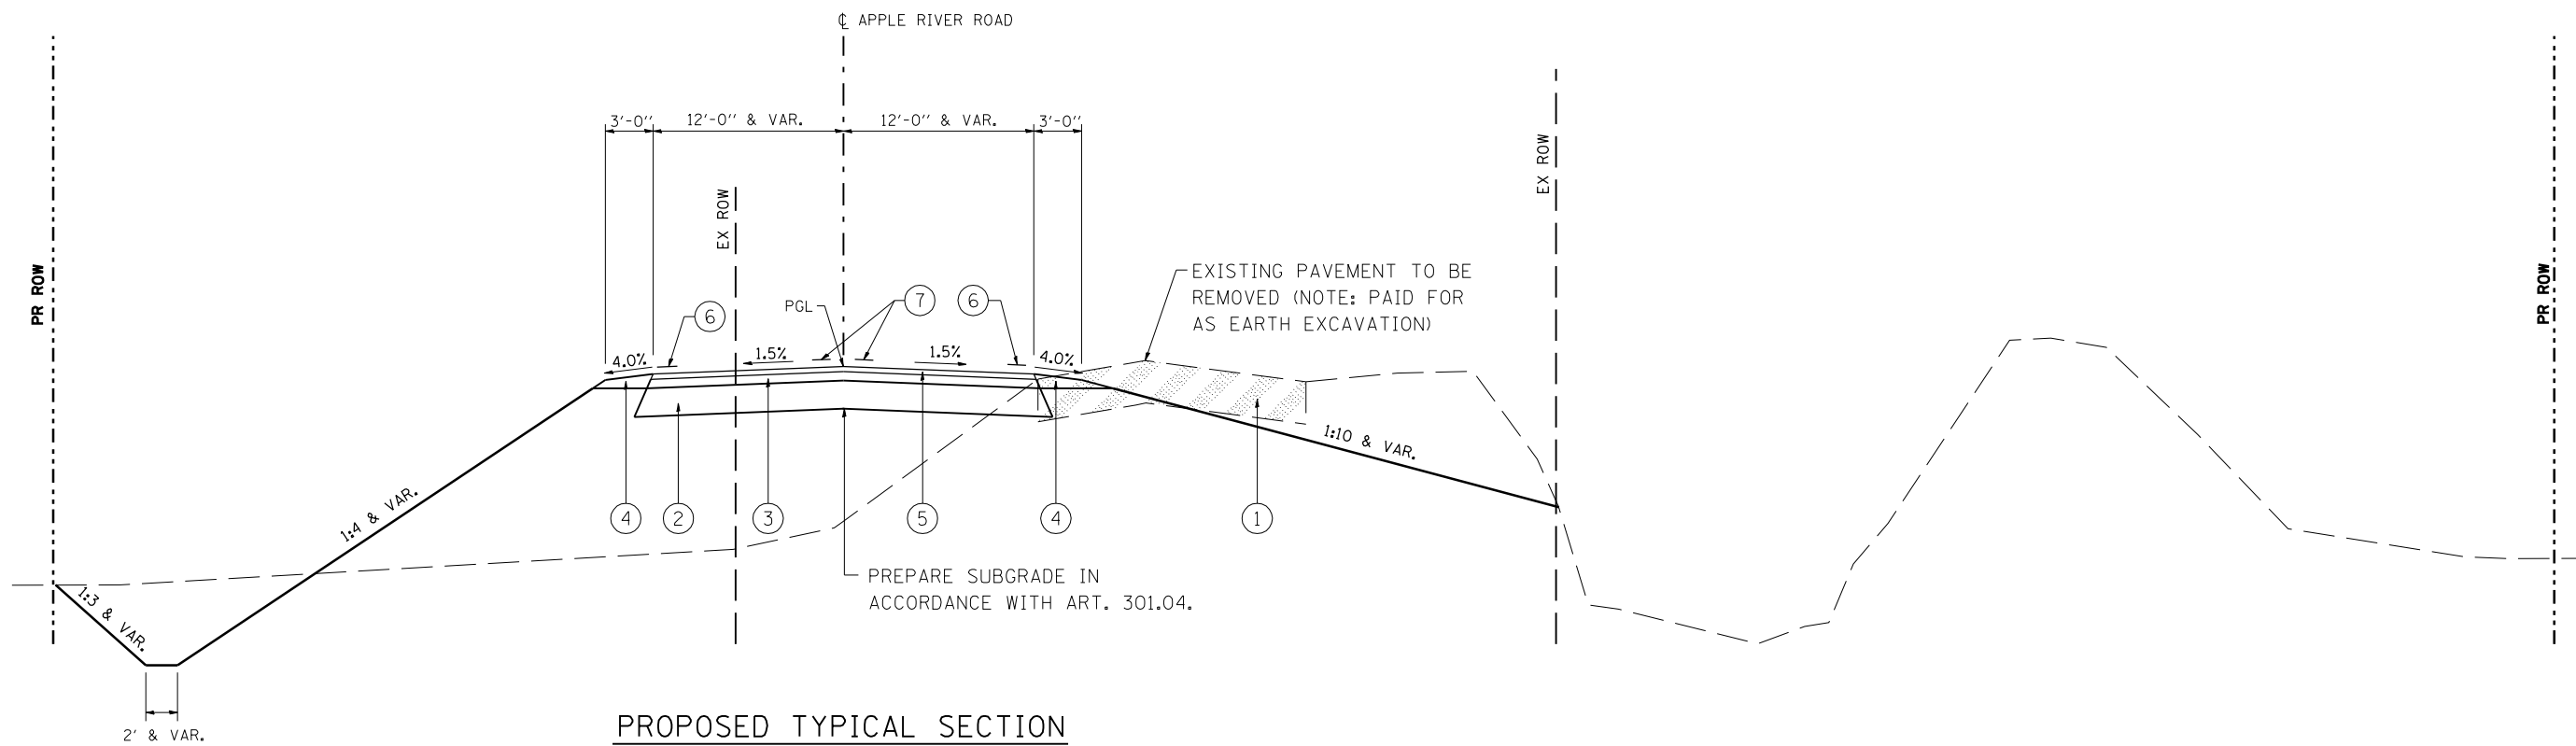

PROPOSED TYPICAL SECTION
STA. 10+80.79 TO STA. 17+42.42

LEGEND

- ① EXISTING PAVEMENT (O&C SURFACE ON AGG. BASE)
- ② PR AGG. BSE. CSE., TYPE A, 8"
- ③ PR HMA BIND. CSE., N50, 2 1/2"
- ④ PR AGG. SHLD., TYPE B, 4"
- ⑤ PR HMA SURF. CSE, MIX "C", N50, 1 1/2"
- ⑥ PR PAINT PVT. MK. - LINE 5" (SOLID WHITE)
- ⑦ PR PAINT PVT. MK. - LINE 5" (SOLID DOUBLE YELLOW)

REVISIONS	
NAME	DATE

ILLINOIS DEPARTMENT OF TRANSPORTATION
TYPICAL SECTION
APPLE RIVER ROAD
HANCOCK COUNTY

SCALE: NONE
DATE: 07/2007

DRAWN BY: SGL
CHECKED BY: FML