


F.A.P. RTE.	SECTION	COUNTY	TOTAL SHEETS	SHEET NO.
321	18(N-1,TS)	PIKE	55	21
STA.		TO STA.		
FED. ROAD DIST. NO.	ILLINOIS	FED. AID PROJECT		

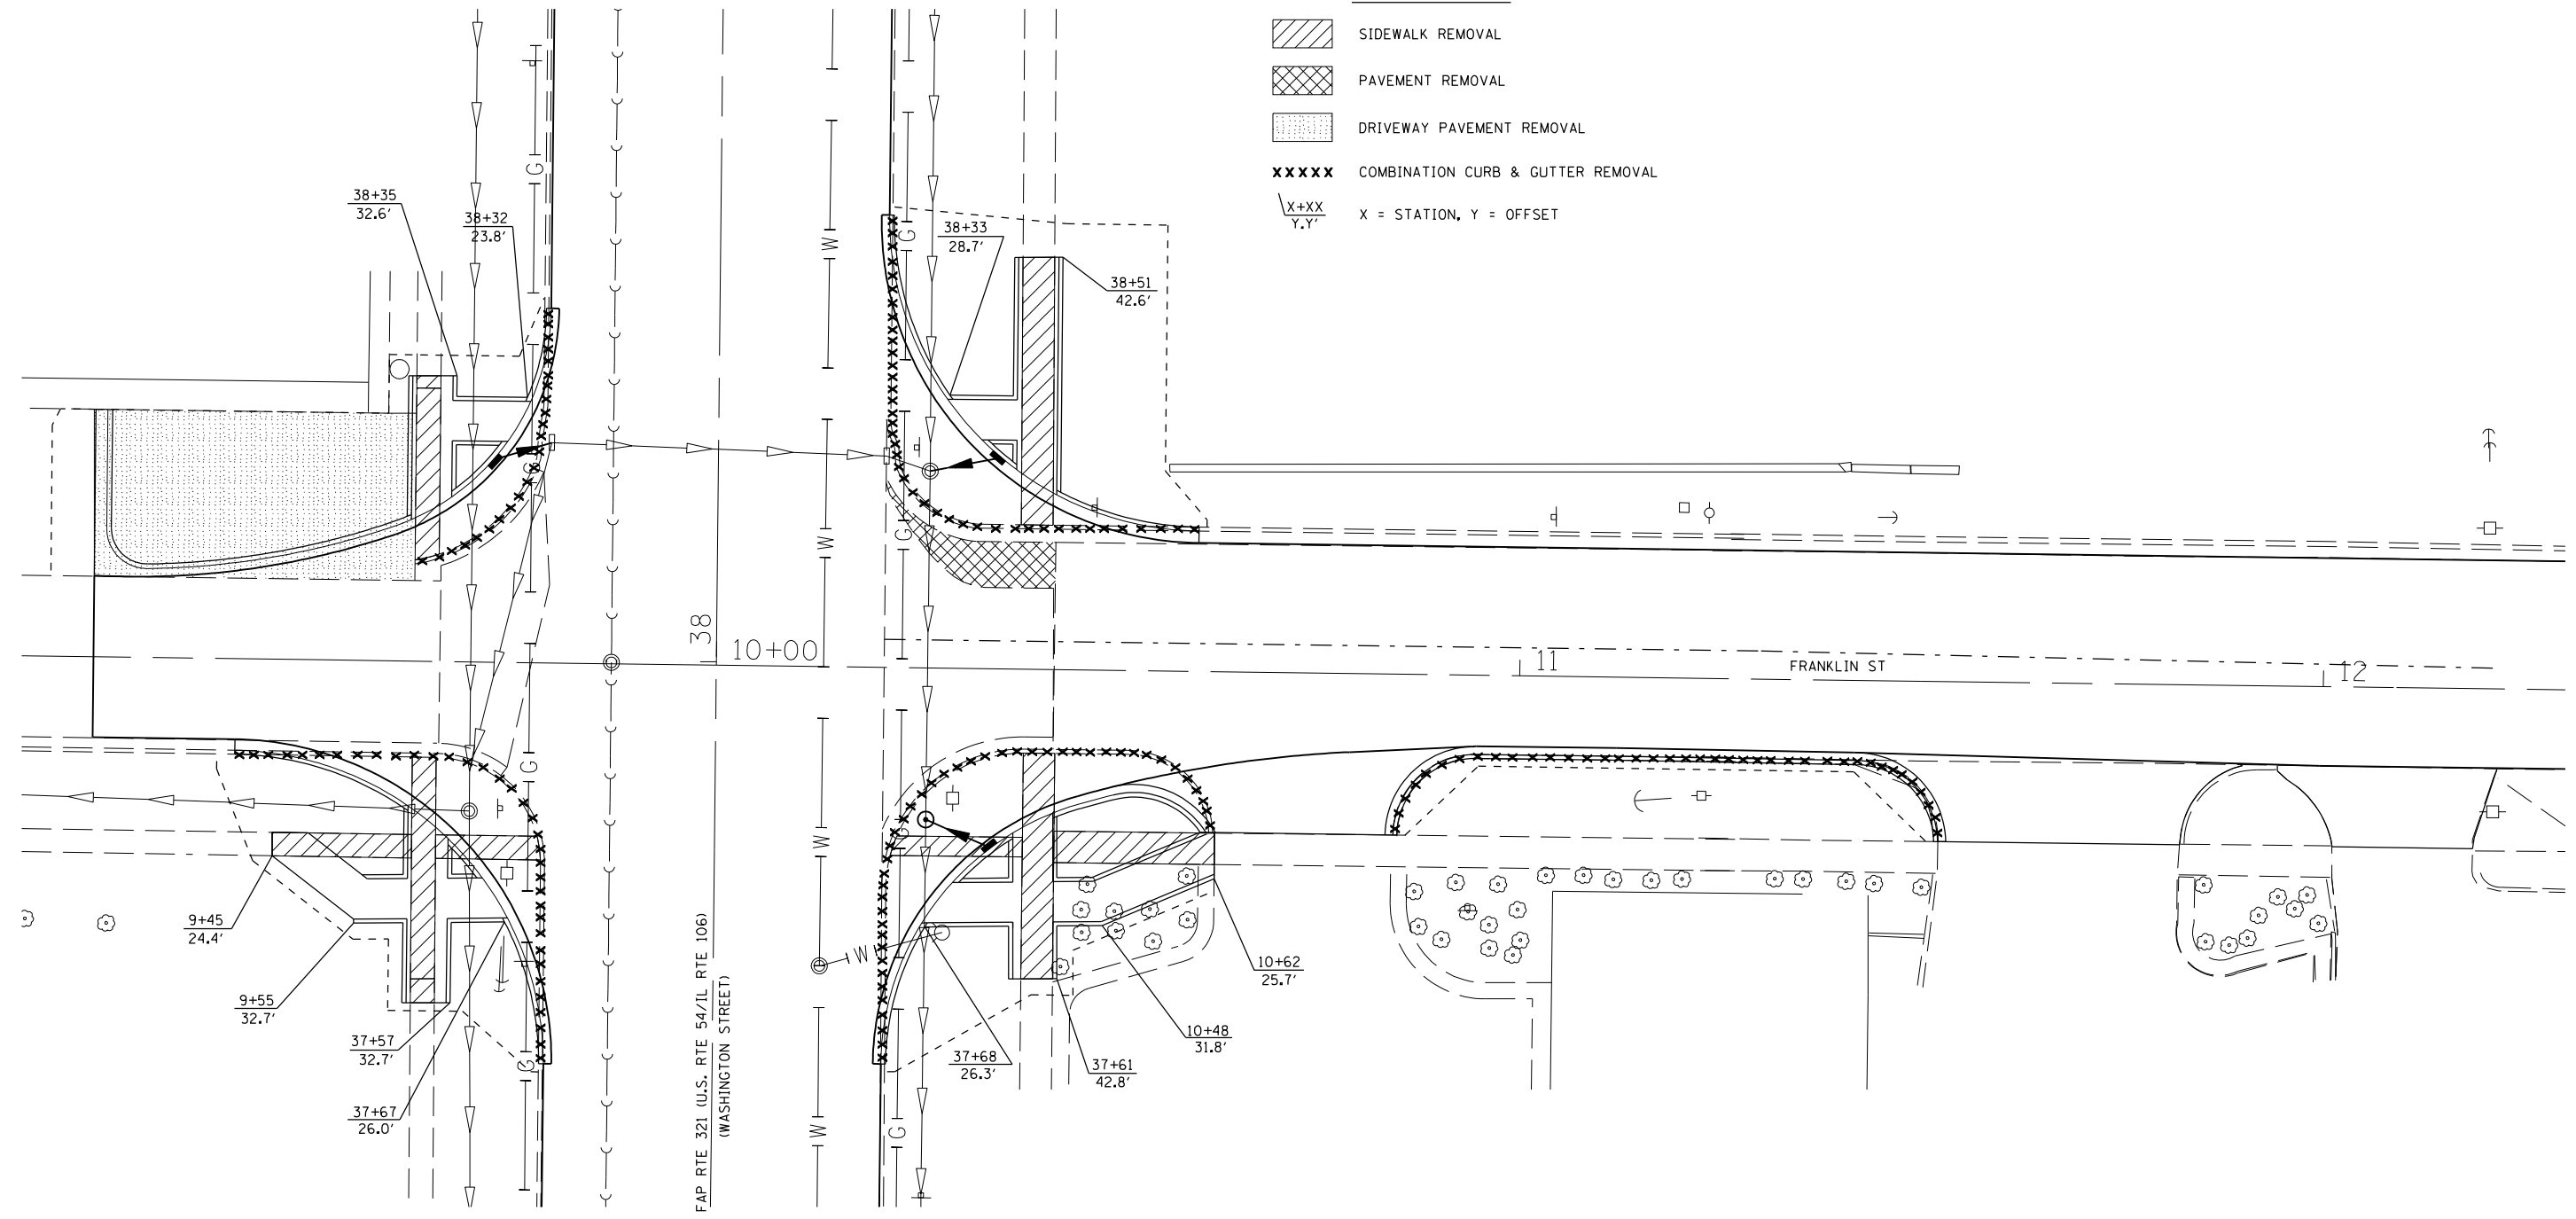

- LEGEND**
- SIDEWALK REMOVAL
  - PAVEMENT REMOVAL
  - DRIVEWAY PAVEMENT REMOVAL
  - XXXXXX** COMBINATION CURB & GUTTER REMOVAL
  - $\frac{X+XX}{Y.Y'}$  X = STATION, Y = OFFSET



PLOT DATE = Oct-04-2007 01:05:46PM  
 FILE NAME = c:\projects\655184\ah.t.ex.removal.dgn  
 PLOT SCALE = 2:1785 / IN.  
 USER NAME = laughlin-1

REVISIONS	
NAME	DATE

ILLINOIS DEPARTMENT OF TRANSPORTATION  
**REMOVAL SHEET**  
 FAP 321 (US 54)  
 Section: 18(N-1,TS)  
 Pike County  
 SCALE: 1" = 10'  
 DATE \_\_\_\_\_ DRAWN BY TEC  
 CHECKED BY \_\_\_\_\_