


**ELEVATION  
SOUTH FACE**  
(Looking North)

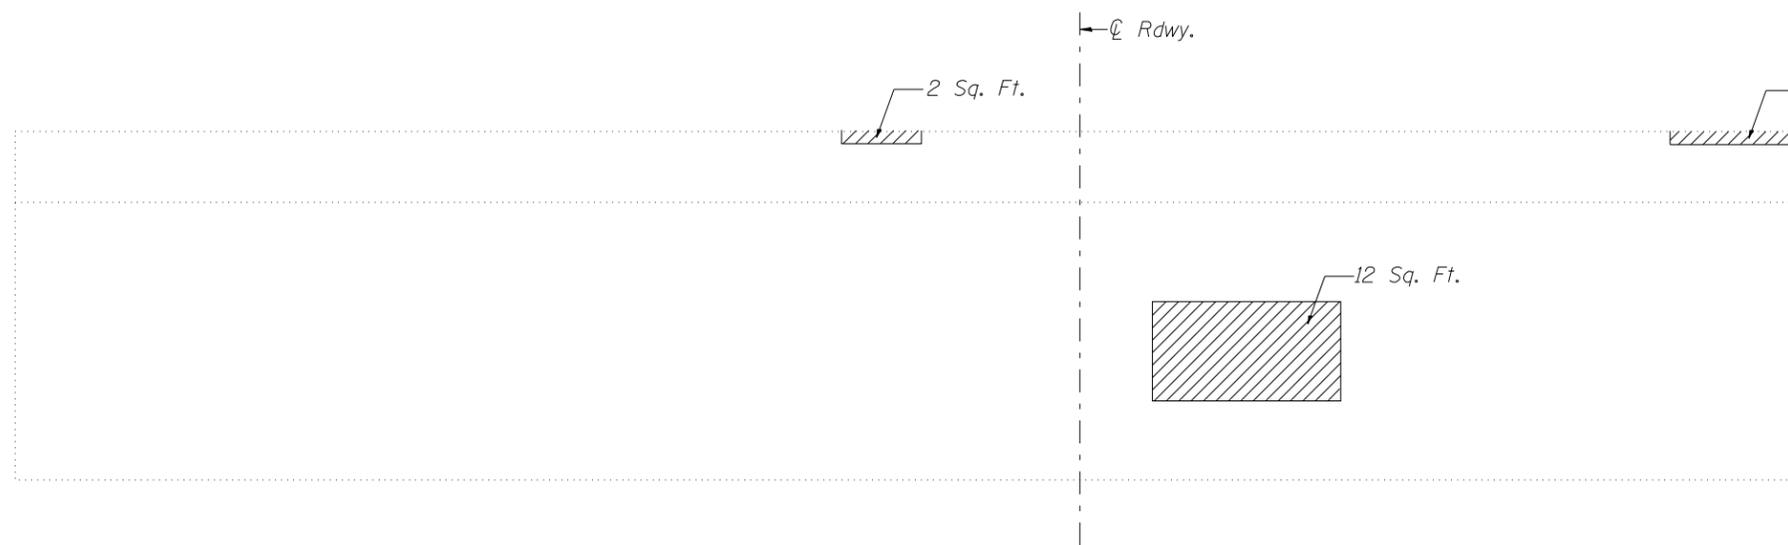

**ELEVATION  
NORTH FACE**  
(Looking South)

**BILL OF MATERIAL**

Item	Unit	Quantity
Structure Repair of Concrete (Depth equal to or less than 5")	Sq. Ft.	44
Structure Repair of Concrete (Depth greater than 5")	Sq. Ft.	24

**LEGEND**

- Structure Repair of Concrete (Depth equal to or less than 5")
- Structure Repair of Concrete (Depth greater than 5")

DESIGNED	BAN
CHECKED	JOH
DRAWN	TC/TD
CHECKED	BAN

**PIER 2 REPAIRS  
ILLINOIS ROUTE 78 OVER  
MAUVAISE TERRE CREEK  
F.A.P. 614 SEC. 148BR-2  
MORGAN COUNTY  
STATION 16+34.85  
STR. NO. 069-0005**

**HUTCHISON ENGINEERING, INC.  
JACKSONVILLE, ILLINOIS**

Rev: \_\_\_\_\_ Date: \_\_\_\_\_