





F.A.P. RTE.	SECTION	COUNTY	TOTAL SHEETS	SHEET NO.
614	148(BR-2)	MORGAN	39	28
STA.		TO STA.		
FED. ROAD DIST. NO.	ILLINOIS	FED. AID PROJECT		

DETAILS OF MAILBOX TURNOUTS

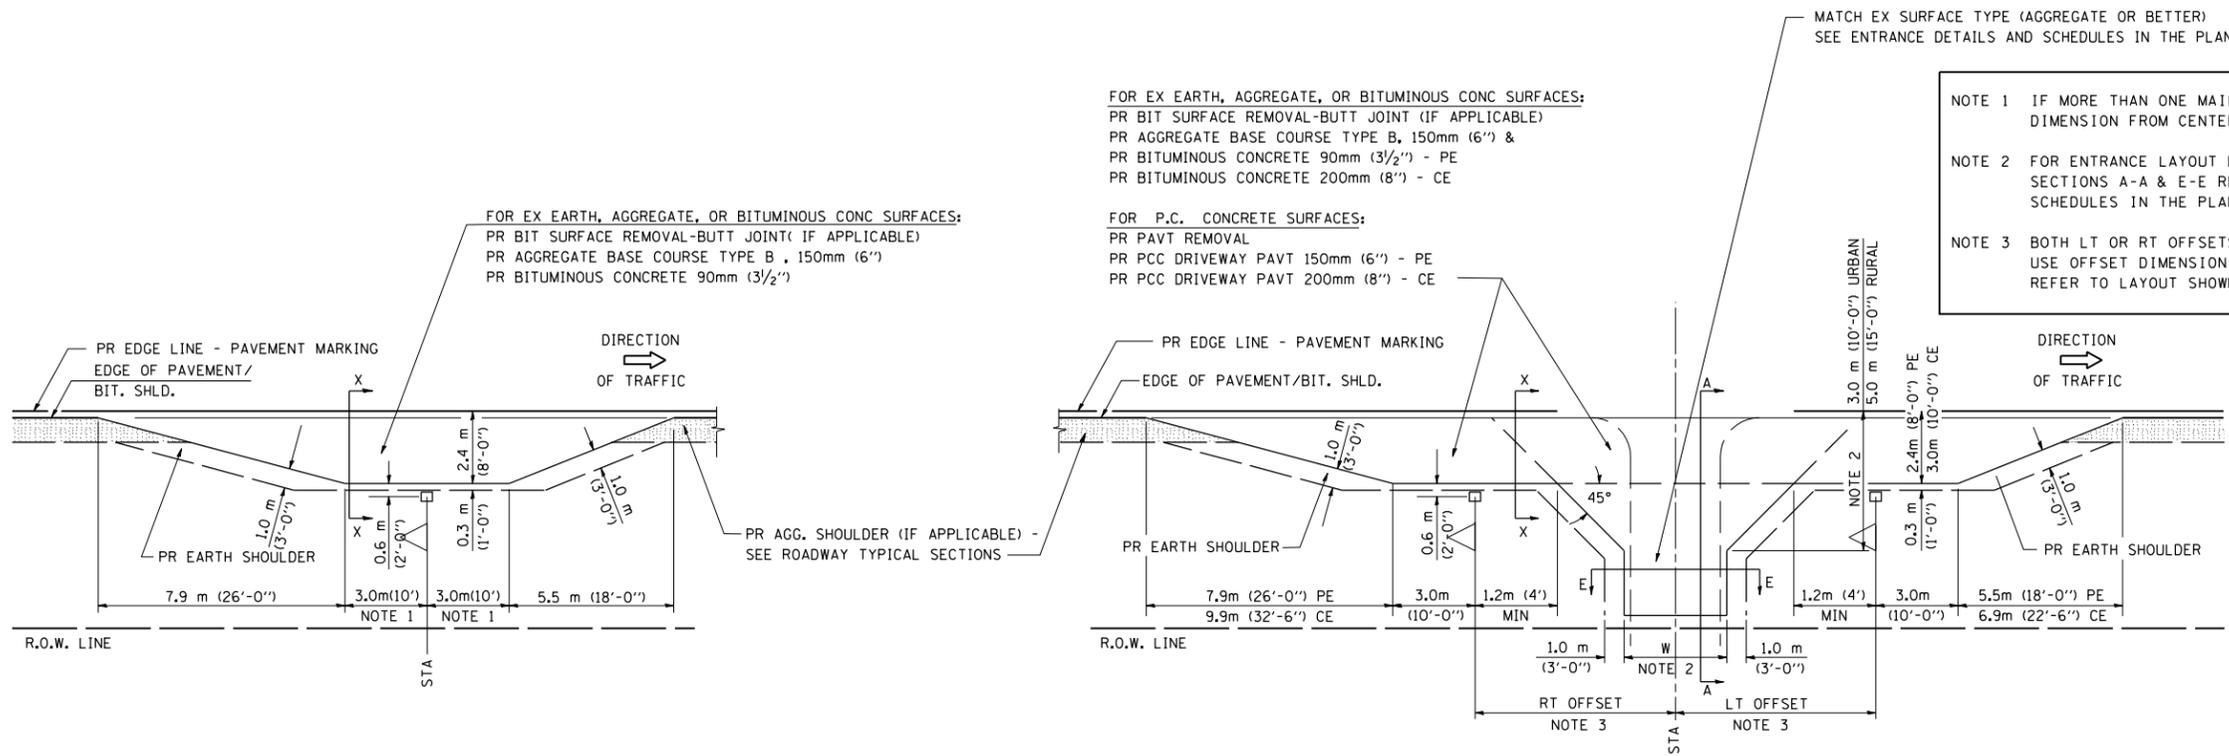

PLAN - MAILBOX TURNOUTS

PLAN - COMBINED MAILBOX TURNOUT WITH TRAILING OR LEADING ENTRANCE

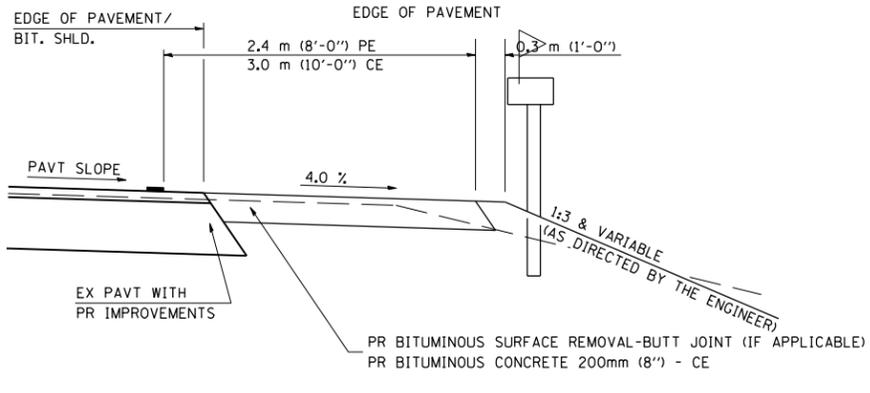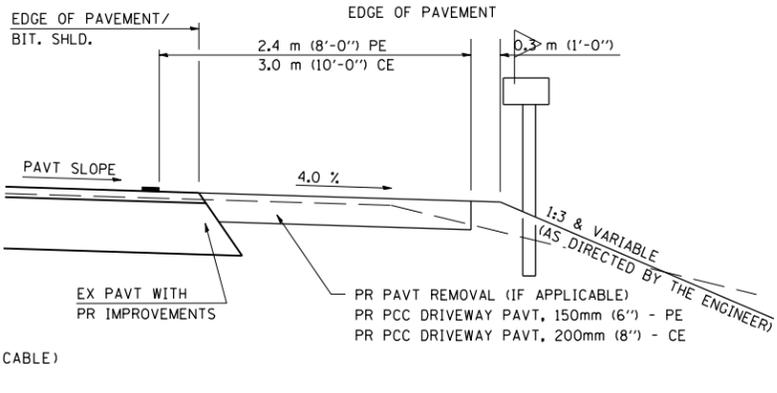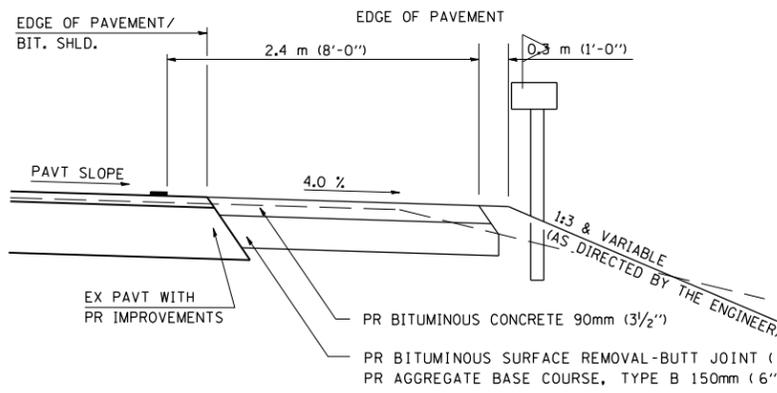

REVISIONS	
NAME	DATE
JCN	2/19/03
JCN	4/01/04

ILLINOIS DEPARTMENT OF TRANSPORTATION
DISTRICT SIX
DETAILS FOR RURAL / URBAN
ENTRANCE & MAILBOX TURNOUT
W / O CONCRETE GUTTER
(3R - PROJECTS)

SCALE: VERT. _____
 HORIZ. _____
 DATE: FEBRUARY 23, 1999

DRAWN BY: CADD
 CHECKED BY: JCN

PLOT DATE = 04-16-2007 08:52:59PM
 FILE NAME = c:\projects\652405\hutchison_r.m\2447-6d801.dgn
 PLOT SCALE = 4.23528 / IN.
 USER NAME = laughlin-1