
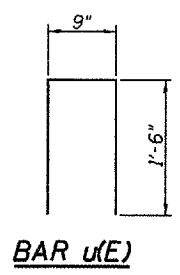
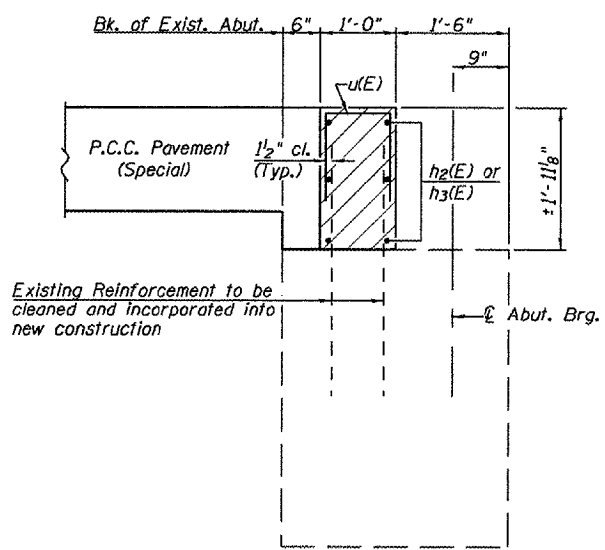
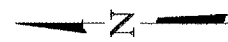
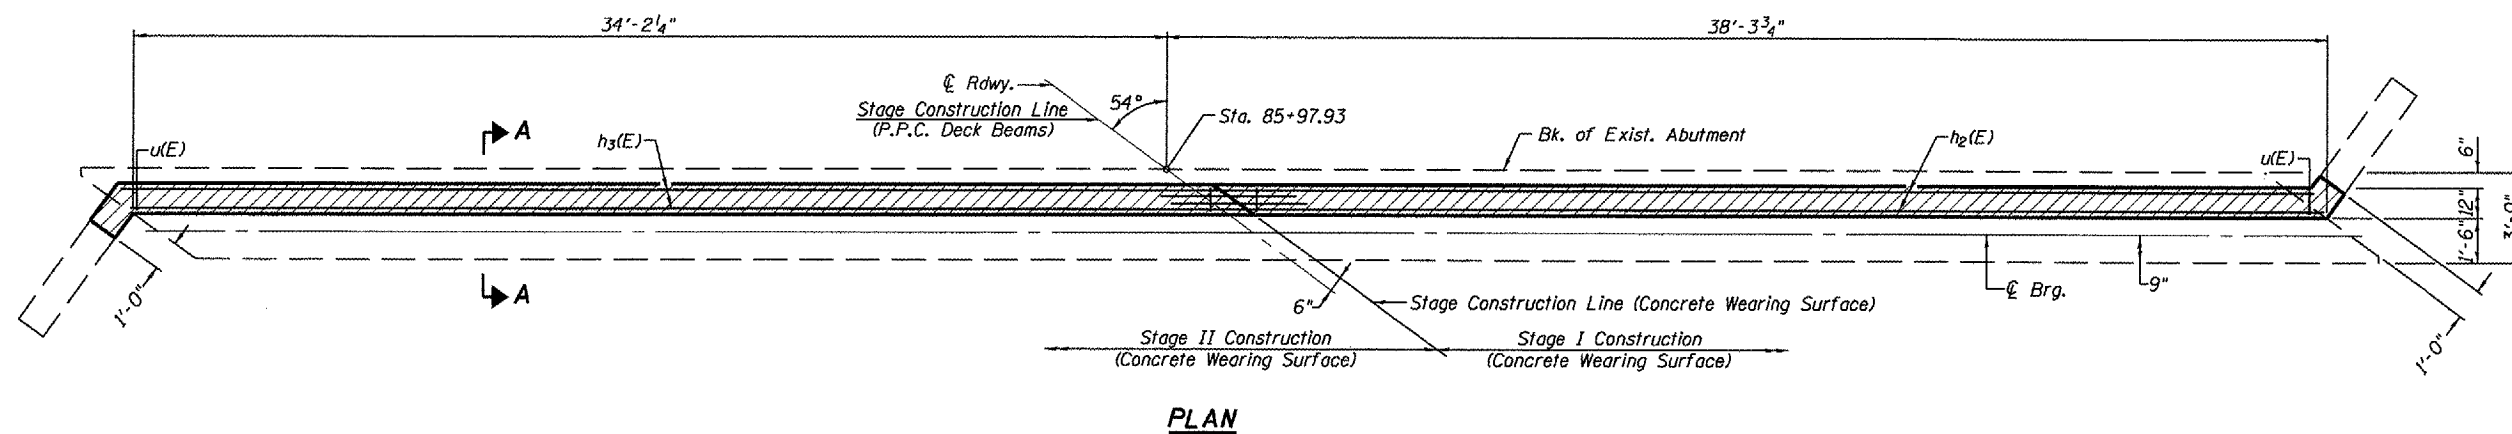


F.A.P. RTE.	SECTION	COUNTY	TOTAL SHEETS	SHEET NO.
315	116(BR-1)	LOGAN	79	40
STA. 81+00		TO STA. 90+00		
FED. ROAD DIST. NO.		ILLINOIS FED. AID PROJECT		

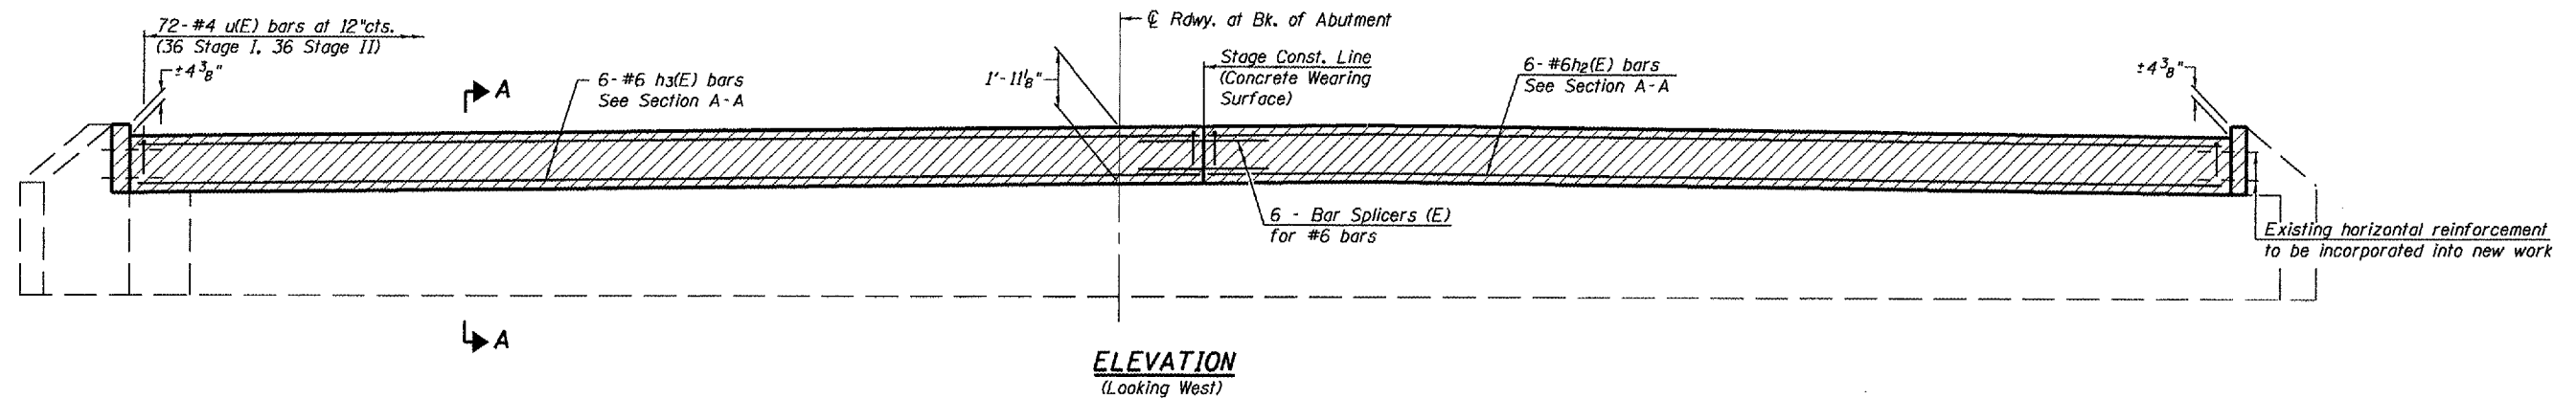

Notes: Hatched areas to be poured after Concrete Wearing Surface is in place.

**EAST ABUTMENT  
BILL OF MATERIAL**

BAR	NO.	SIZE	LENGTH	SHAPE
h <sub>2</sub> (E)	6	#6	35'-3"	—
h <sub>3</sub> (E)	6	#6	36'-1"	—
u(E)	72	#4	3'-9"	□
Reinforcement Bars, Epoxy Coated			Pound	825
Bar Splicers			Each	6
Concrete Substructure			Cu. Yd.	5.50

**EAST ABUTMENT  
F.A.P. ROUTE 315 - (U.S. 136)  
OVER PRAIRIE CREEK DITCH  
SECTION 116(BR-1)  
LOGAN COUNTY  
STA. 85+45.00  
S.N. 054-0024**

PLOT DATE = 7/9/2007  
 FILE NAME = C:\Users\jason\Documents\Allen\Projects\72997\116(BR-1)\Sheet 13 of 15.dwg  
 MODEL NAME = 07/07/2007 7:29:07 AM