

F.A.P. RTE.	SECTION	COUNTY	TOTAL SHEETS	SHEET NO.
315	116(BR-1)	LOGAN	79	61
STA. 82+93.00		TO STA. 83+00.00		
FED. ROAD DIST. NO.		ILLINOIS FED. AID PROJECT		


DATE	BY

SURVEYED  
 PLOTTED  
 CHECKED  
 AREAS  
 AREAS CHECKED

DATE	BY

SURVEYED  
 PLOTTED  
 CHECKED  
 AREAS  
 AREAS CHECKED

PLOT DATE = 7/8/2007  
 FILE NAME = s11\_054-0024.dwg  
 PLOT SCALE = 1/8" = 100'  
 USER NAME = laughlinr1

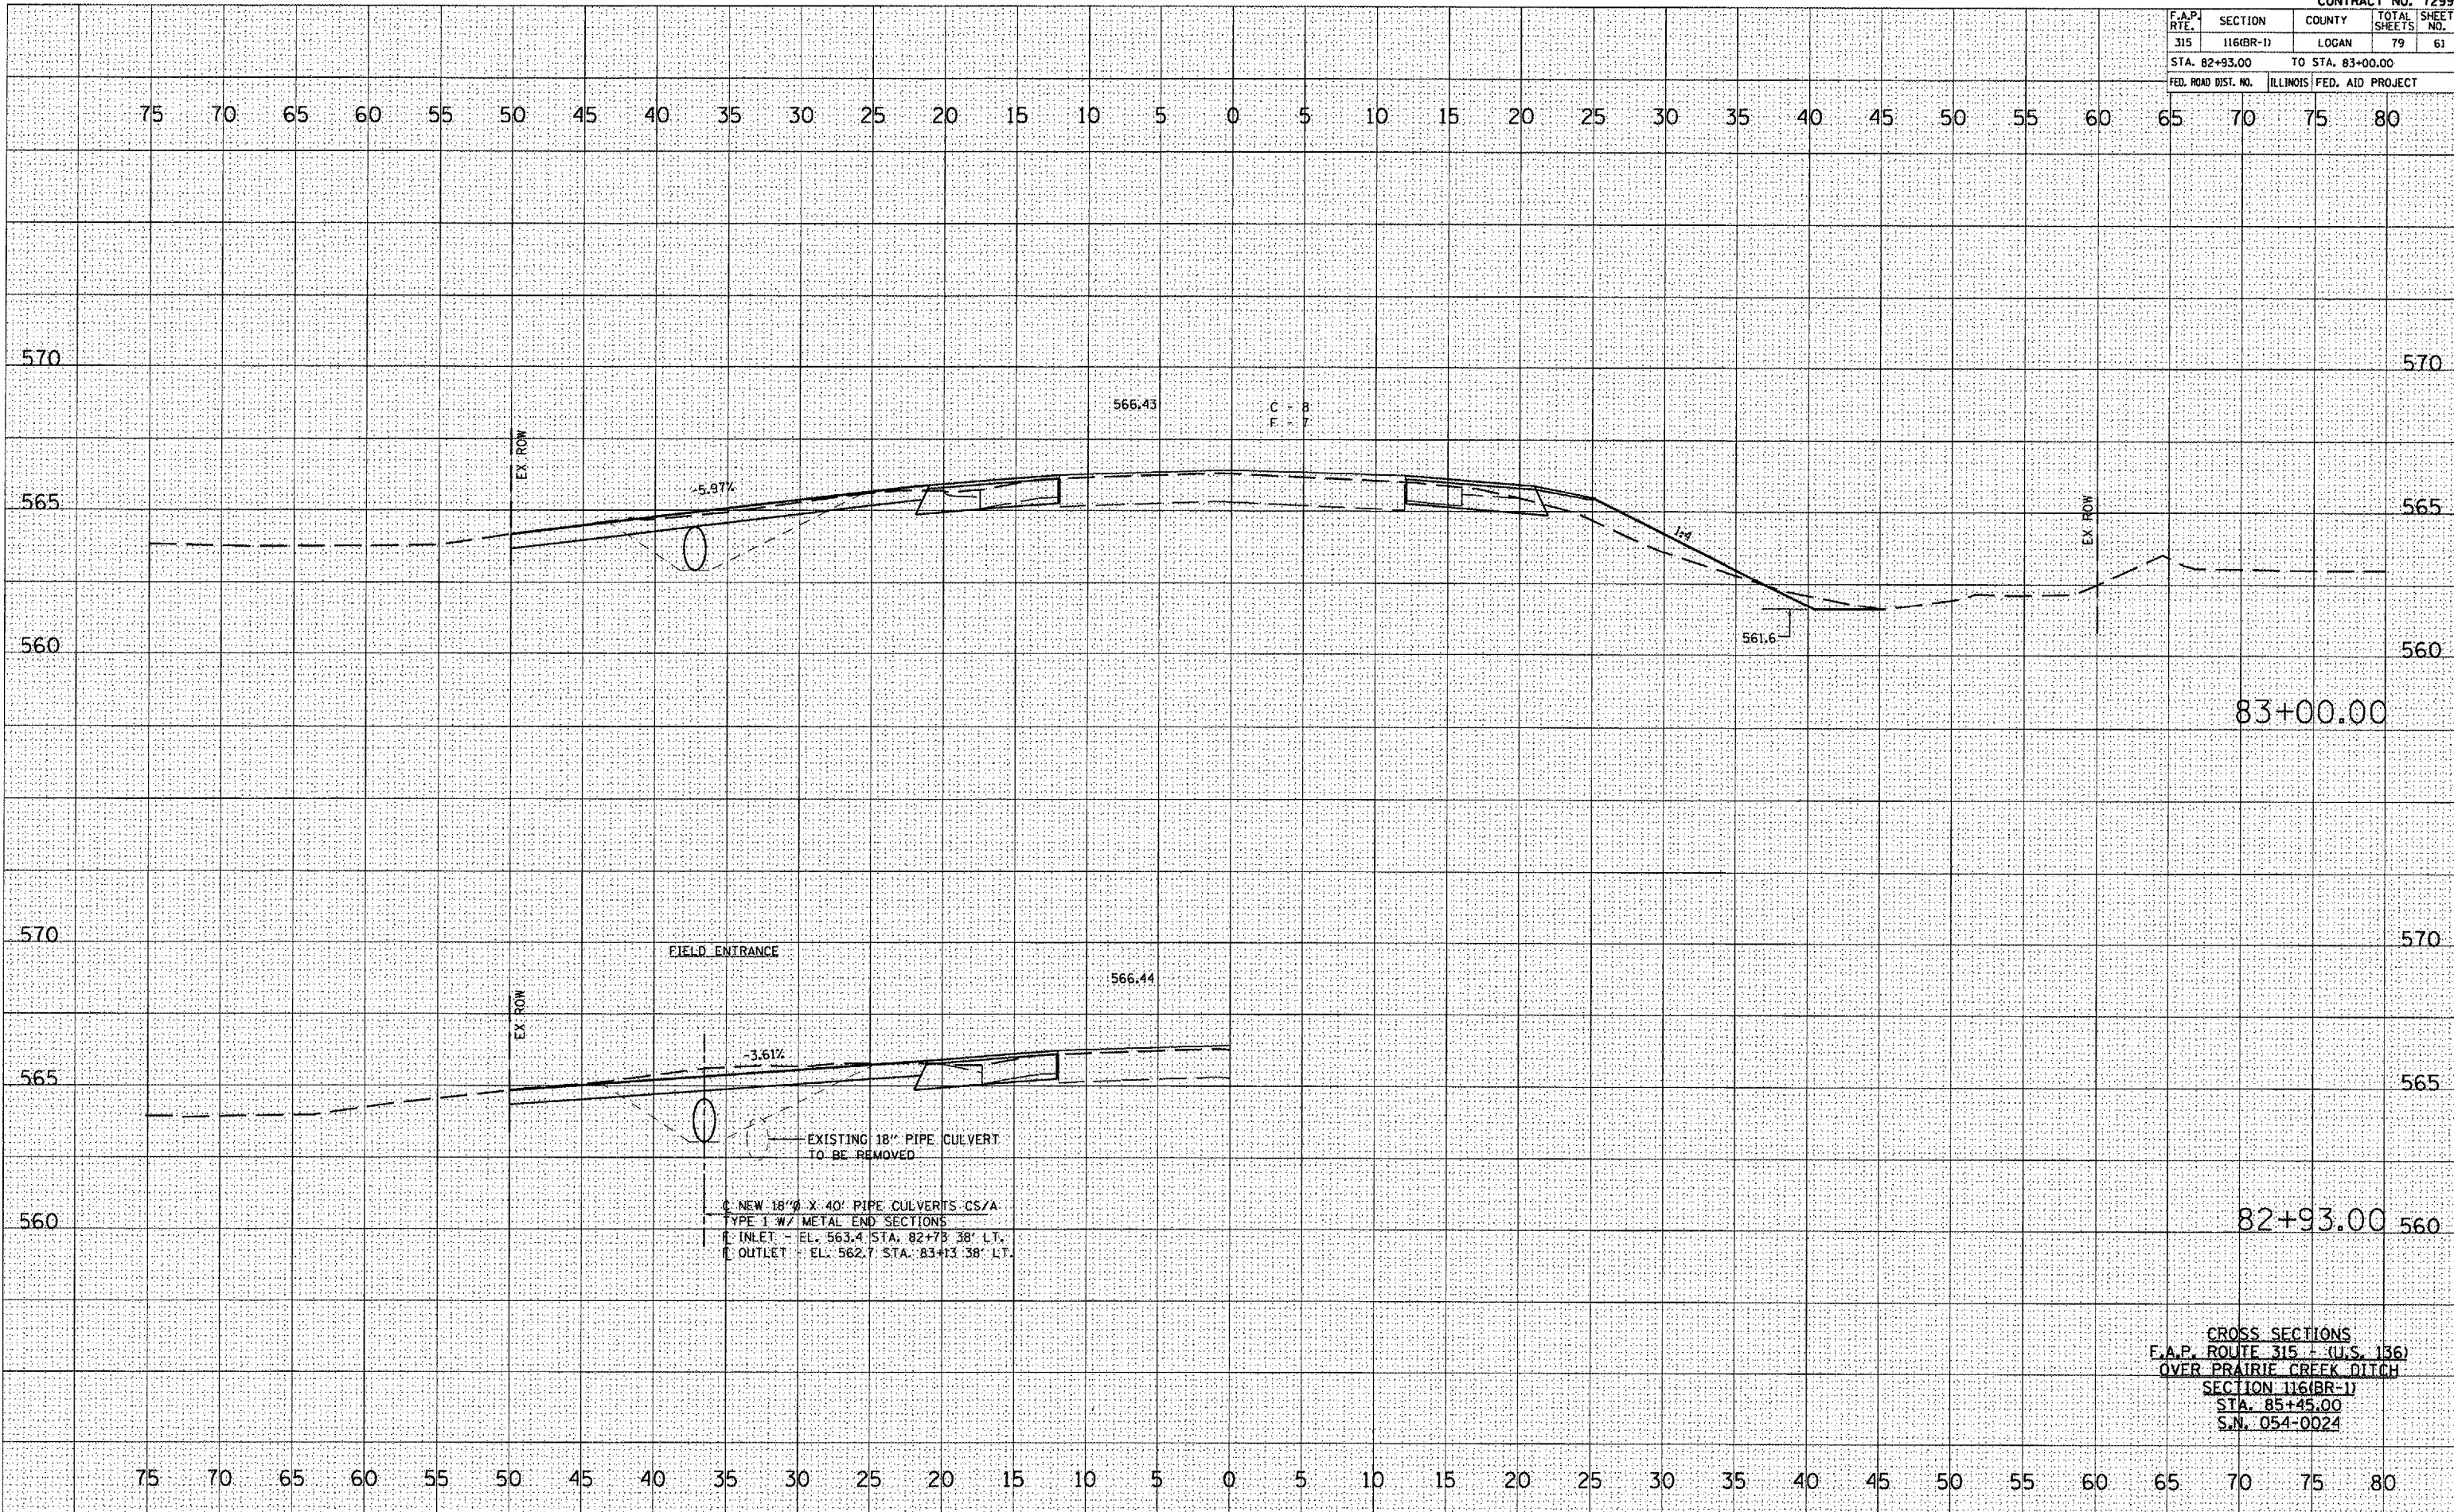

CROSS SECTIONS  
 F.A.P. ROUTE 315 + (U.S. 156)  
 OVER PRAIRIE CREEK DITCH  
 SECTION 116(BR-1)  
 STA. 85+45.00  
 S.N. 054-0024