


CONTRACT NO. 72997				
F.A.P. RTE.	SECTION	COUNTY	TOTAL SHEETS	SHEET NO.
315	116(BR-1)	LOGAN	79	64
STA. 85+50.00		TO STA. 86+00.00		
FED. ROAD DIST. NO.		ILLINOIS FED. AID PROJECT		

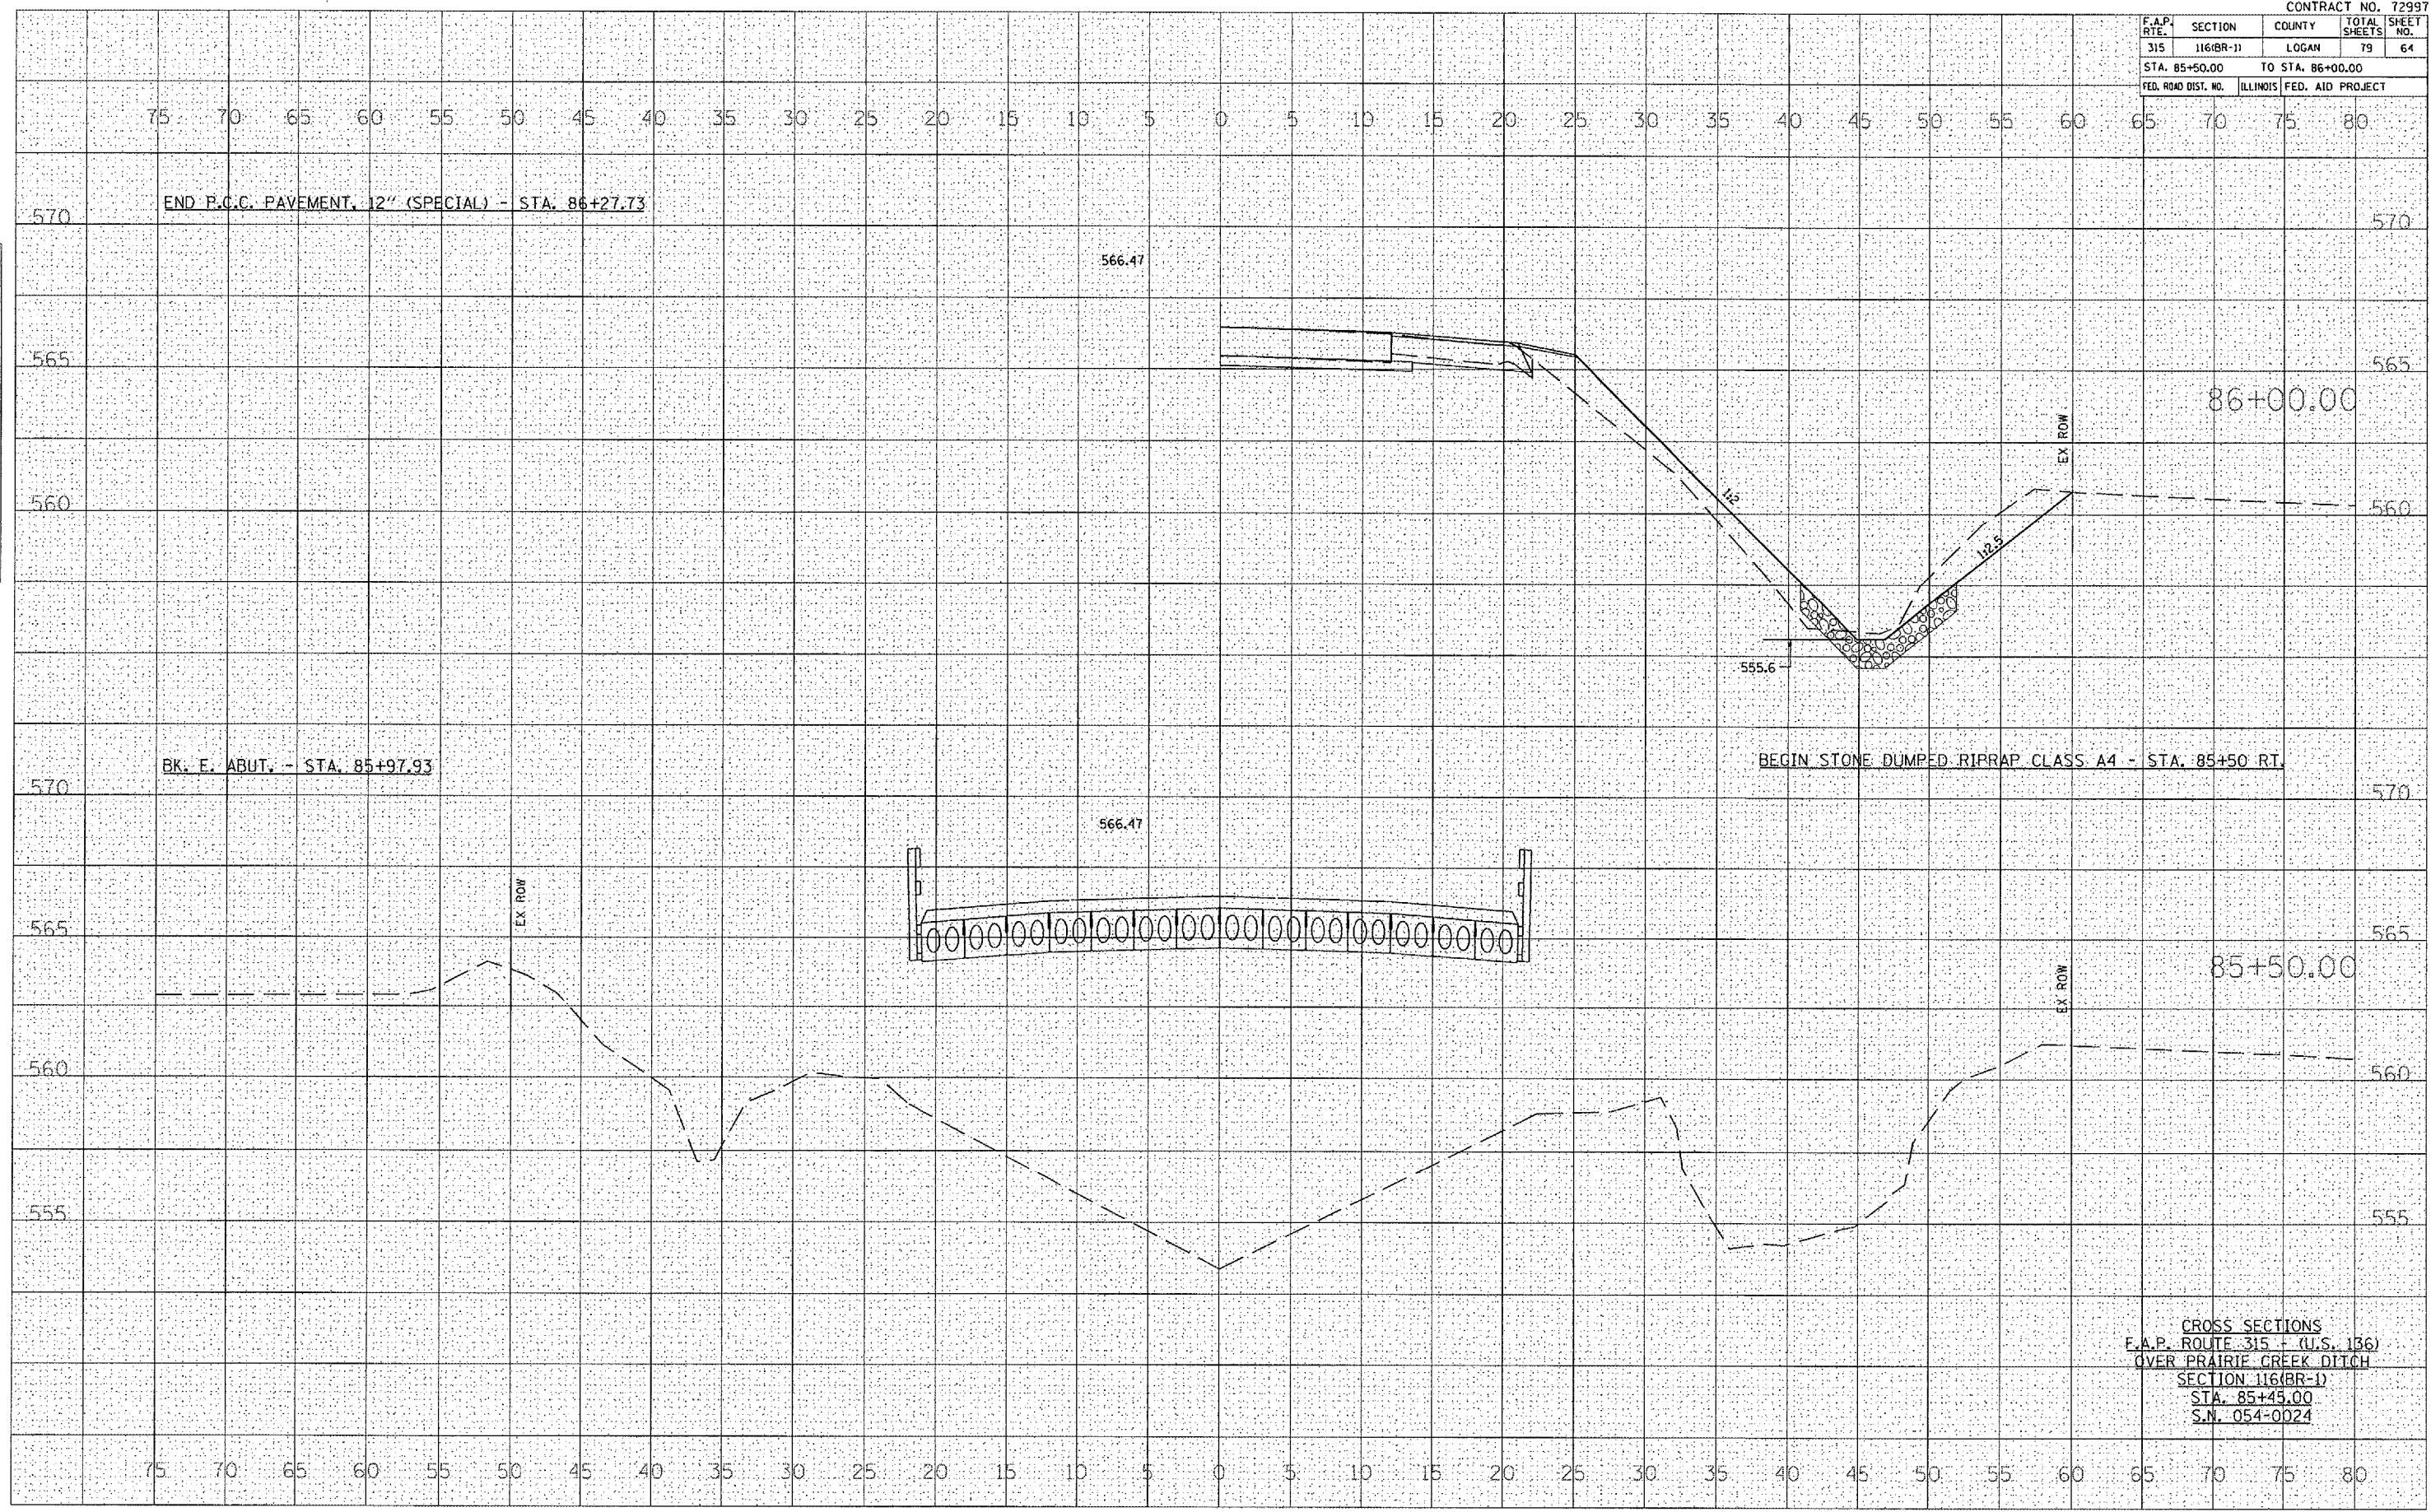

DATE	BY

DATE	BY

PLOT DATE = Sep-21-2007 08:35:38PM
 FILE NAME = 0024 ss sheet.dgn
 PLOT SCALE = 10.0000 / 1.00
 USER NAME = boughnir1

CROSS SECTIONS
 F.A.P. ROUTE 315 + (U.S. 136)
 OVER PRAIRIE CREEK DITCH
 SECTION 116(BR-1)
 STA. 85+45.00
 S.N. 054-0024