


F.A.P. RTE.	SECTION	COUNTY	TOTAL SHEETS	SHEET NO.
315	116(BR-2)	LOGAN	79	71
STA. 310+00.00		TO STA. 310+50.00		
FED. ROAD DIST. NO.	ILLINOIS	FED. AID PROJECT		

DATE	
BY	
FINAL SURVEY	
SURVEYED	
PIOTTED	
NOTE BOOK	
AREAS CHECKED	
NO.	

DATE	
BY	
ORIGINAL SURVEY	
SURVEYED	
PIOTTED	
NOTE BOOK	
AREAS CHECKED	
NO.	

PLOT DATE: 7/9/2007
 PLOT SCALE: 1/8"=1'-0"
 USER NAME: jleight@allh.com
 PROJECT: 116(BR-2)

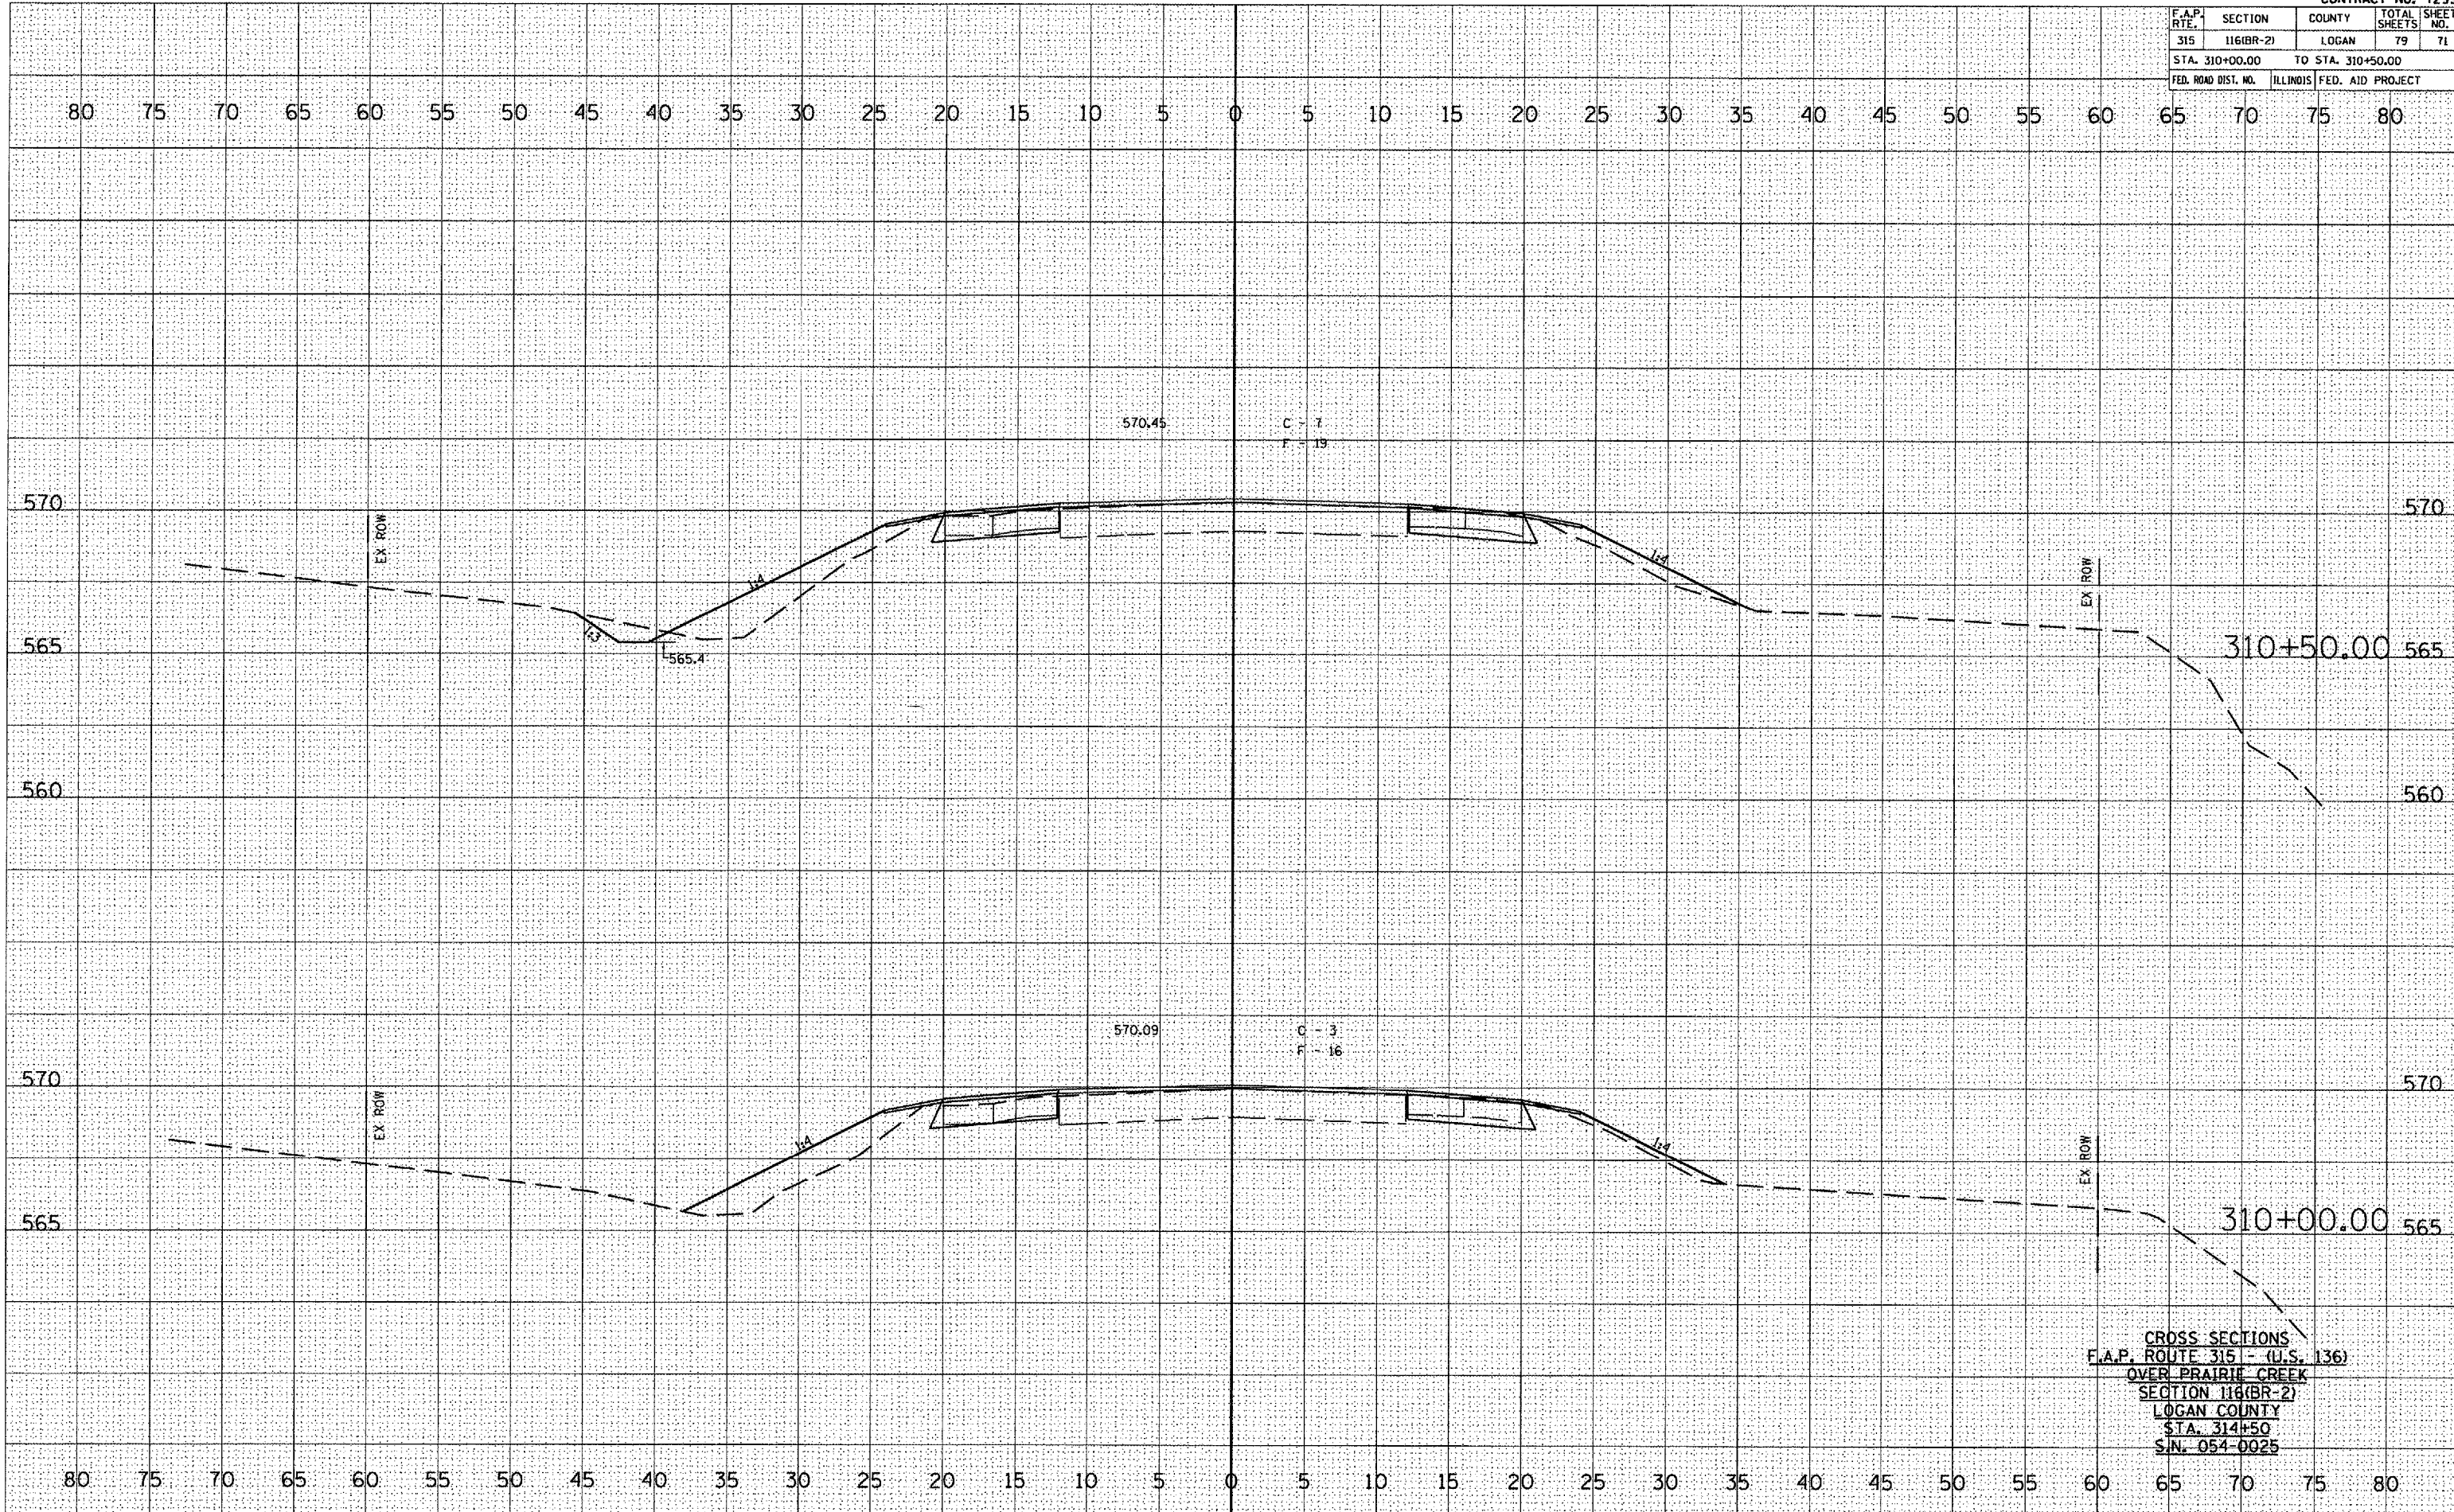

CROSS SECTIONS
 F.A.P. ROUTE 315 - (I.L.S. 136)
 OVER PRAIRIE CREEK
 SECTION 116(BR-2)
 LOGAN COUNTY
 STA. 314+50
 S.N. 054-0025