


F.A.P. RTE.	SECTION	COUNTY	TOTAL SHEETS	SHEET NO.
315	116(BR-2)	LOGAN	79	73
STA. 312+00.00		TO STA. 312+50.00		
FED. ROAD DIST. NO.		ILLINOIS FED. AID PROJECT		

80 75 70 65 60 55 50 45 40 35 30 25 20 15 10 5 0 5 10 15 20 25 30 35 40 45 50 55 60 65 70 75 80


BEGIN HMA SURFACE REMOVAL AND RESURFACING
STA. 312+81.00

RAILROAD TRACKS - STA. 312+75

571.38 C - 8
F - 0

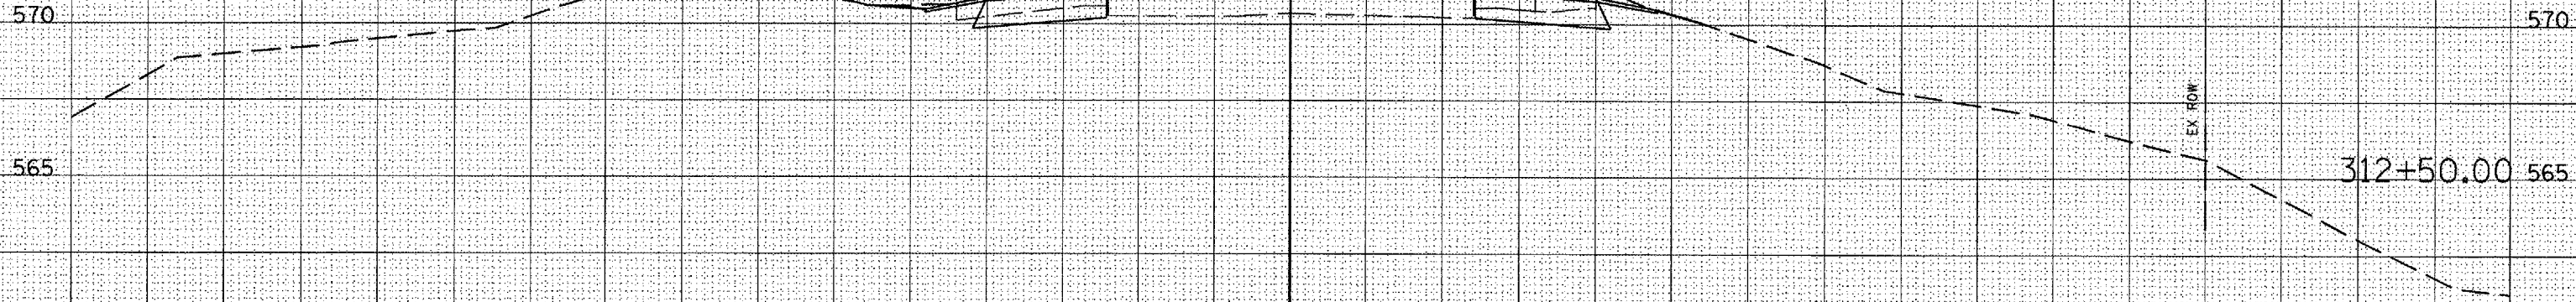

571.40 C - 3
F - 6

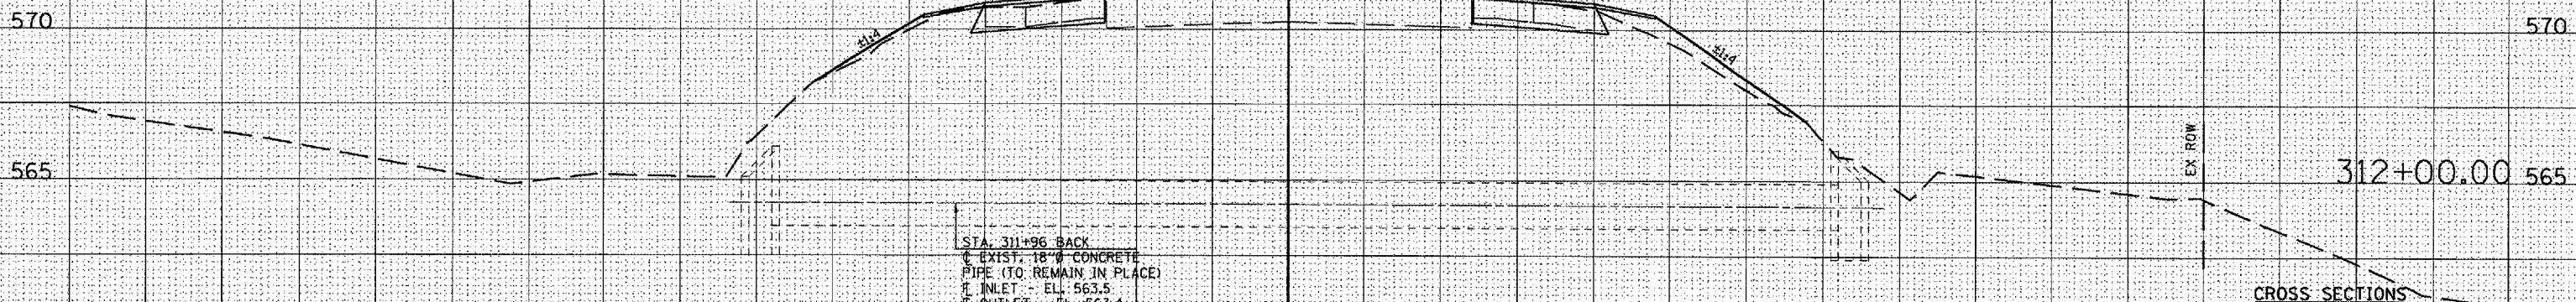

STA. 311+96 BACK
EXIST. 18" CONCRETE PIPE (TO REMAIN IN PLACE)
INLET - EL. 563.5
OUTLET - EL. 563.4

CROSS SECTIONS
F.A.P. ROUTE 315 - (U.S. 136)
OVER PRAIRIE CREEK
SECTION 116(BR-2)
LOGAN COUNTY
STA. 314+50
S.N. 054-0025

80 75 70 65 60 55 50 45 40 35 30 25 20 15 10 5 0 5 10 15 20 25 30 35 40 45 50 55 60 65 70 75 80

DATE	
BY	
FINAL SURVEY	
REVISIONS	
NO.	
AREAS CHECKED	

DATE	
BY	
ORIGINAL SURVEY	
REVISIONS	
NO.	
AREAS CHECKED	

PLOT DATE - 7/9/2007
PLOT SCALE - 1/8"=1'-0"
USER NAME - joughlin-1