


F.A.I. RTE.	SECTION	COUNTY	TOTAL SHEETS	SHEET NO.
57	*	**	80	8
STA. TO STA.		ILLINOIS FED. AID PROJECT		
FED. ROAD DIST. NO.		EFFINGHAM, CLAY, AND FAYETTE		

• D7 SAFETY 2008-1
 • EFFINGHAM, CLAY, AND FAYETTE

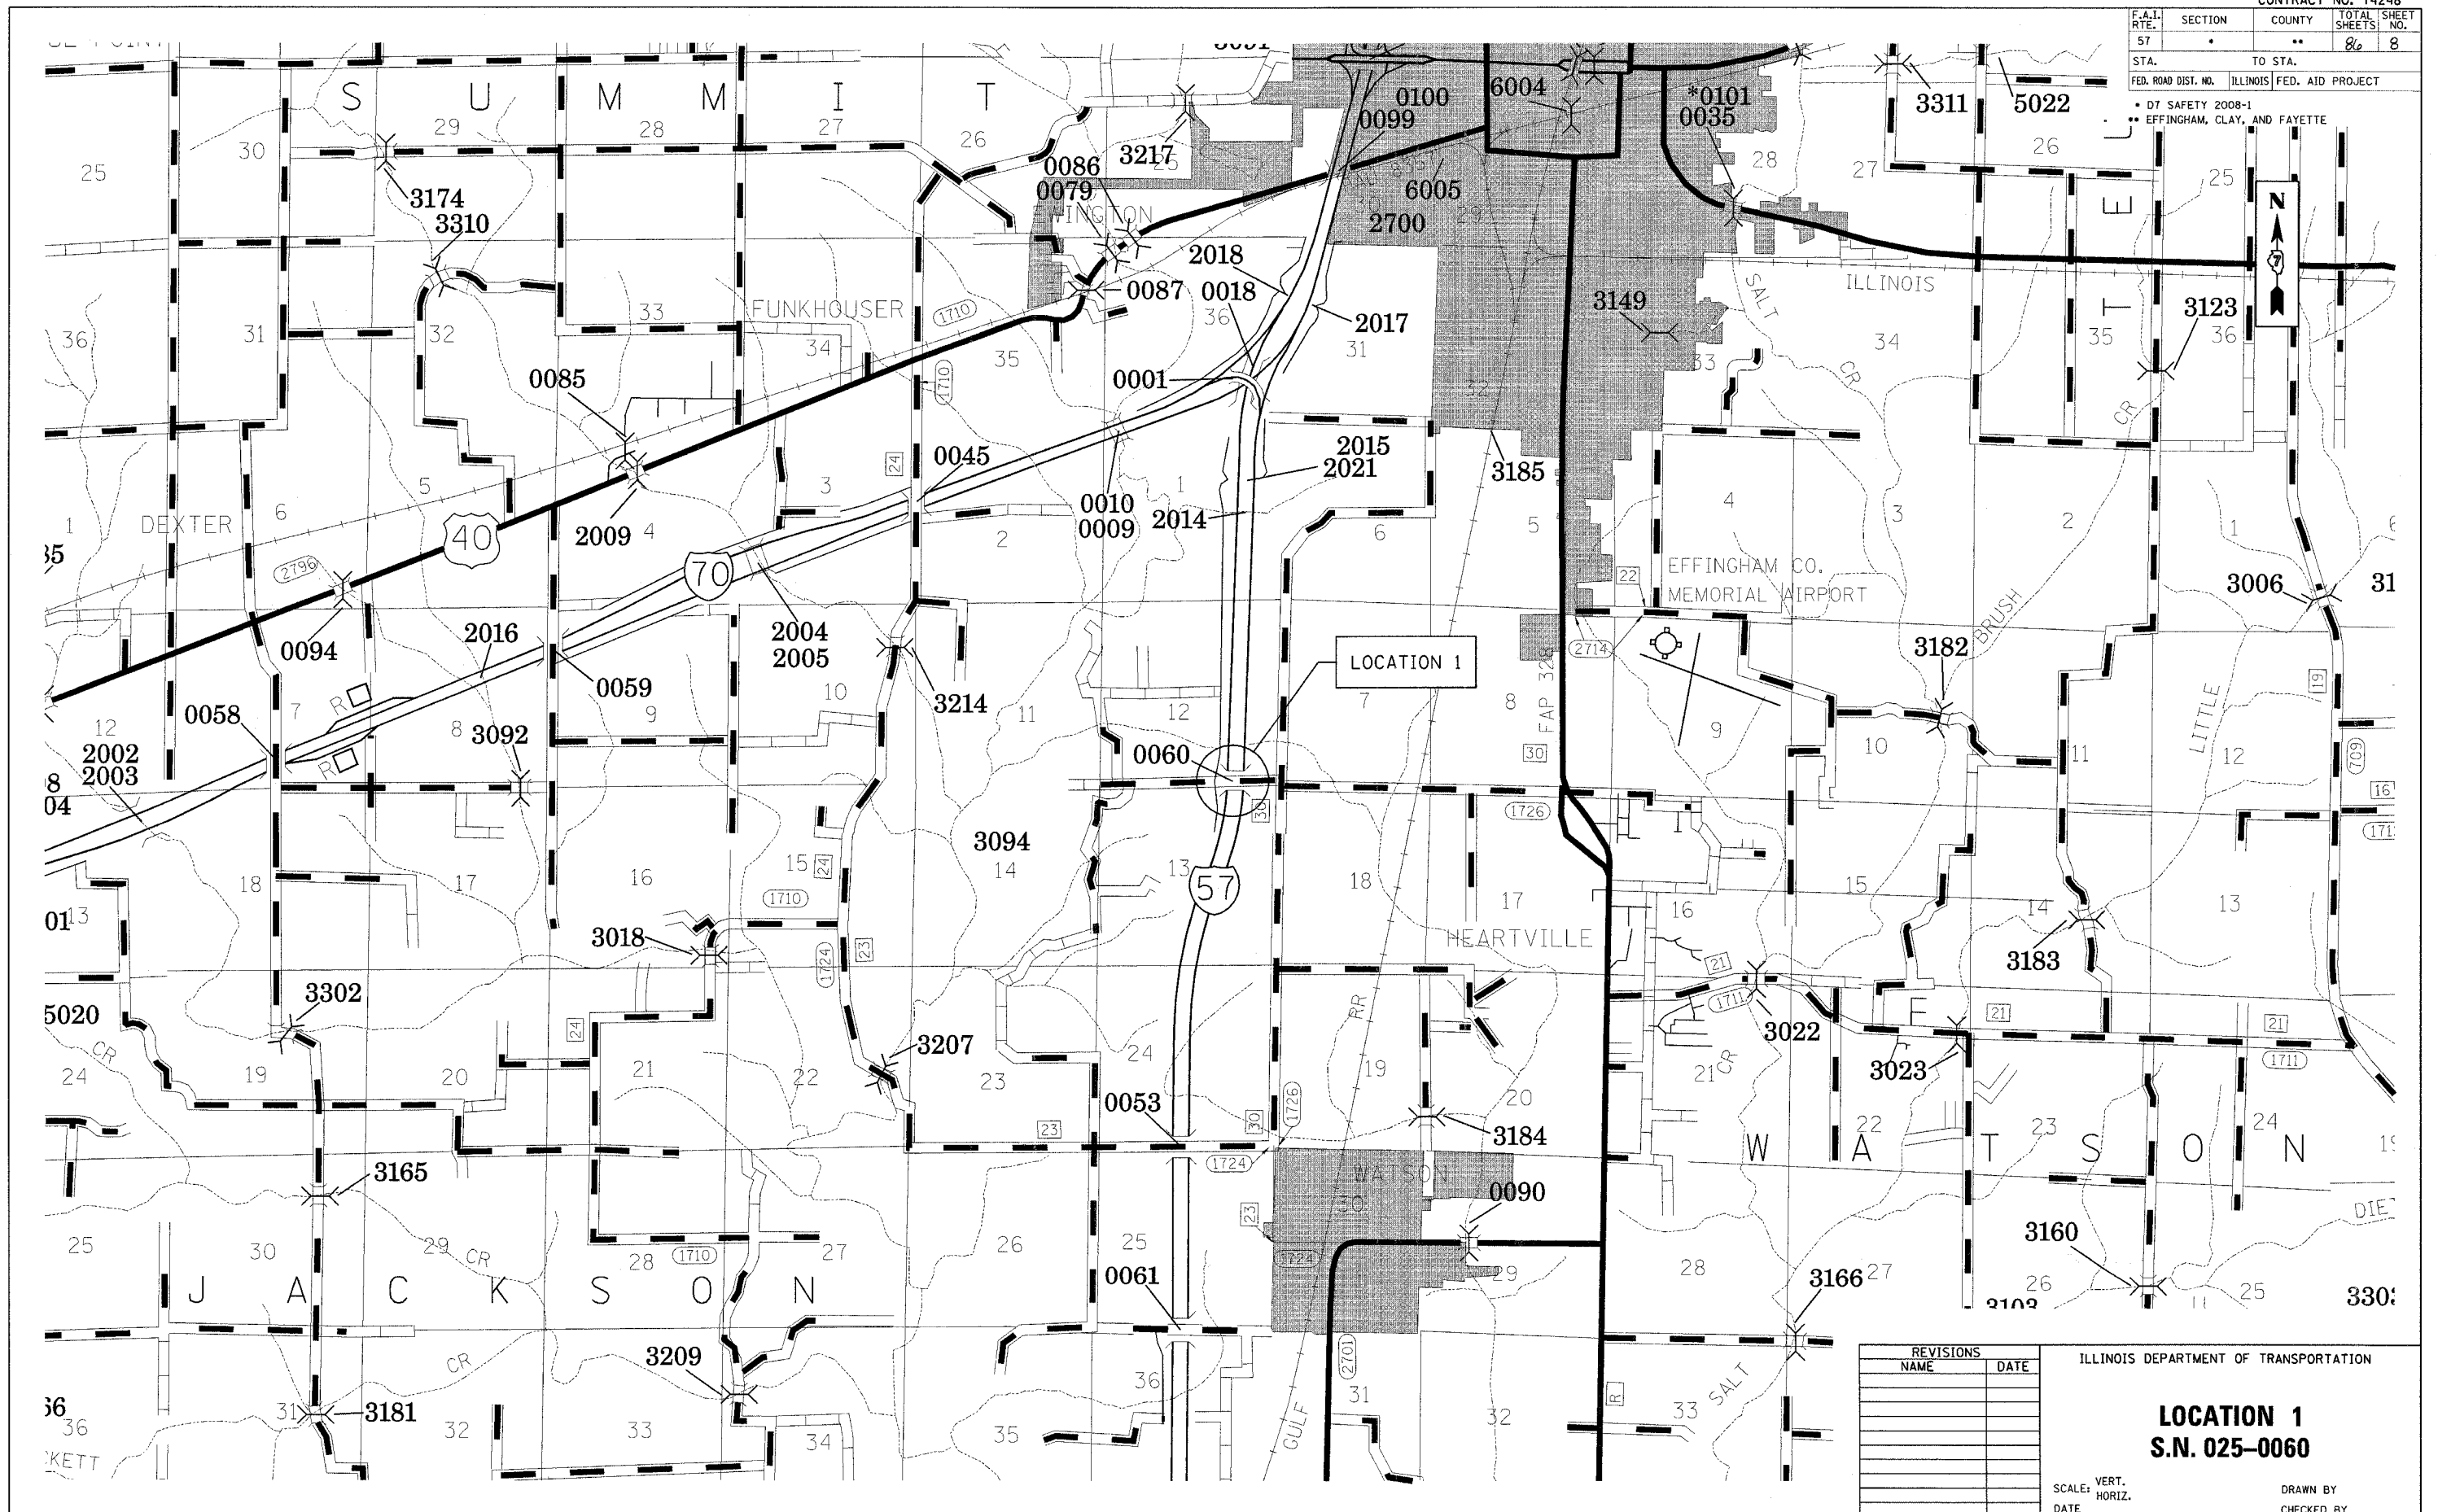

REVISIONS	
NAME	DATE

ILLINOIS DEPARTMENT OF TRANSPORTATION

LOCATION 1
S.N. 025-0060

SCALE: VERT. _____
 HORIZ. _____

DATE _____

DRAWN BY _____
 CHECKED BY _____

PLOT DATE = 10/24/2007
 FILE NAME = #FILE#
 USER NAME = #USER#