

F.A.I. RTE.	SECTION	COUNTY	TOTAL SHEETS	SHEET NO.
57	.	**	86	9
STA. 4887+00		TO STA. 4893+00		
FED. ROAD DIST. NO.		ILLINOIS FED. AID PROJECT		

- D7 SAFETY 2008-1
- EFFINGHAM, CLAY, AND FAYETTE




INTERSTATE 57 SOUTHBOUND

INTERSTATE 57 NORTHBOUND

DATE	BY

DATE	BY

PROFILE  
 DRAWING NO. \_\_\_\_\_  
 DATE \_\_\_\_\_  
 BY \_\_\_\_\_  
 CHECKED \_\_\_\_\_  
 DATE \_\_\_\_\_  
 BY \_\_\_\_\_  
 FILE NAME = I57L1A  
 USER NAME = MUSER

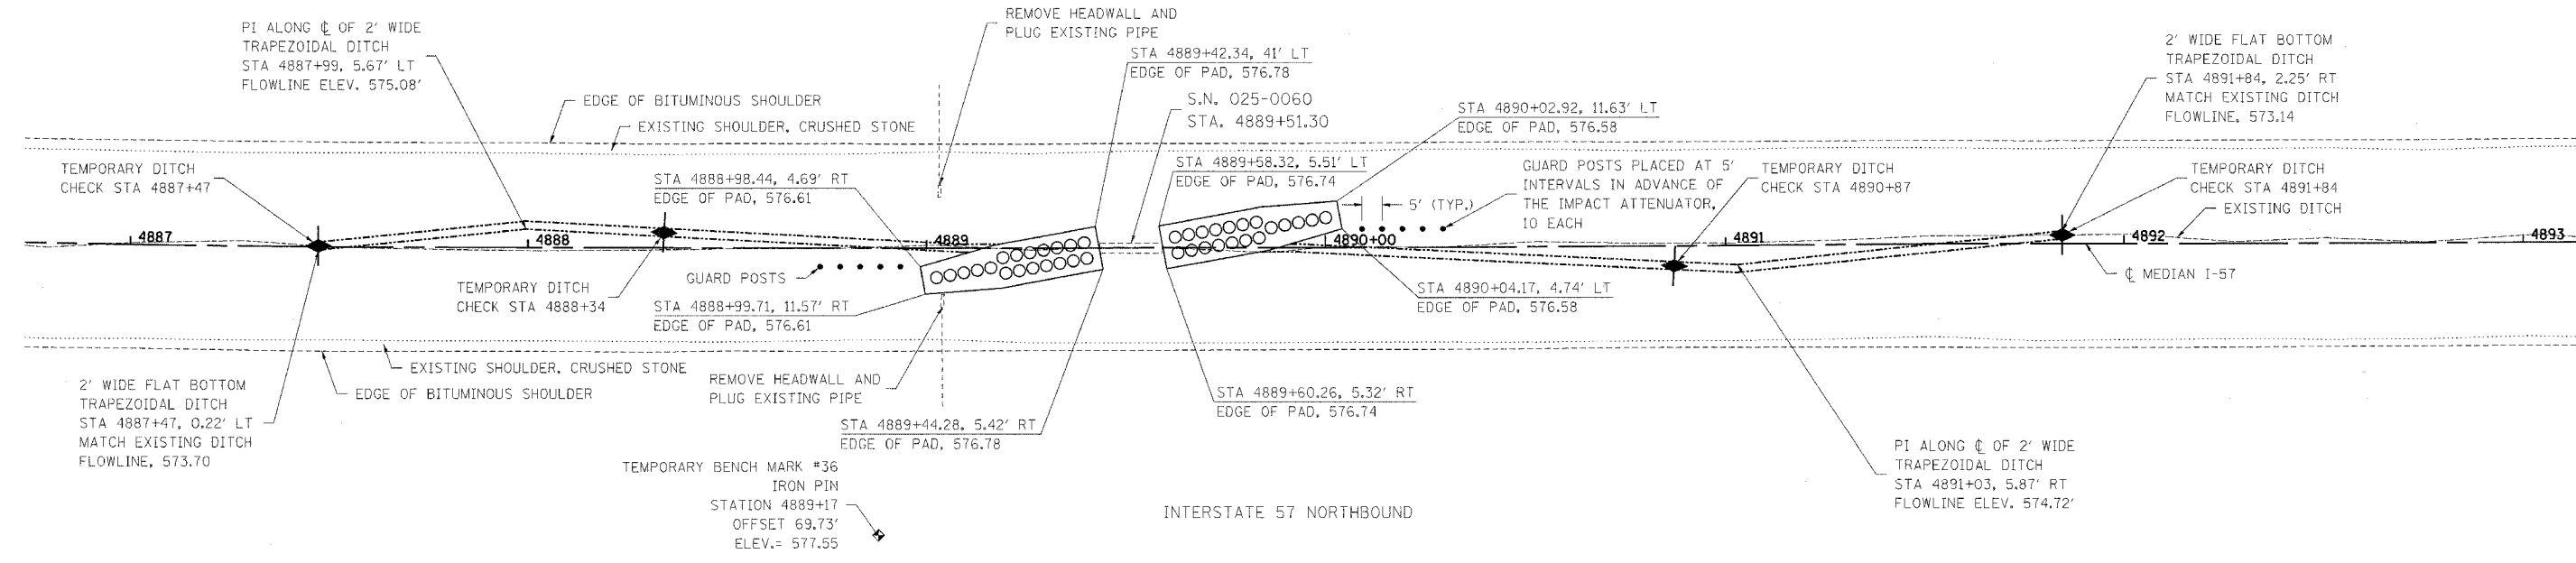

LOCATION 1

