


PLOT DATE = 10/15/2007
 PLOT SCALE = 5:2000 / IN
 USER NAME = biamonbj

ORIGINAL SURVEY
 SURVEYED PLOTTED
 NO. DATE

FINAL SURVEY
 SURVEYED PLOTTED
 NO. DATE

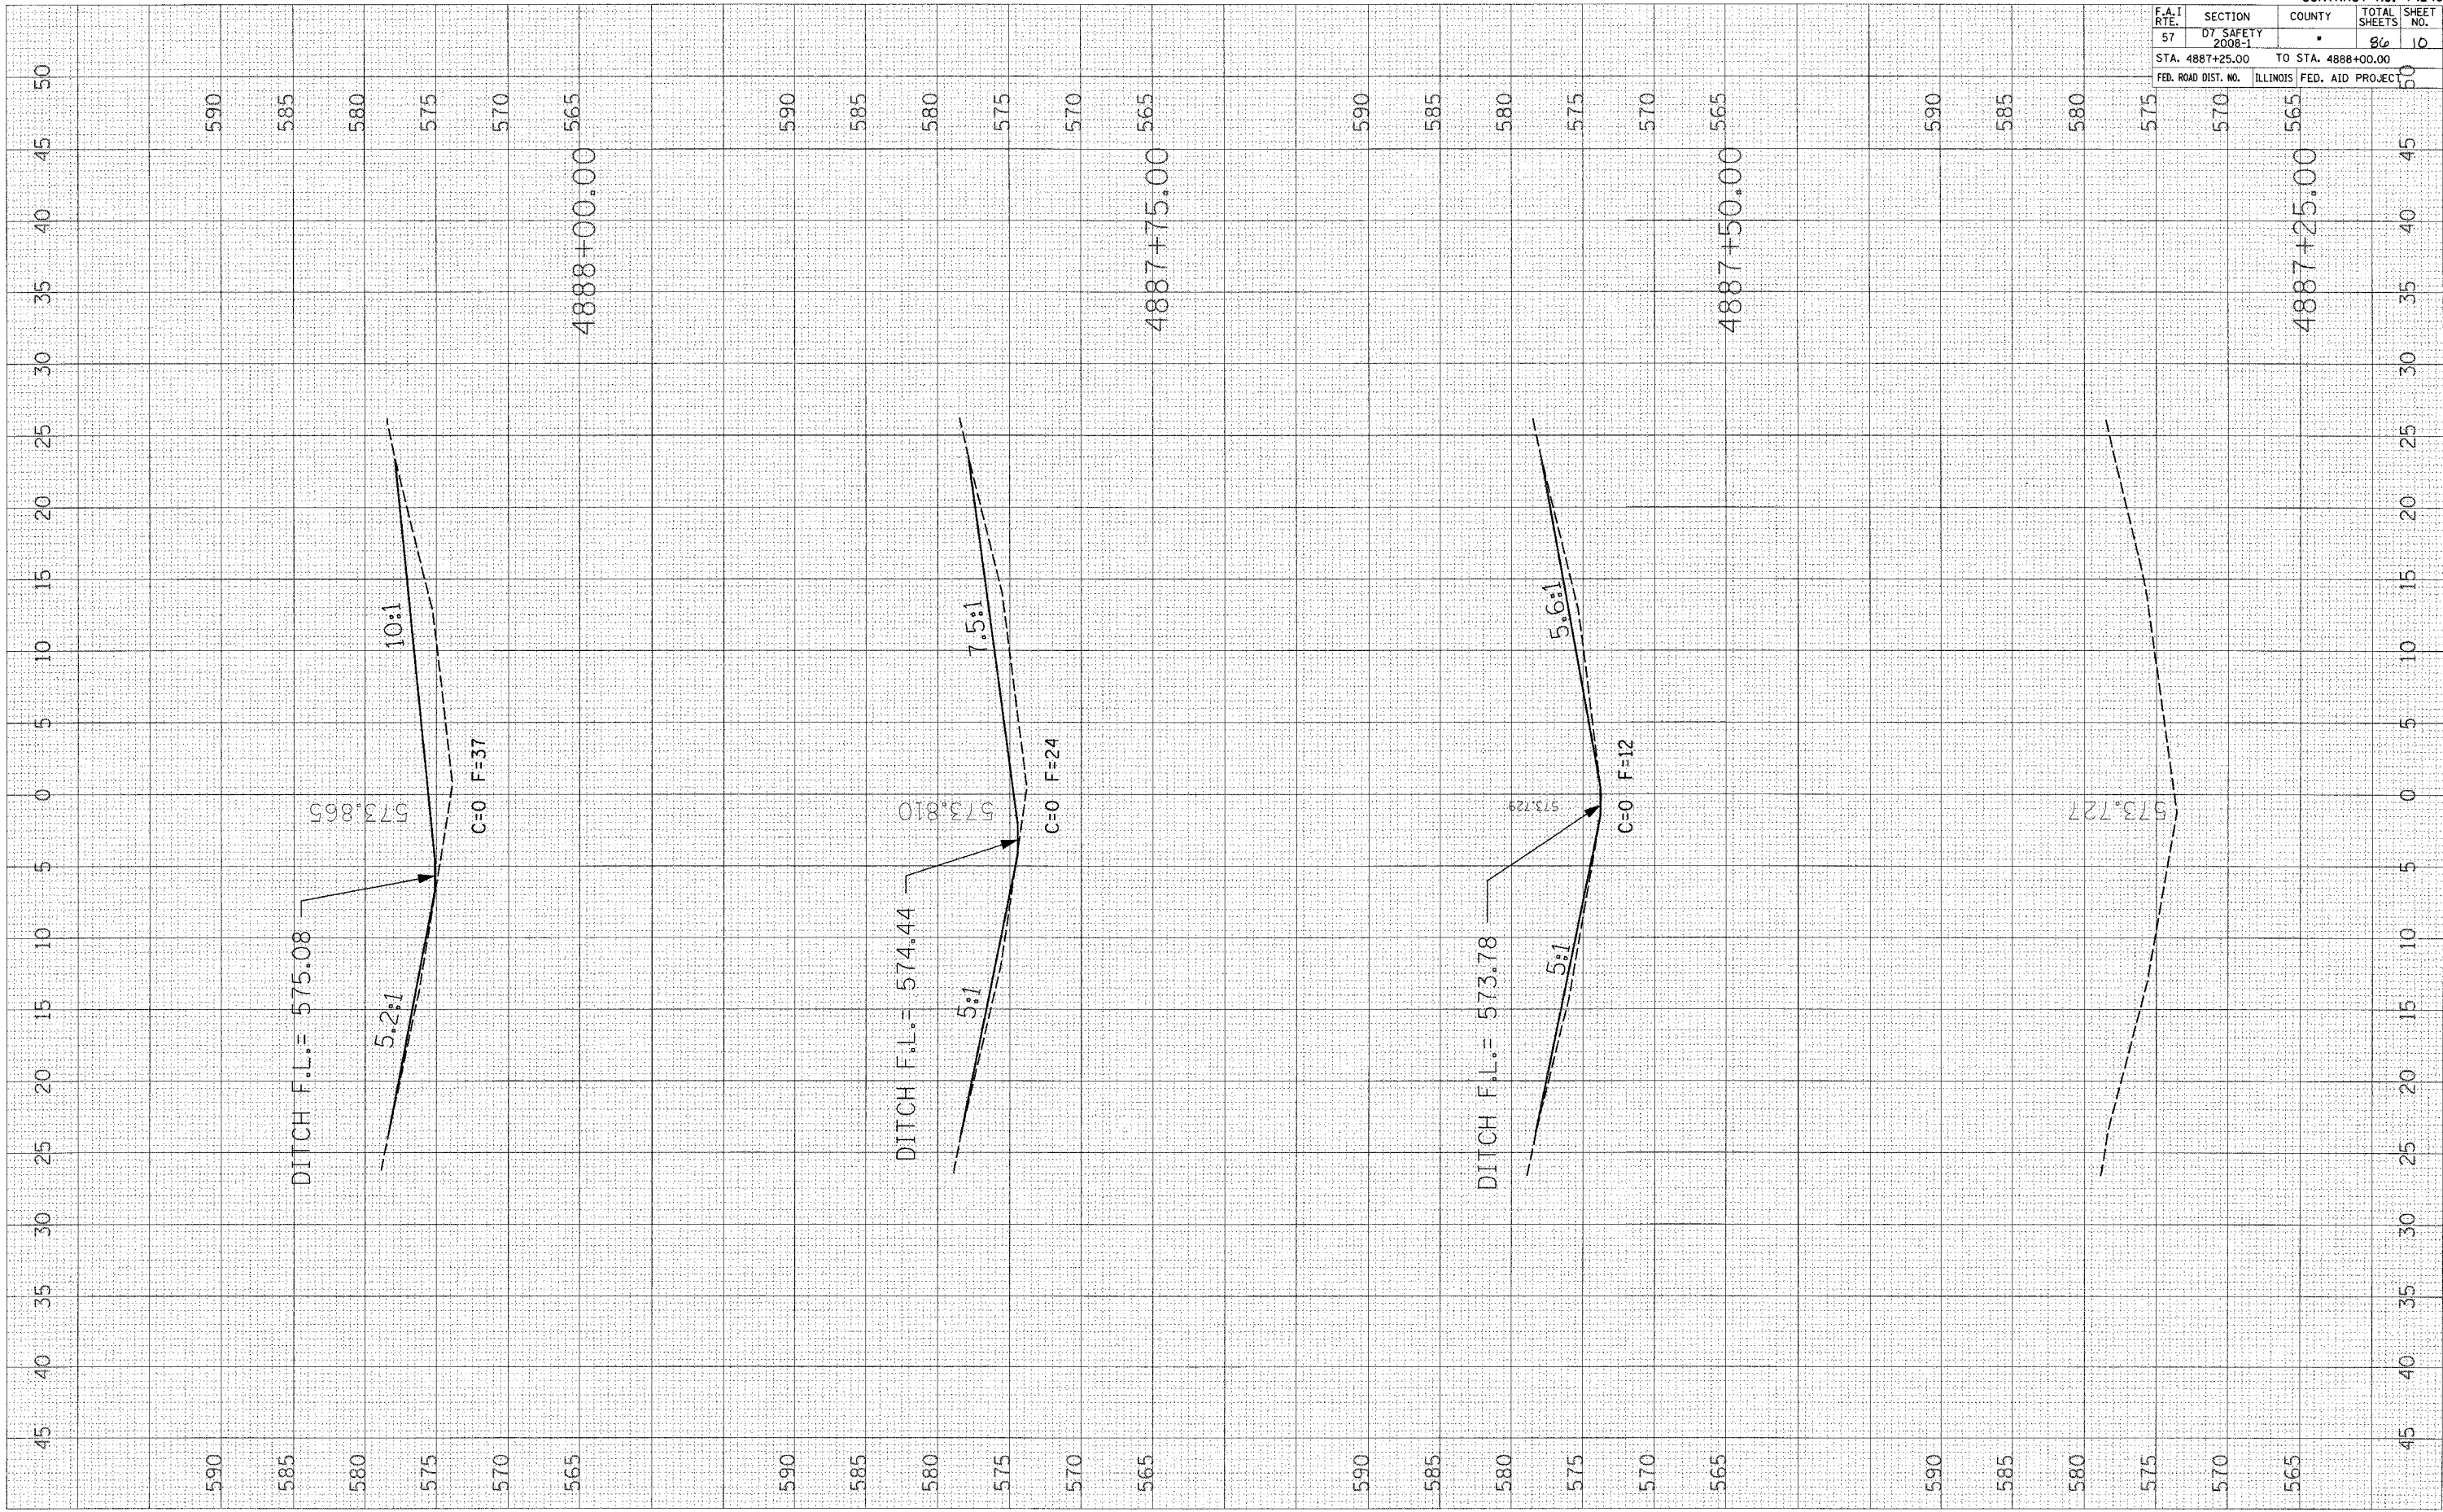

| | | | |
|--------------------------------|------------------|---------------------------|-----------------|
| • EFFINGHAM, CLAY, AND FAYETTE | | | |
| CONTRACT NO. 74248 | | | |
| F.A.I. RTE. | SECTION | COUNTY | TOTAL SHEET NO. |
| 57 | D7 SAFETY 2008-1 | * | 96 |
| STA. 4887+25.00 | | TO STA. 4888+00.00 | |
| FED. ROAD DIST. NO. | | ILLINOIS FED. AID PROJECT | |

SN 025-0060