


PLOT DATE = 10/18/2007
 FILE NAME = c:\pds\pds74248a\0850ht.74248.dwg
 PLOT SCALE = 5.0000 / IN.
 USER NAME = brennanj

ORIGINAL SURVEY BY DATE
 SURVEYED BY DATE
 NO. OF SHEETS 11
 NO. OF SHEETS 11
 AREAS CHECKED

FINAL SURVEY BY DATE
 SURVEYED BY DATE
 NO. OF SHEETS 11
 NO. OF SHEETS 11
 AREAS CHECKED

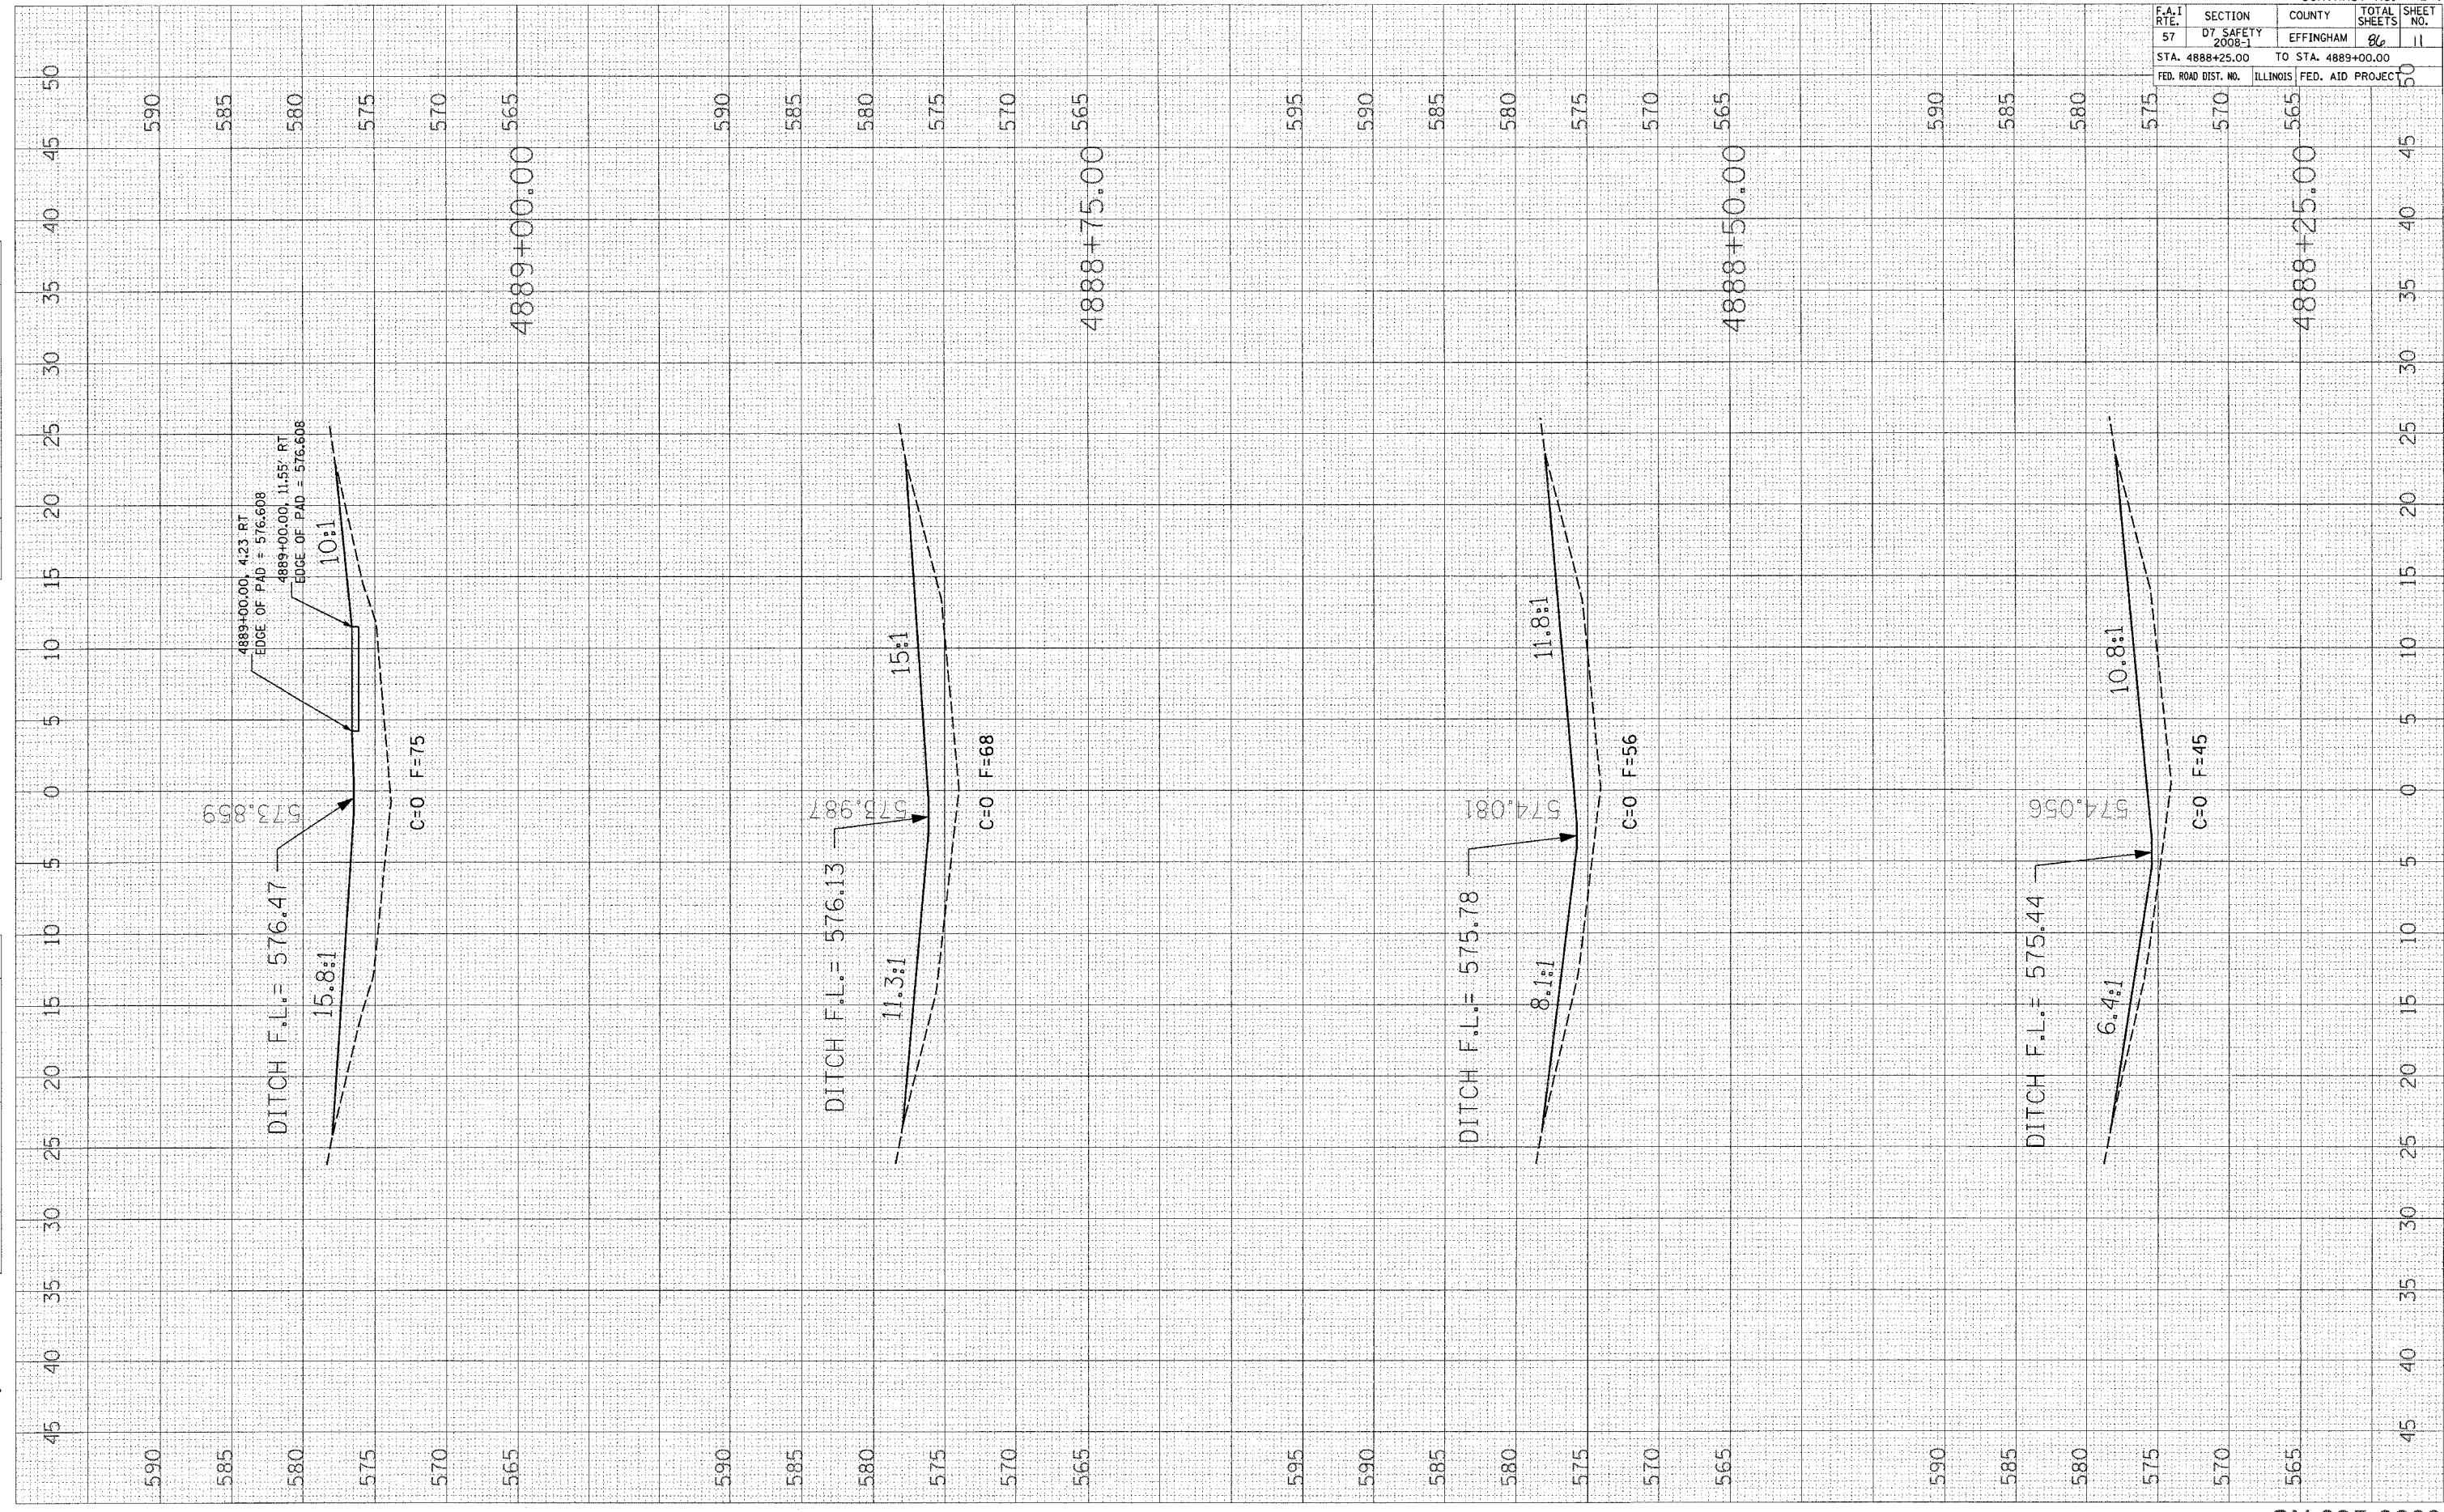

F.A.I. RTE.	SECTION	COUNTY	TOTAL SHEETS	SHEET NO.
57	D7 SAFETY 2008-1	EFFINGHAM	86	11
STA. 4888+25.00		TO STA. 4889+00.00		
FED. ROAD DIST. NO.		ILLINOIS FED. AID PROJECT		

SN 025-0060