


F.A.I. RTE.	SECTION	COUNTY	TOTAL SHEETS	SHEET NO.
57	.	**	86	15

STA. TO STA.
 FED. ROAD DIST. NO. ILLINOIS FED. AID PROJECT

- D7 SAFETY 2008-1
- EFFINGHAM, CLAY, AND FAYETTE

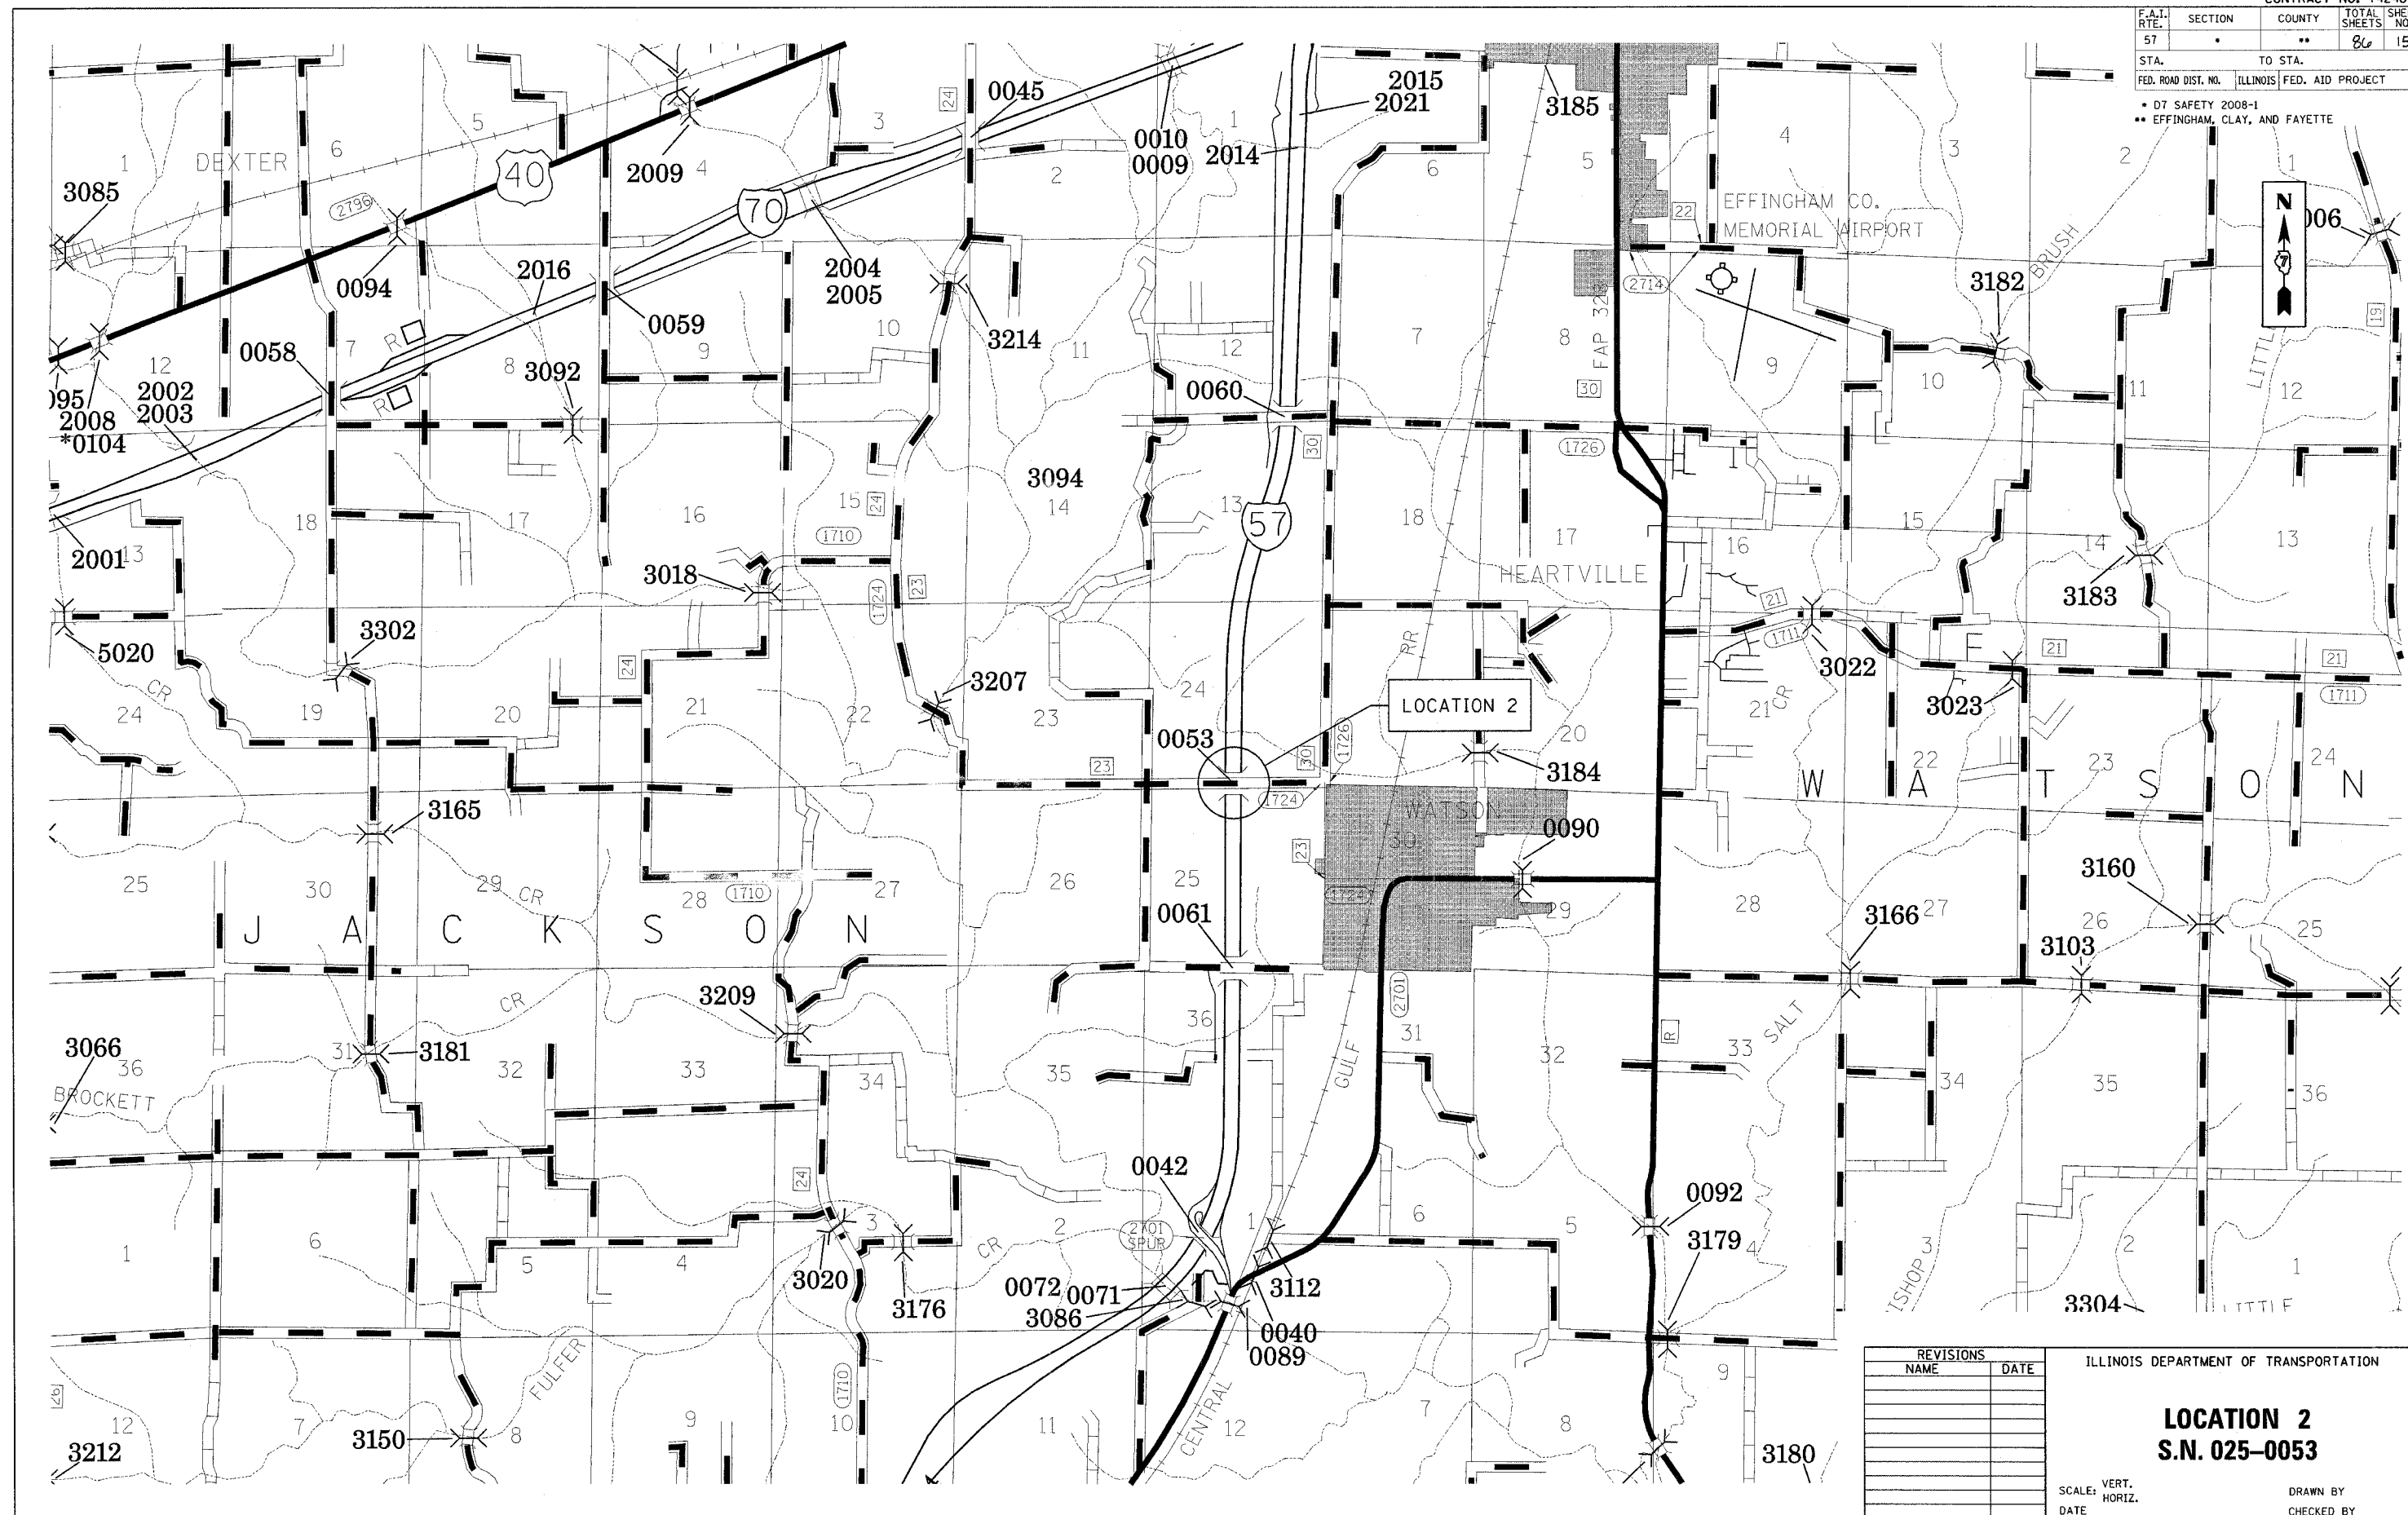

REVISIONS	
NAME	DATE

ILLINOIS DEPARTMENT OF TRANSPORTATION

LOCATION 2
S.N. 025-0053

SCALE: VERT. _____
 DATE: _____

DRAWN BY _____
 CHECKED BY _____

PLOT DATE = 10/24/2007
 FILE NAME = FILEL1
 PLOT SCALE = 1"=400'
 USER NAME = scrfemak