

F.A.I. RTE.	SECTION	COUNTY	TOTAL SHEETS	SHEET NO.
57	*	**	86	16


STA. 4777+00 TO STA. 4783+00

FED. ROAD DIST. NO. ILLINOIS FED. AID PROJECT


- D7 SAFETY 2008-1
- \*\* EFFINGHAM, CLAY, AND FAYETTE



INTERSTATE 57 SOUTHBOUND

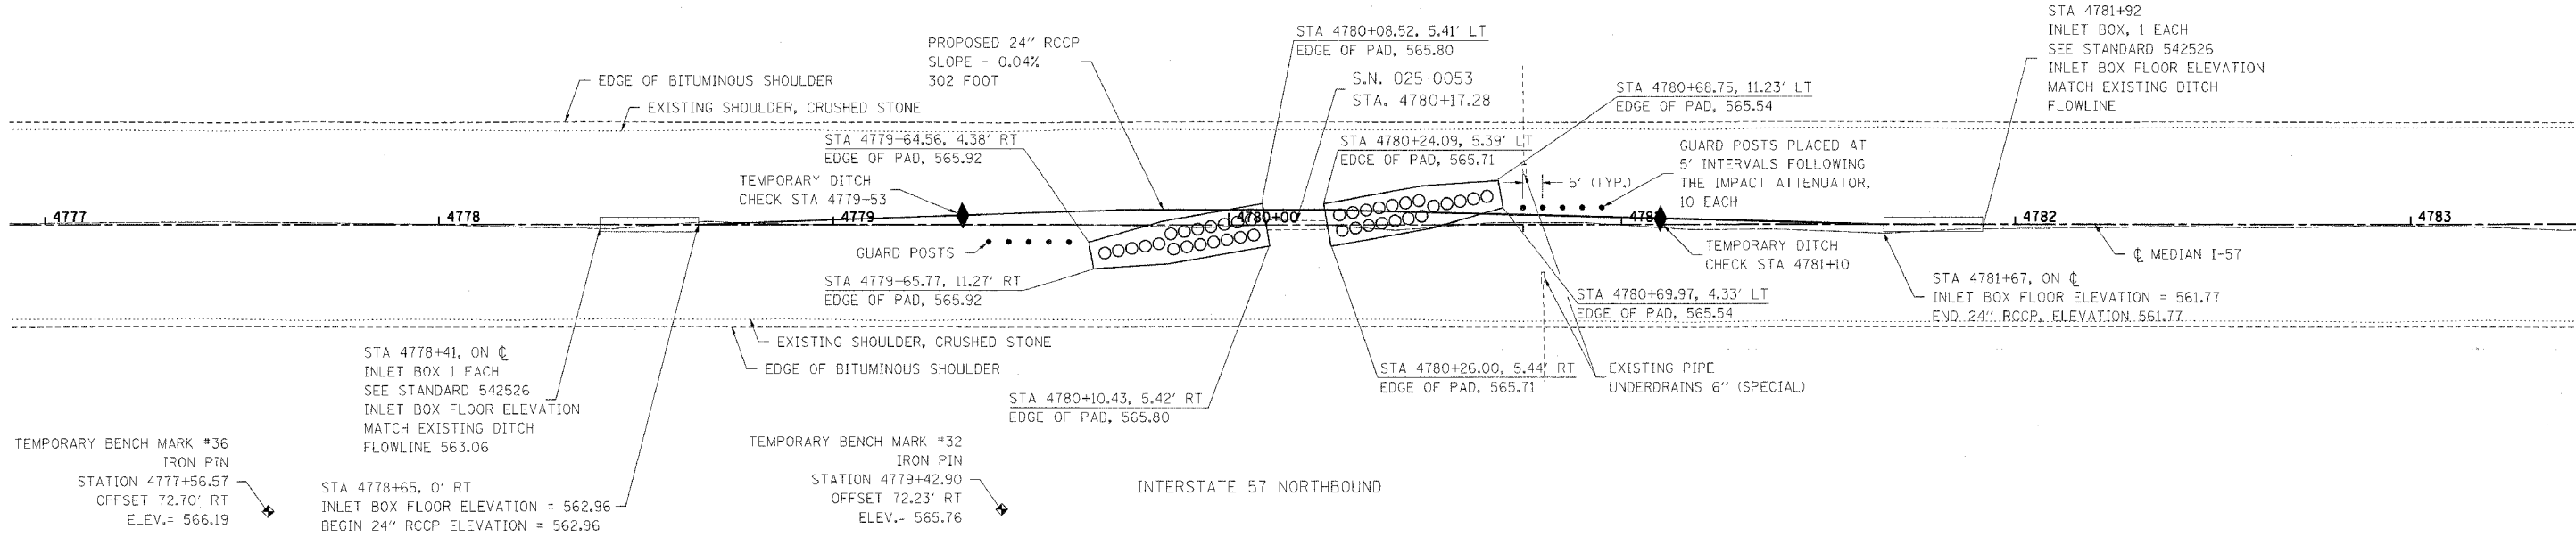

LOCATION 2

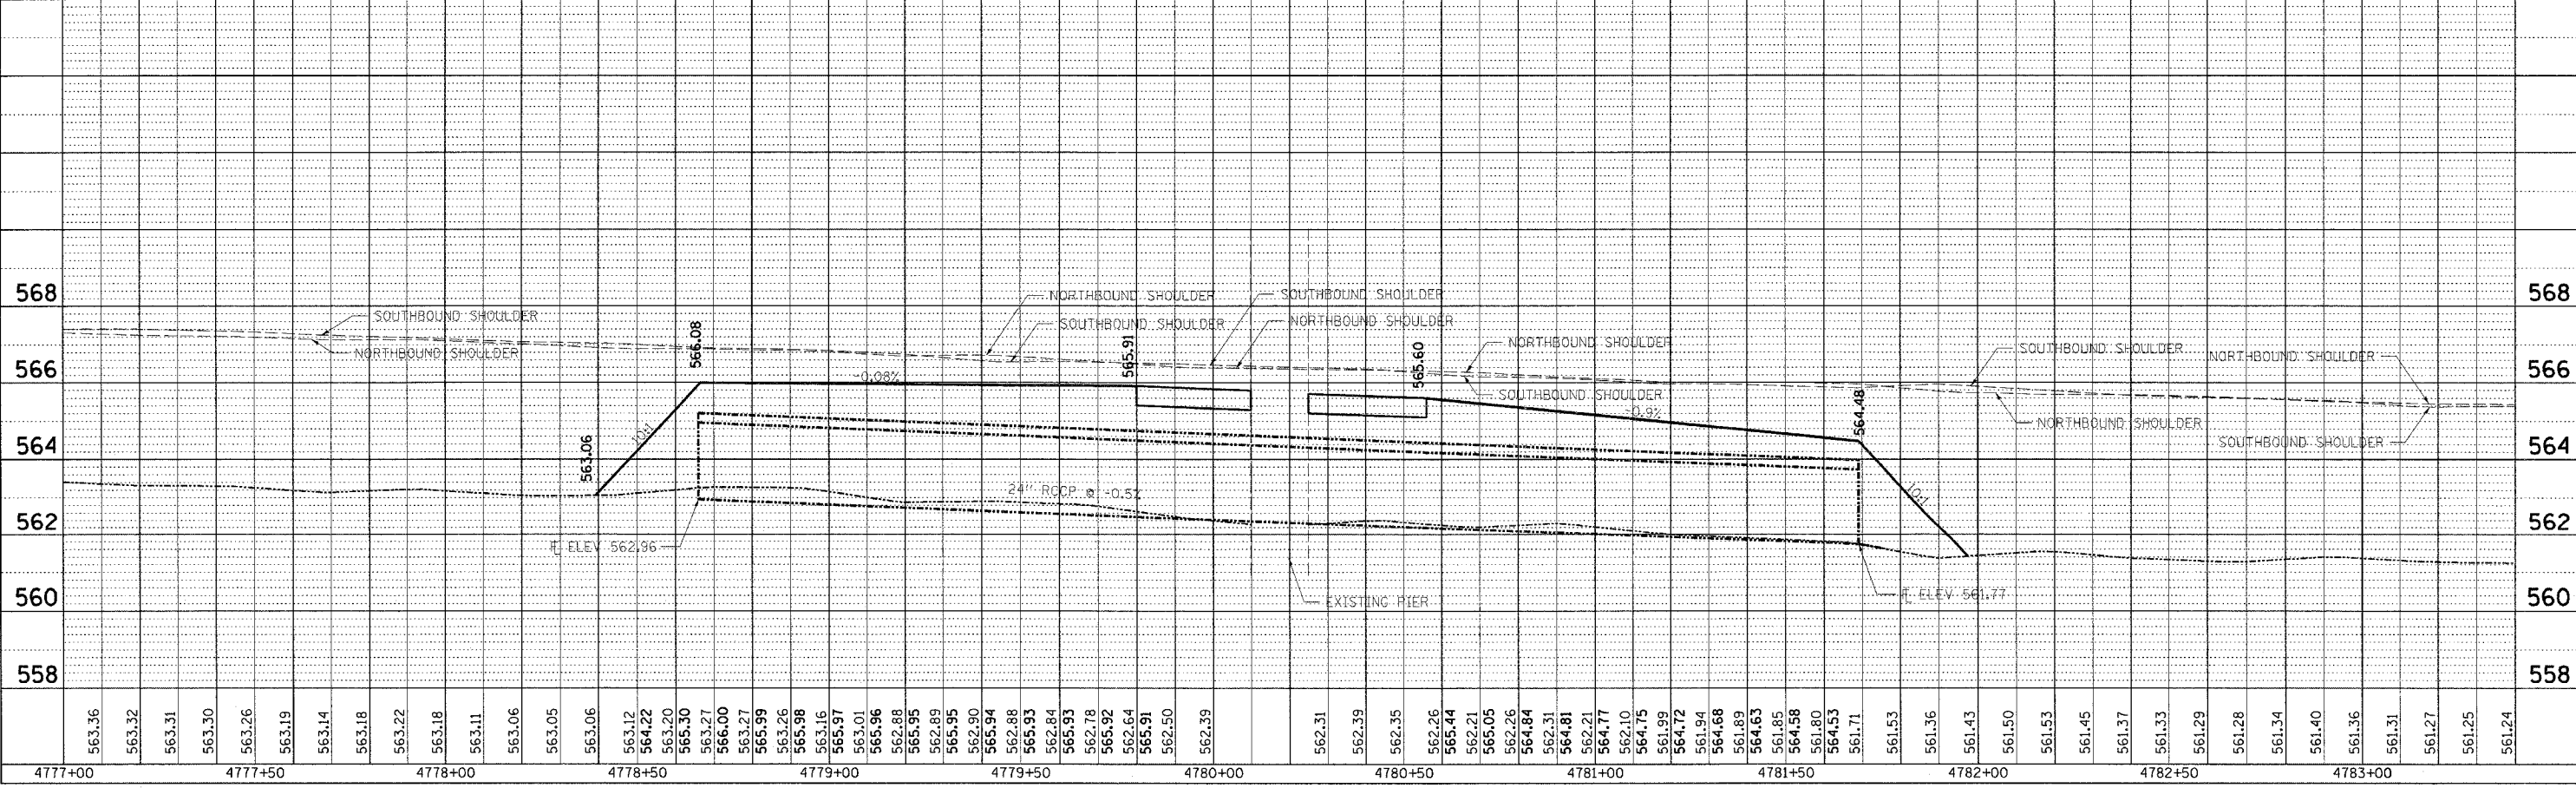

DATE	BY

DATE	BY

PLOT DATE = 8/20/05  
 FILE NAME = #FILE#  
 USER NAME = #USER#