


PLOT DATE = 10/18/2007
 FILE NAME = c:\p\projects\14248\dwg\14248.dwg
 PLOT SCALE = 5.0000 // IN.
 USER NAME = biermer@j

ORIGINAL SURVEY
 SURVEY PLOTTED
 TEMPLATE AREAS CHECKED
 NO.

FINAL SURVEY
 SURVEY PLOTTED
 NOTE BOOK AREAS CHECKED
 NO.

BY: _____ DATE: _____

BY: _____ DATE: _____

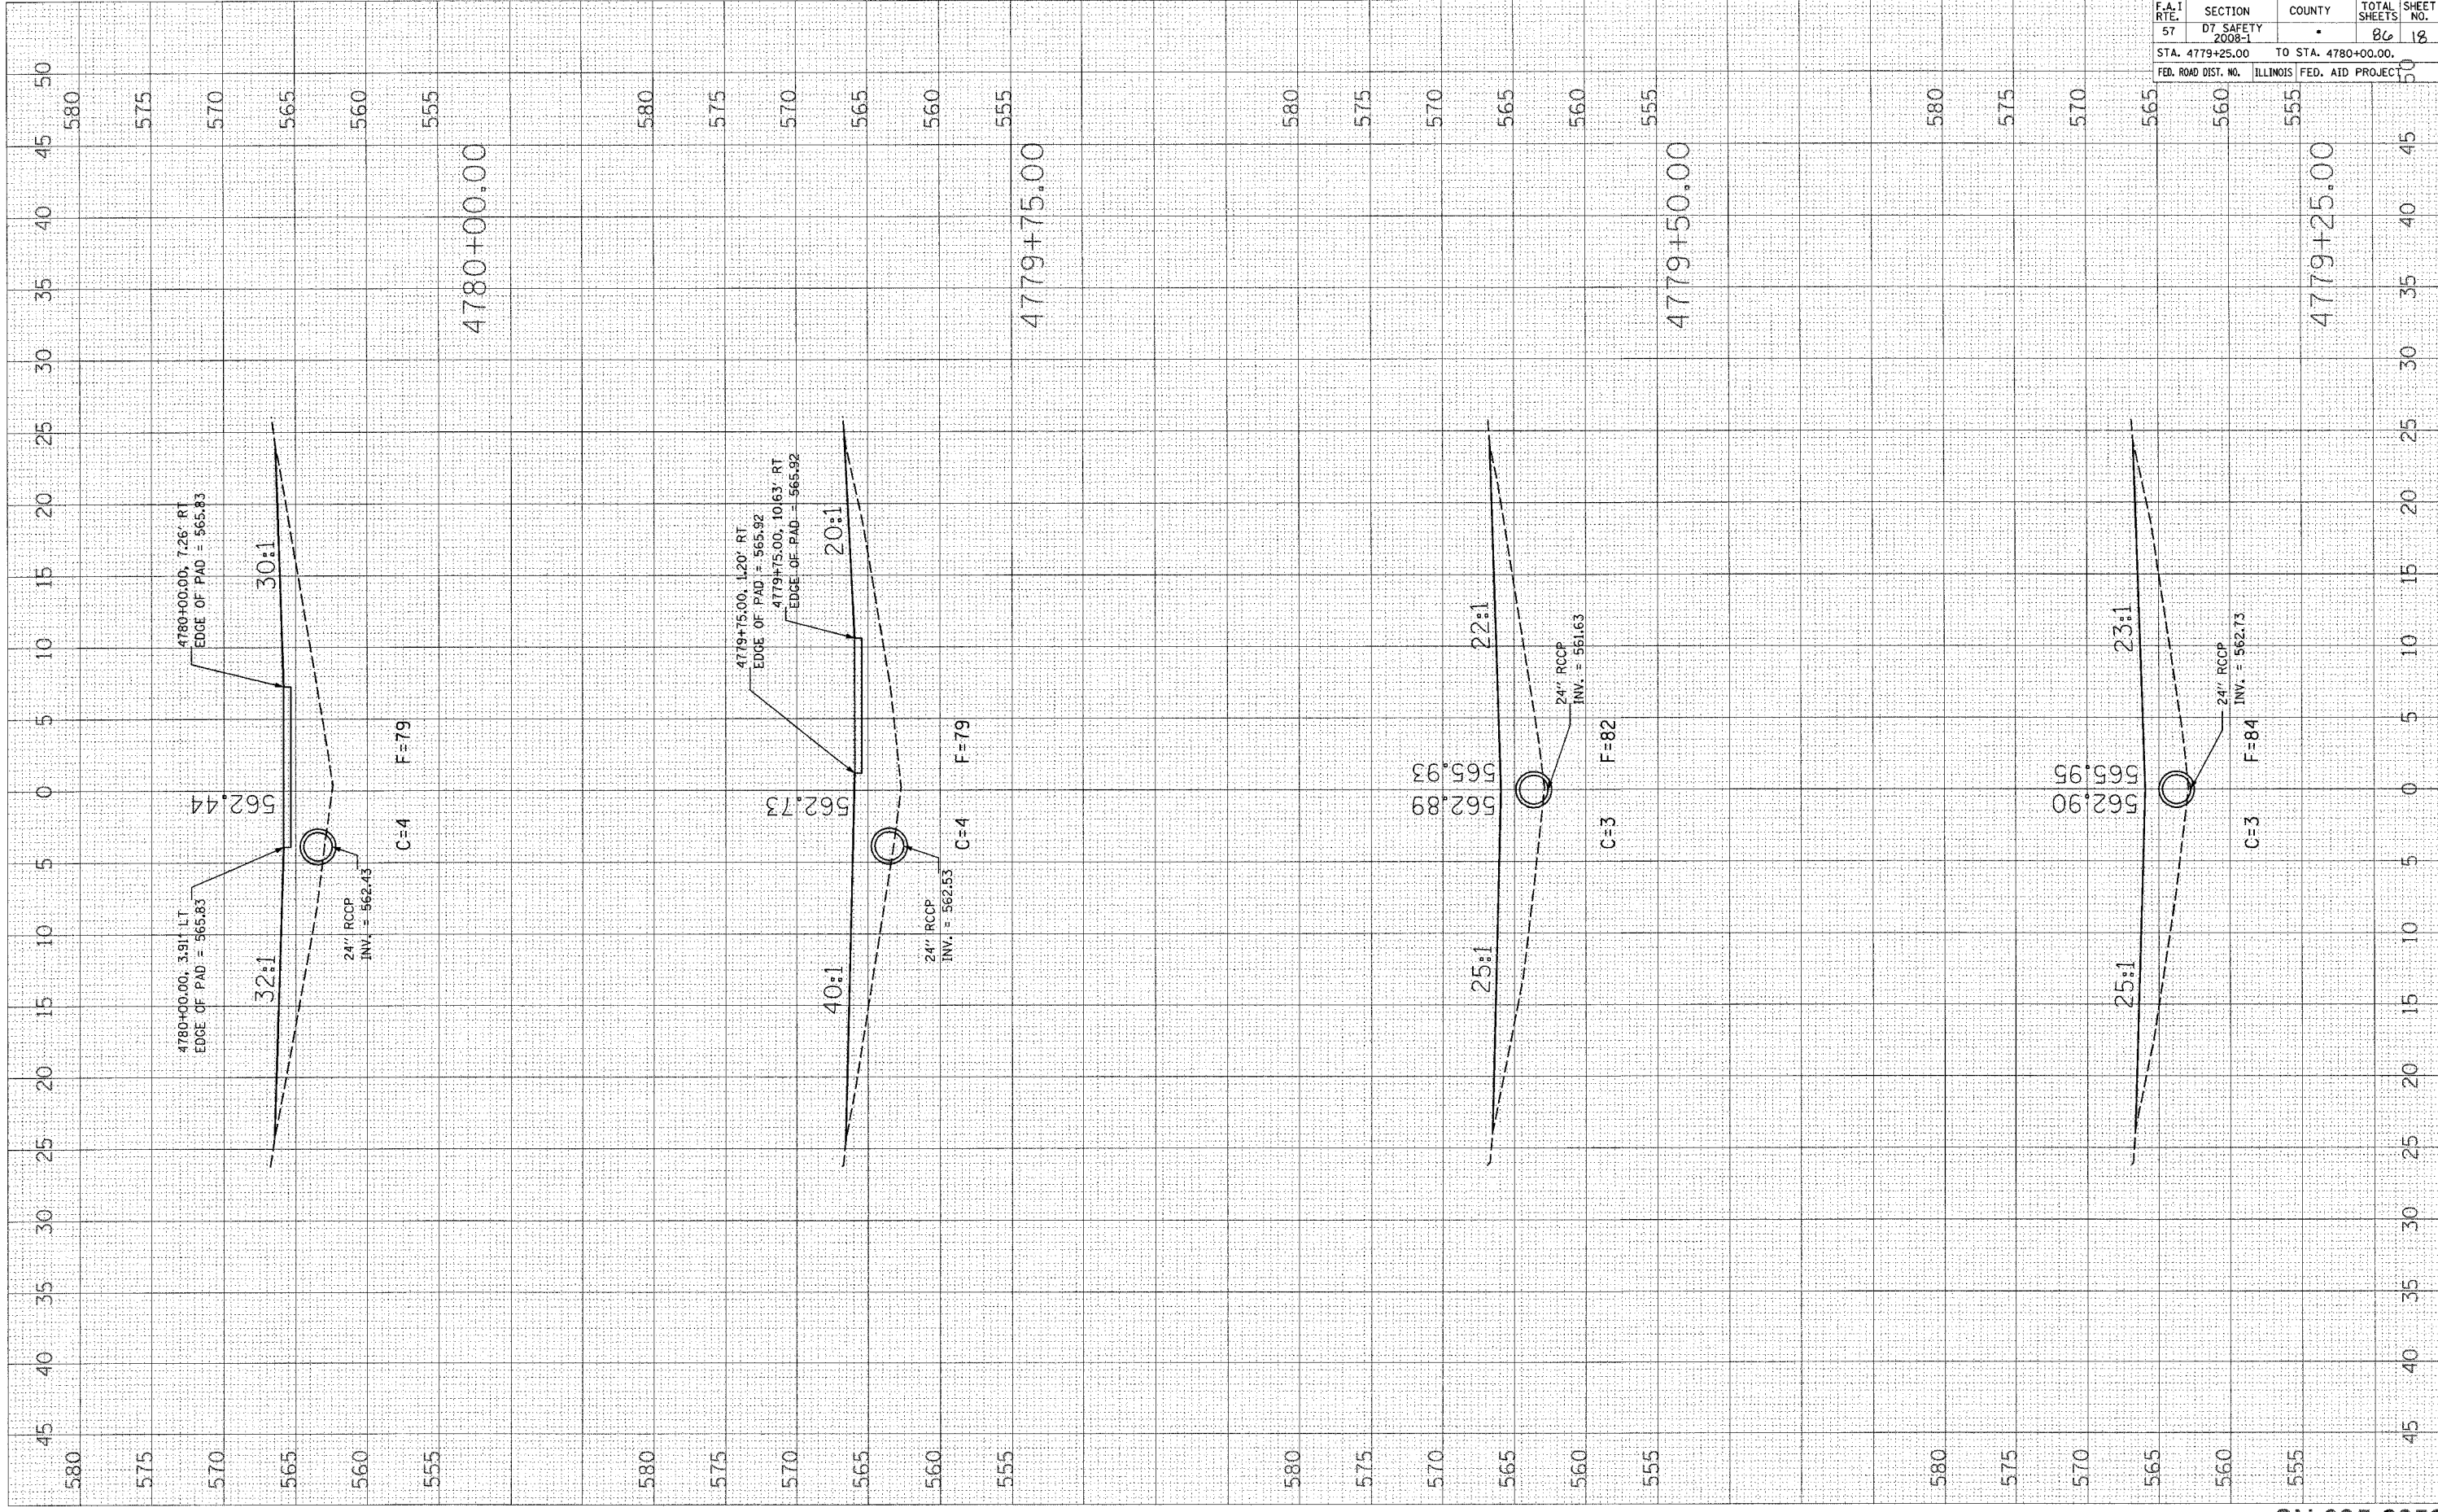

CONTRACT NO. 74248			
F.A.I. RTE.	SECTION	COUNTY	TOTAL SHEETS
57	D7 SAFETY 2008-1		86
STA. 4779+25.00		TO STA. 4780+00.00.	
FED. ROAD DIST. NO.		ILLINOIS FED. AID PROJECT	