


PLOT DATE = 10/18/2007
 FILE NAME = c:\p\projects\74288\dwg\053a.dwg
 PLOT SCALE = 5.0000' / 1" = 50
 USER NAME = barmenby

ORIGINAL SURVEY BY DATE
 SURVEYED BY DATE
 TEMPLATE NO.
 AREAS CHECKED

FINAL SURVEY BY DATE
 SURVEYED BY DATE
 NOTE BOOK NO.
 AREAS CHECKED

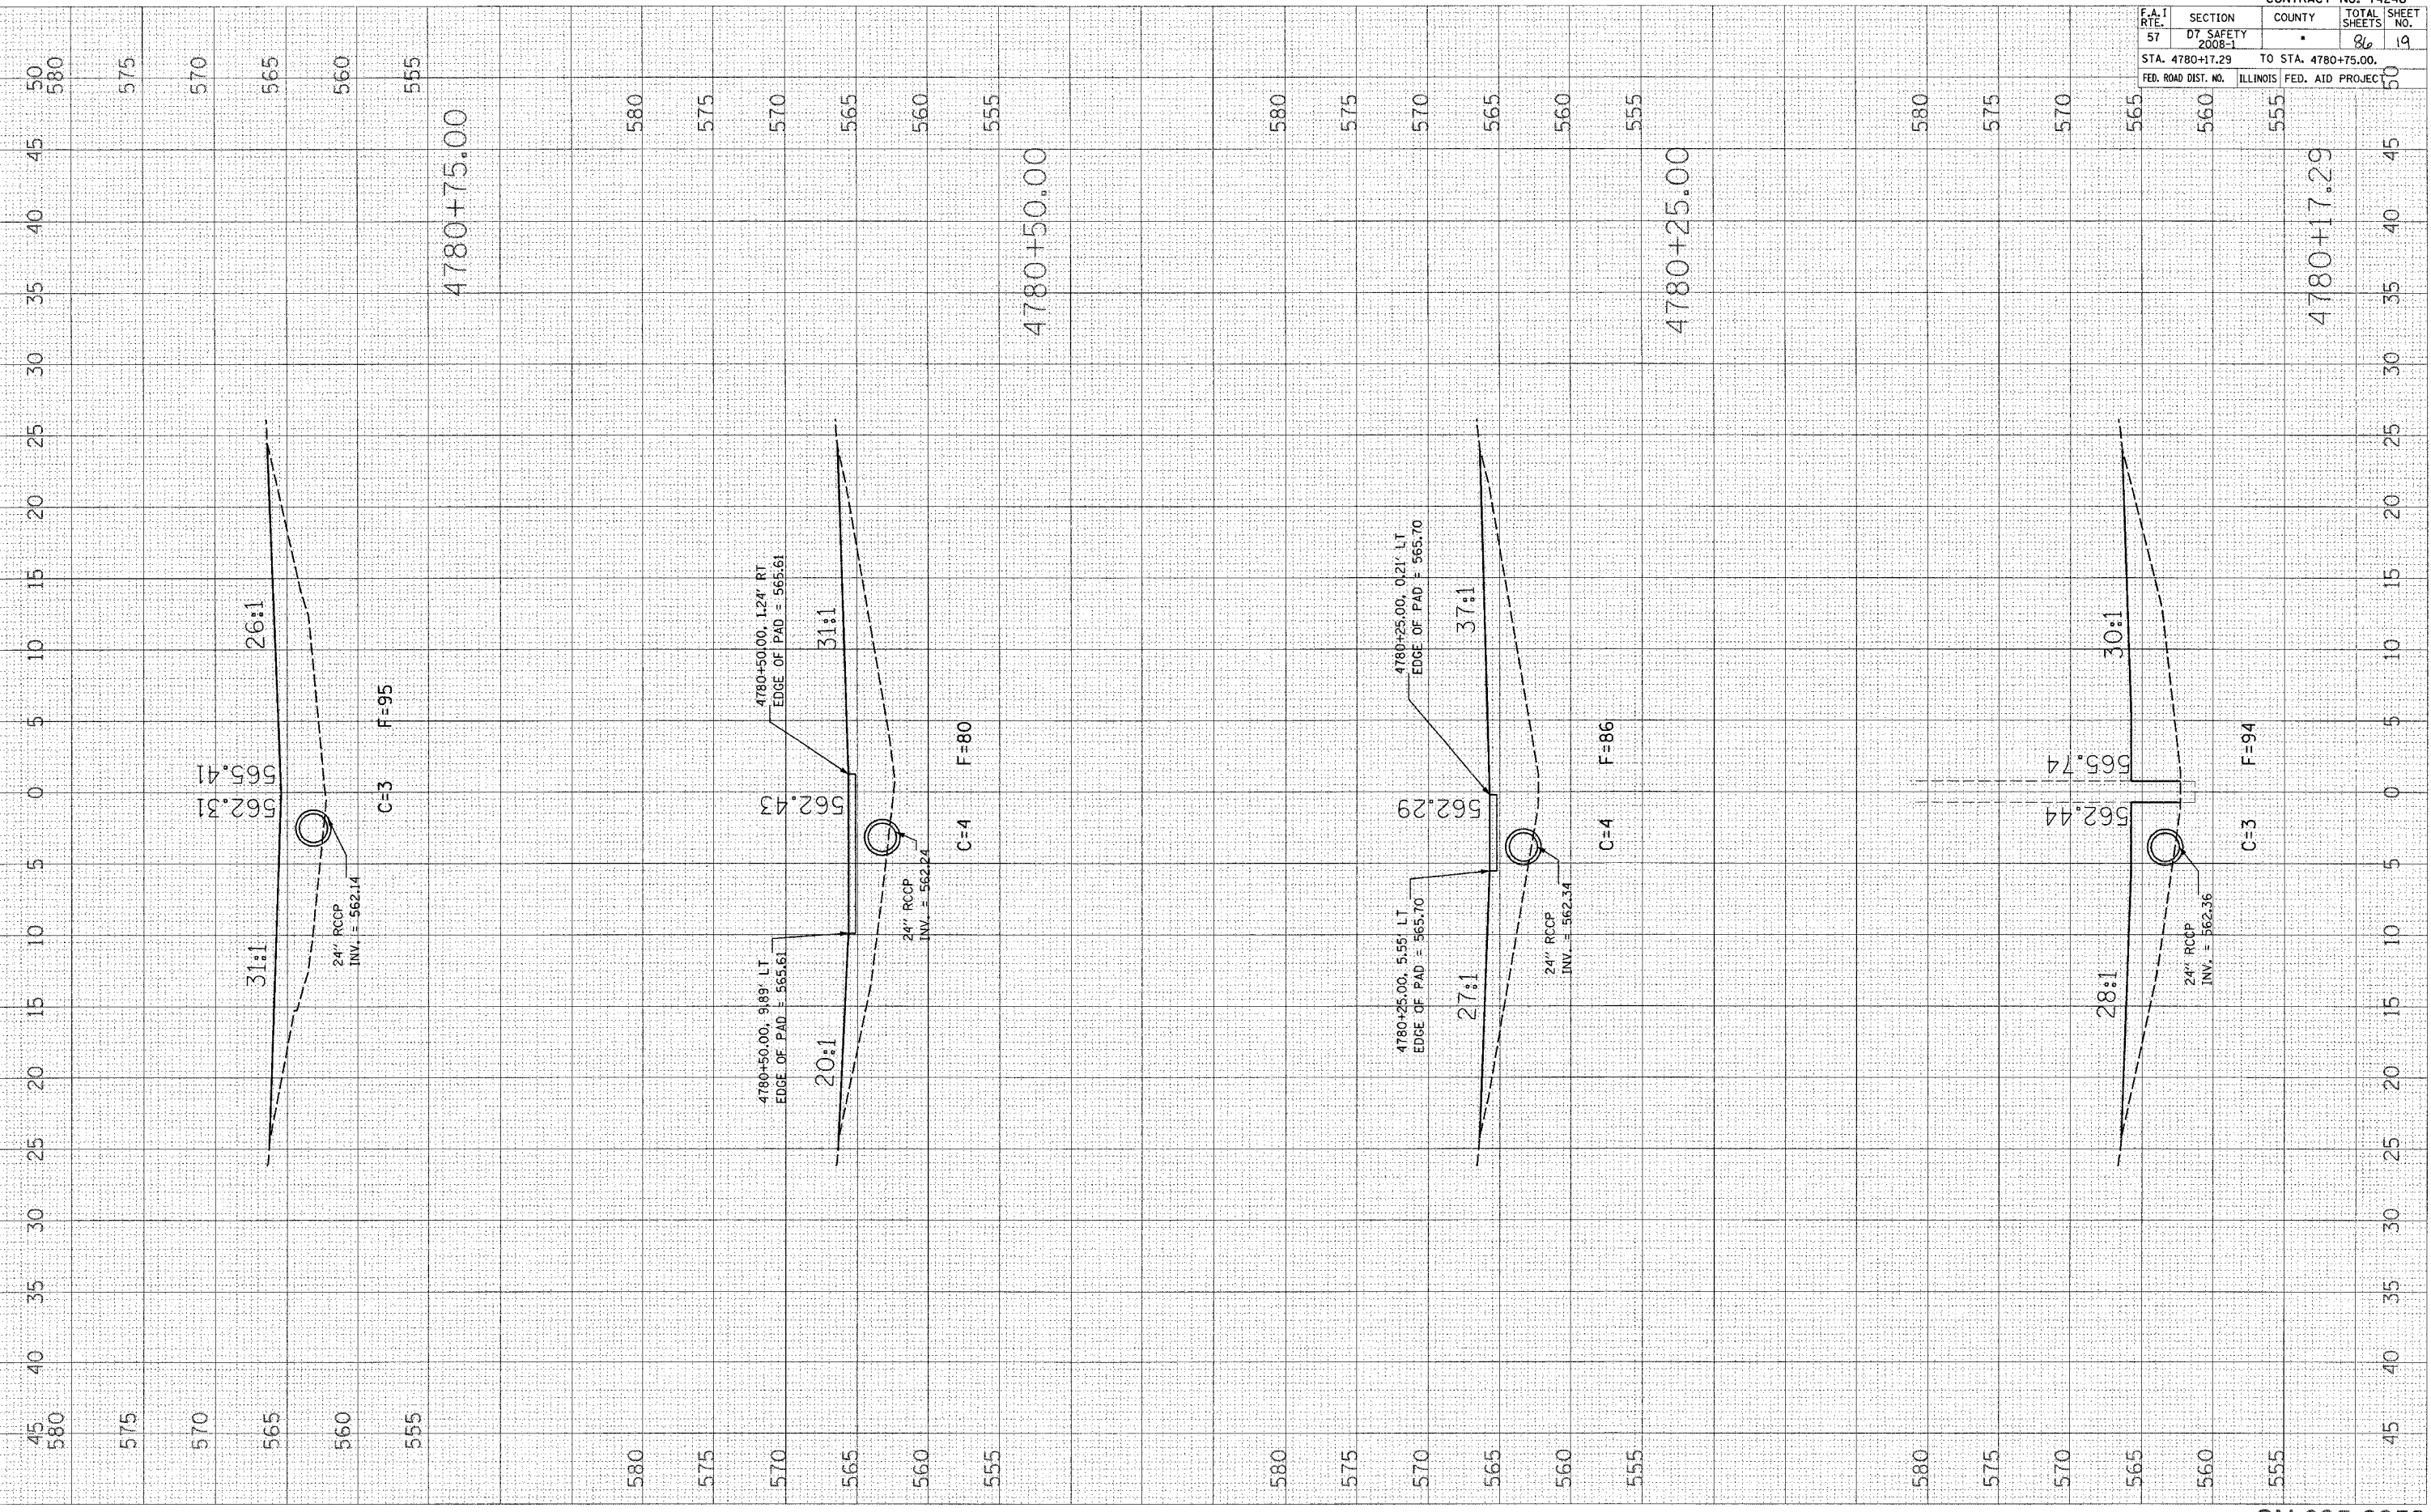

EFFINGHAM, CLAY, AND FAYETTE			
CONTRACT NO. 74248			
F.A.I. RTE.	SECTION	COUNTY	TOTAL SHEETS
57	DY SAFETY 2008-1		86
STA. 4780+17.29		TO STA. 4780+75.00.	
FED. ROAD DIST. NO.	ILLINOIS	FED. AID PROJECT	SHEET NO. 19