


PLOT DATE = 10/16/2007  
 FILE NAME = c:\projects\7428d\0818h\7428d.dwg  
 PLOT SCALE = 5/8" = 1' IN.  
 USER NAME = bharanraj

ORIGINAL SURVEY NO. \_\_\_\_\_  
 CHECKED BY \_\_\_\_\_  
 SURVEY PLOTTED \_\_\_\_\_  
 TEMPLATE AREAS CHECKED \_\_\_\_\_  
 NO. \_\_\_\_\_

FINAL SURVEY NO. \_\_\_\_\_  
 CHECKED BY \_\_\_\_\_  
 SURVEY PLOTTED \_\_\_\_\_  
 TEMPLATE AREAS CHECKED \_\_\_\_\_  
 NO. \_\_\_\_\_

DATE \_\_\_\_\_

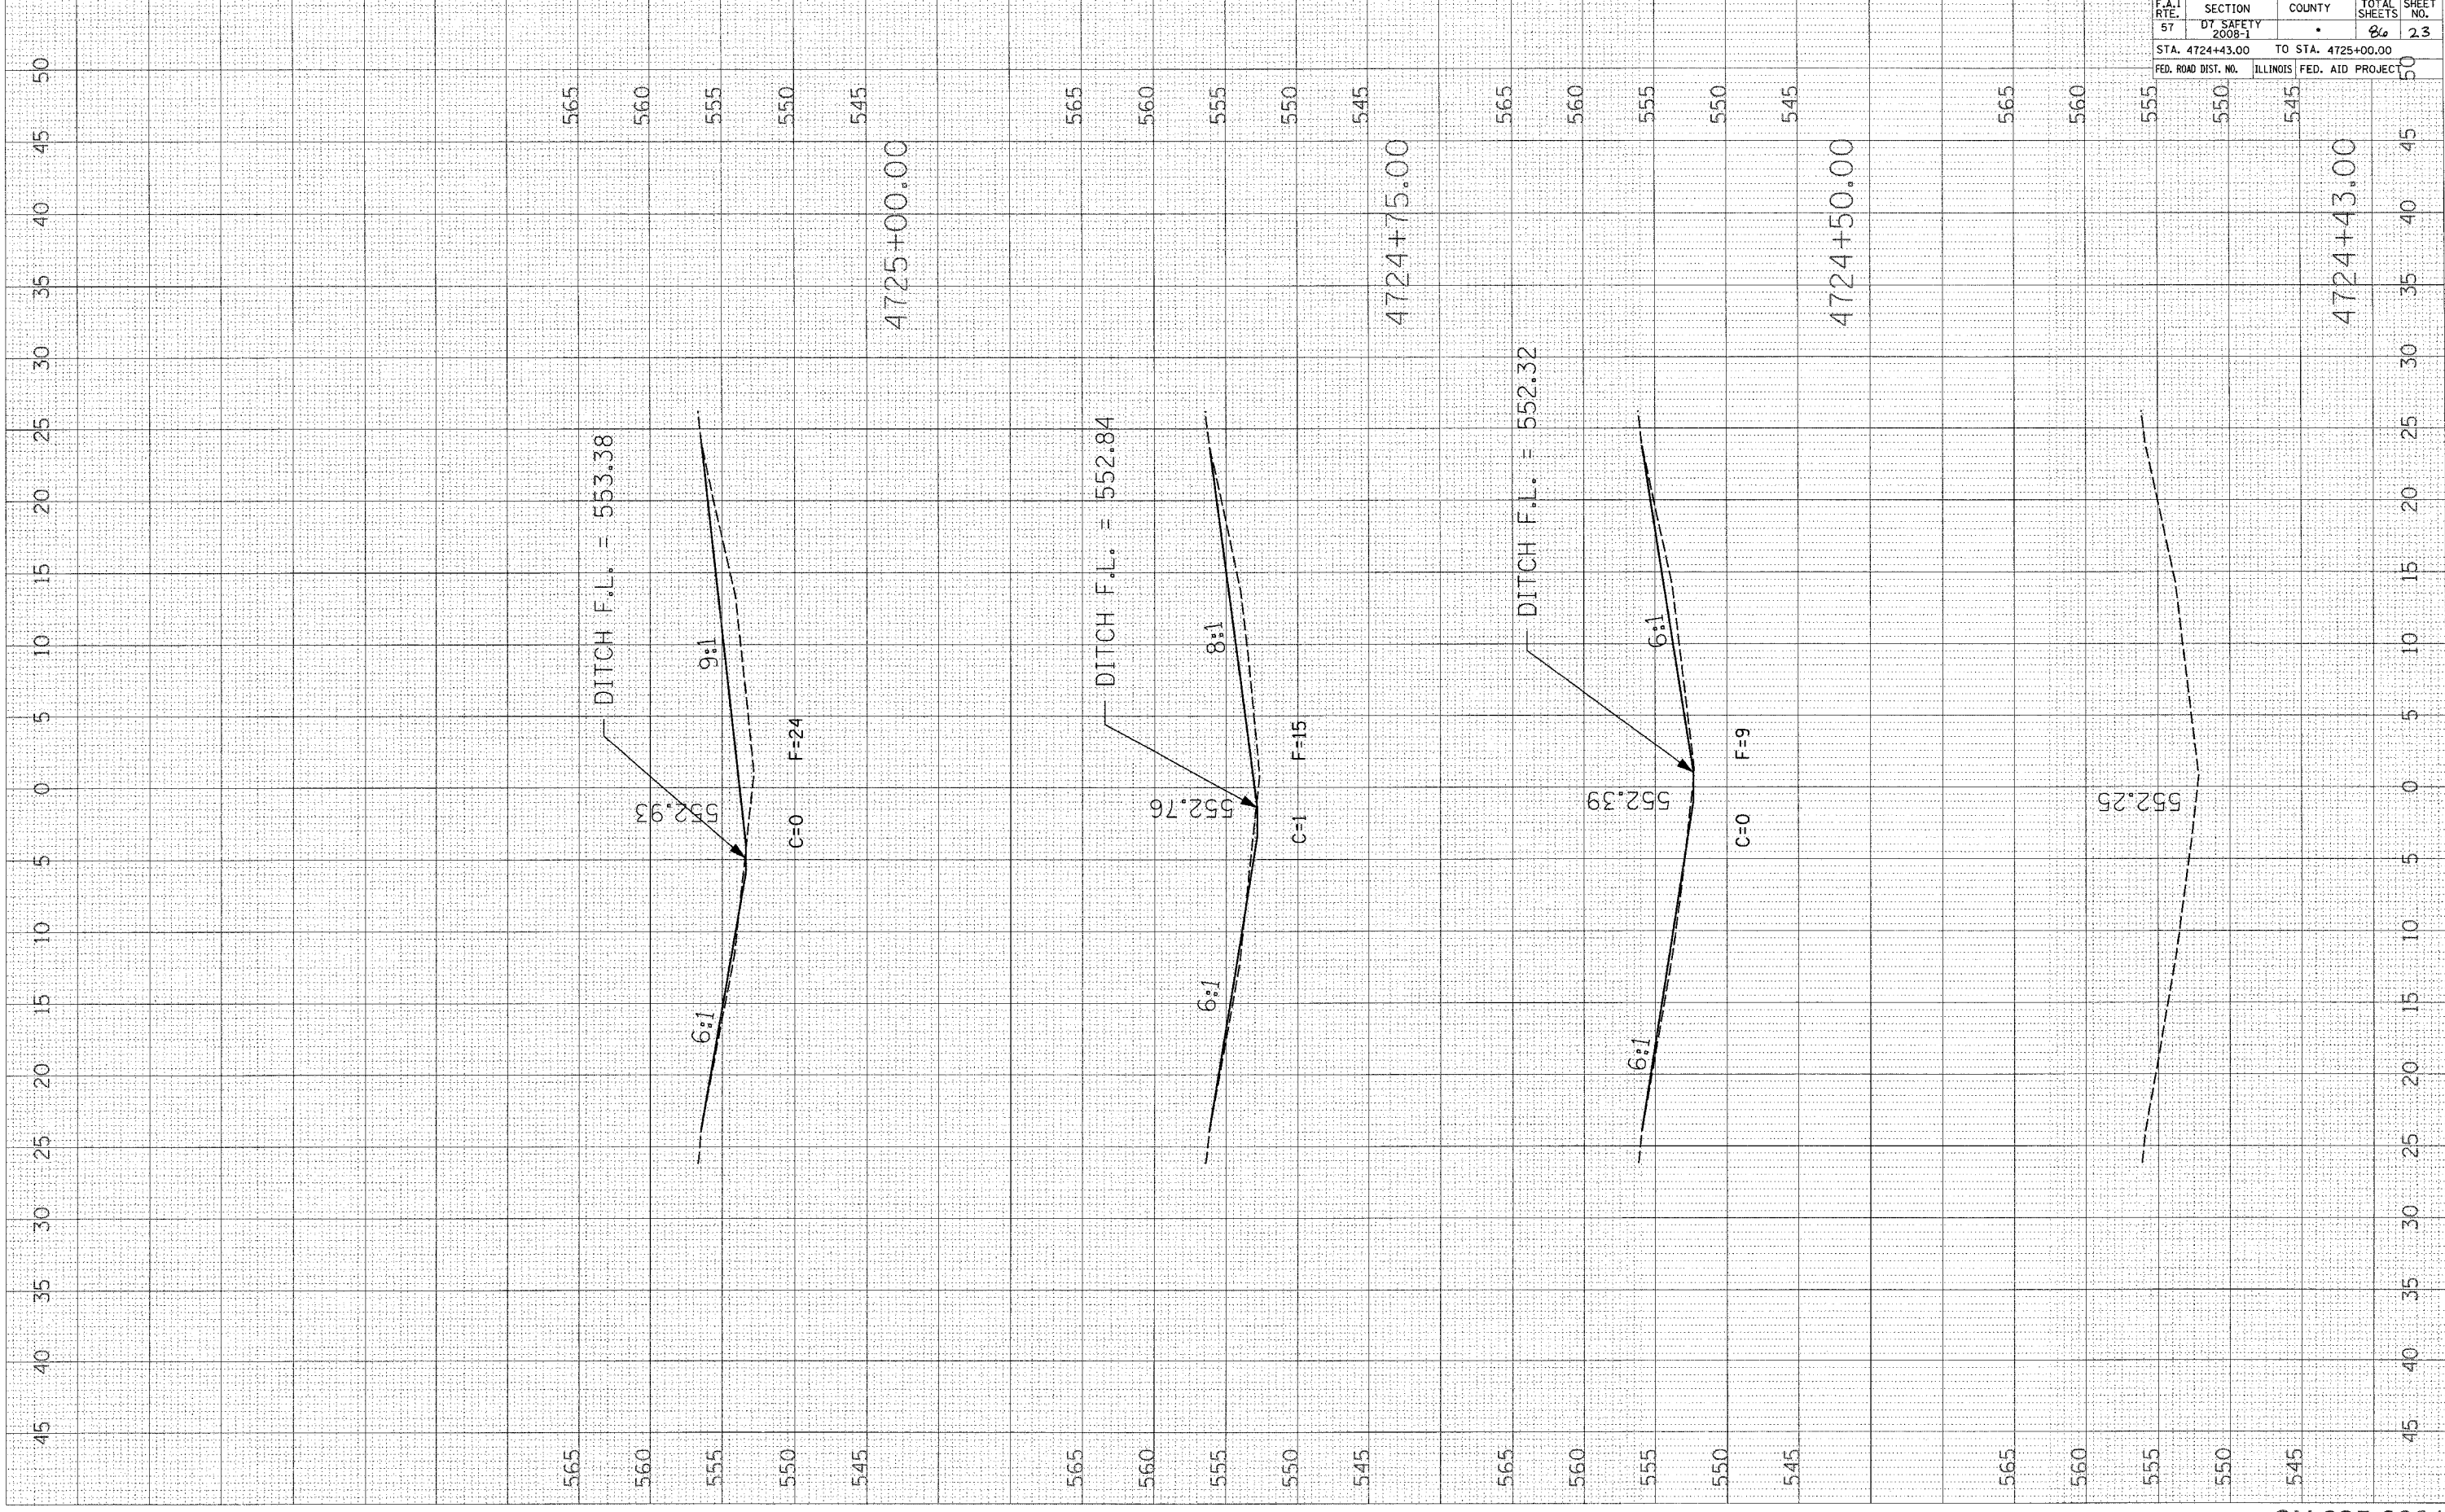

EFFINGHAM, CLAY, AND FAYETTE			
CONTRACT NO. 74248			
F.A.I. RTE.	SECTION	COUNTY	TOTAL SHEETS
57	D7 SAFETY 2008-1		86
STA. 4724+43.00		TO STA. 4725+00.00	
FED. ROAD DIST. NO.	ILLINOIS	FED. AID PROJECT	SHEET NO. 23