


PLOT DATE = 10/18/2007
 FILE NAME = c:\p\projects\74248\dwg\74248.dwg
 PLOT SCALE = 5.0000 / IN.
 USER NAME = biermanj

ORIGINAL SURVEY
 SURVEYED BY: _____ DATE: _____
 NOTE BOOK NO. _____
 TEMPLATE AREAS CHECKED

FINAL SURVEY
 SURVEYED BY: _____ DATE: _____
 NOTE BOOK NO. _____
 TEMPLATE AREAS CHECKED

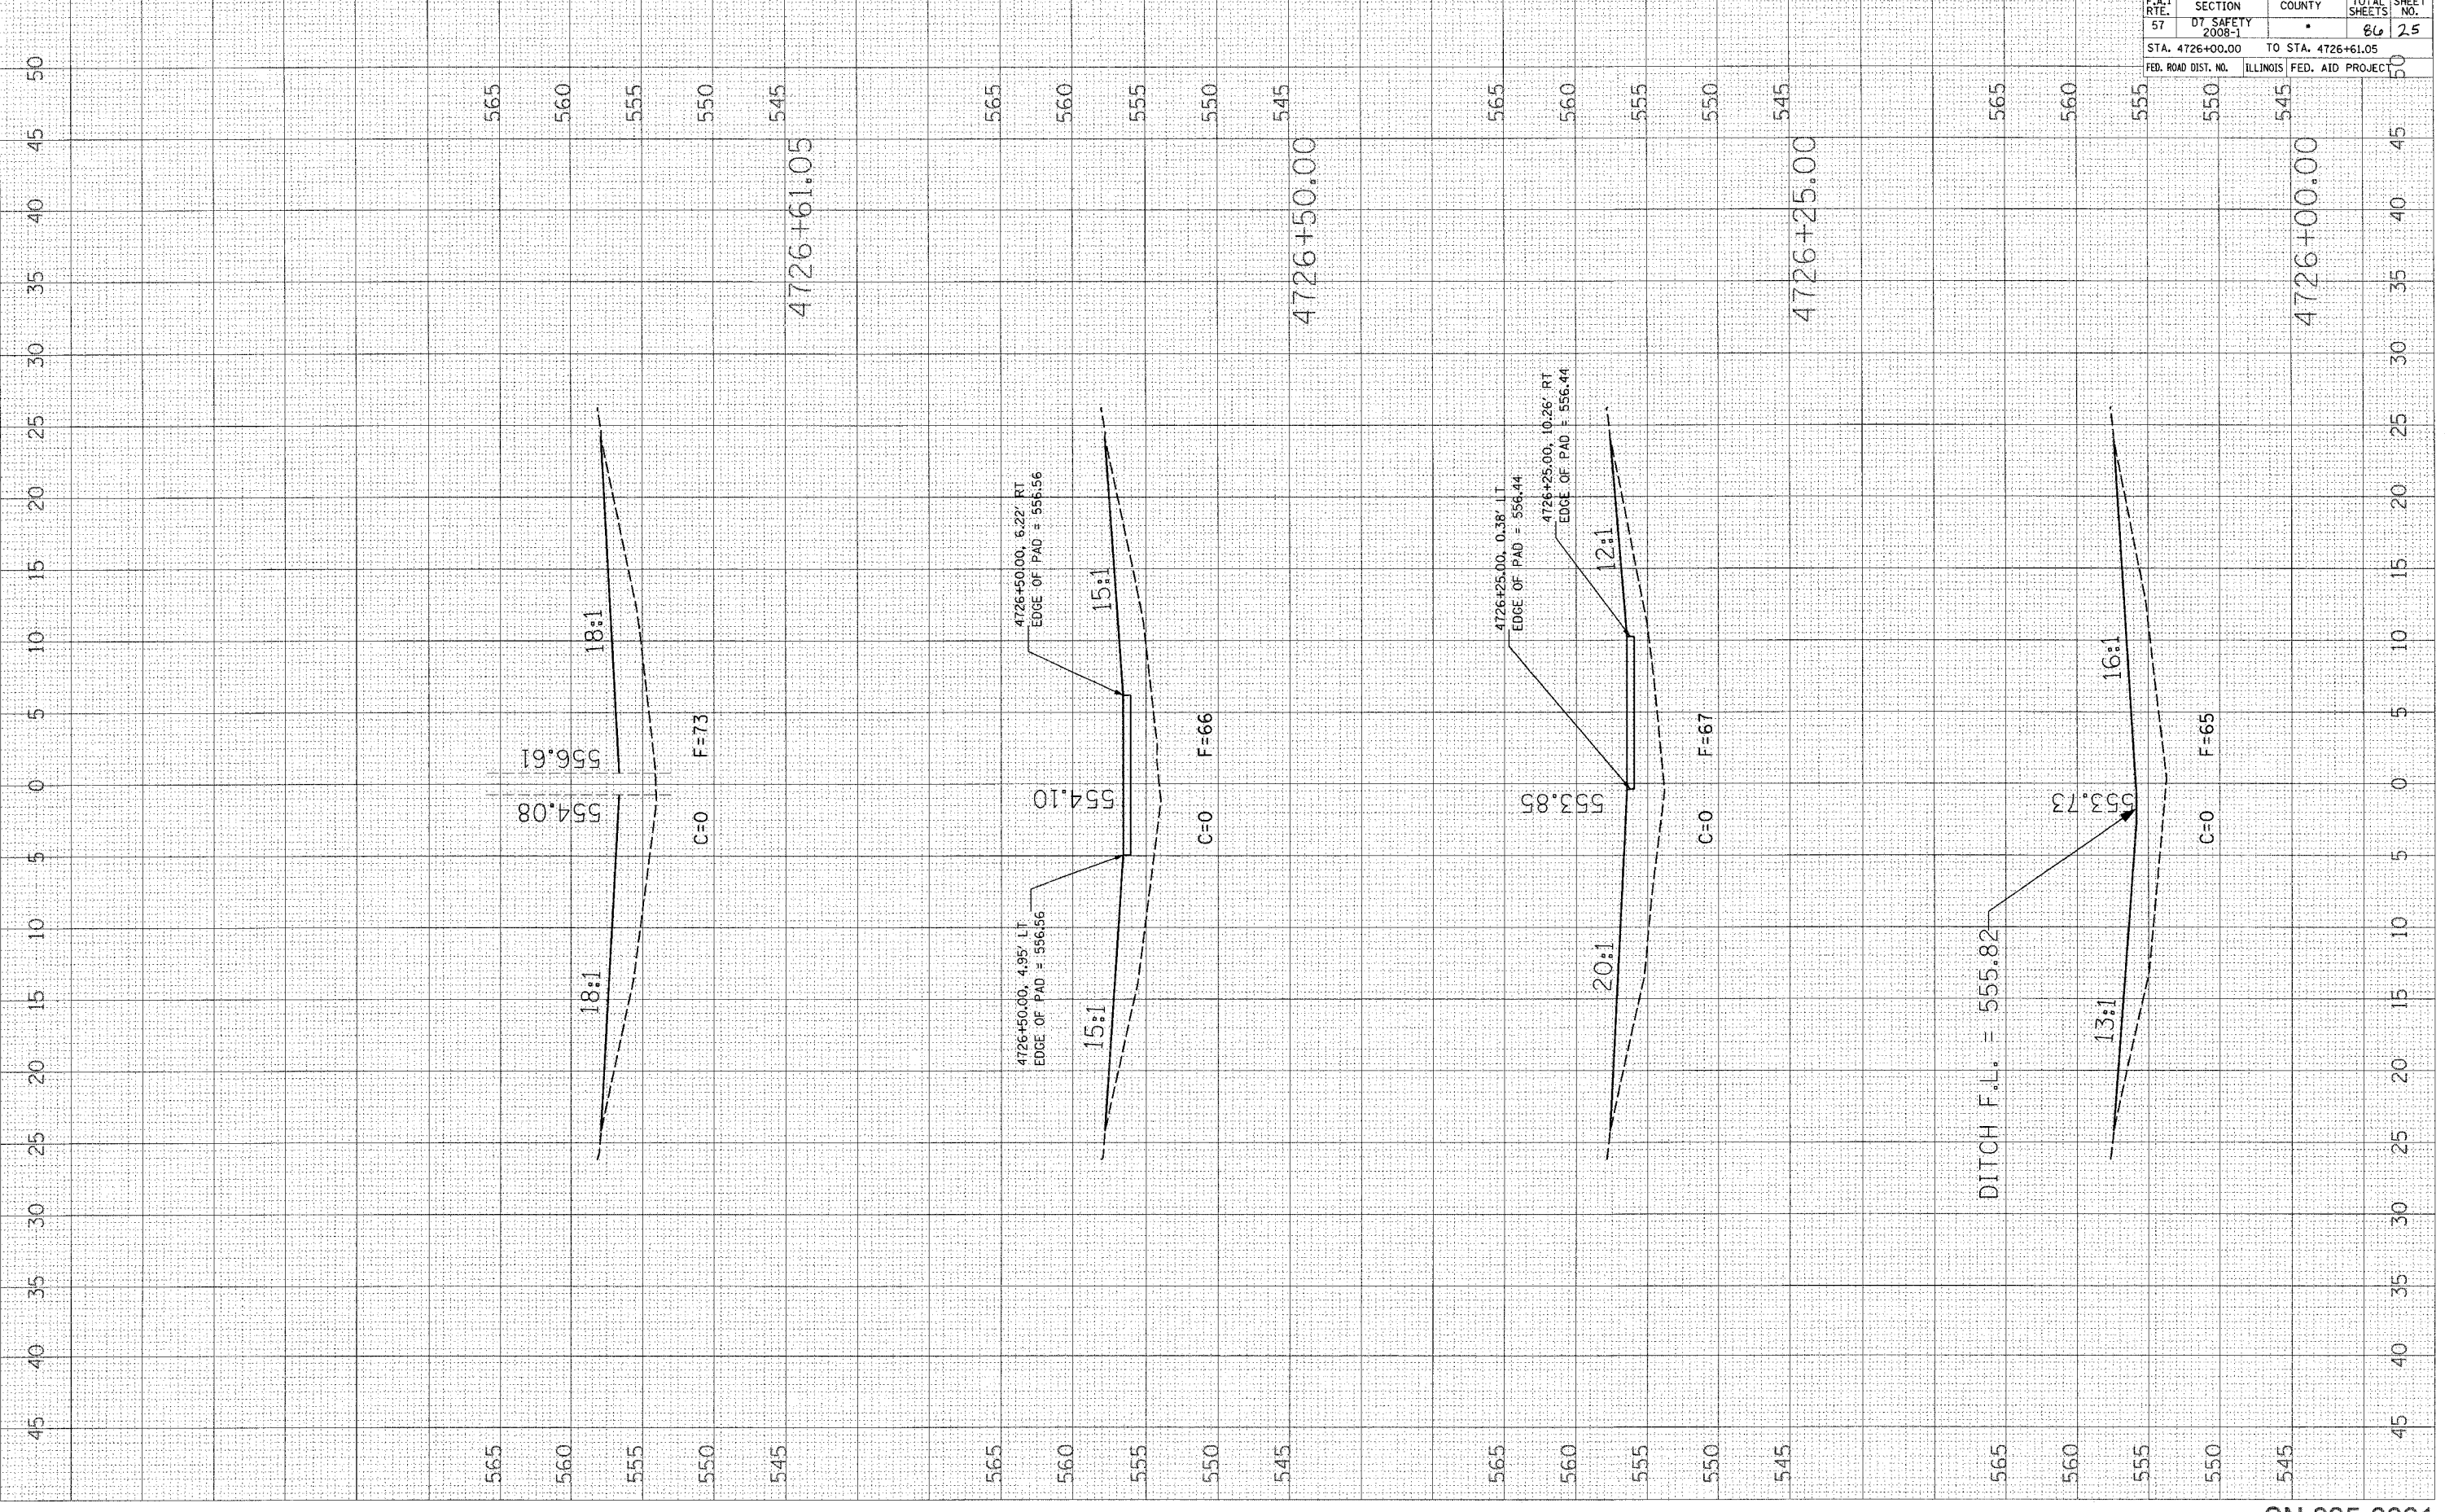

EFFINGHAM, CLAY, AND FAYETTE				
CONTRACT NO. 74248				
F.A.I. RTE.	SECTION	COUNTY	TOTAL SHEETS	SHEET NO.
57	07 SAFETY 2008-1		86	25
STA. 4726+00.00		TO STA. 4726+61.05		
FED. ROAD DIST. NO.	ILLINOIS	FED. AID PROJECT		