


PLOT DATE = 10/18/2007  
 FILE NAME = c:\proje\74248\dwg\74248.dwg  
 PLOT SCALE = 5.0000 / 1" = 100'  
 USER NAME = burmanj

ORIGINAL SURVEY SURVEYED BY DATE  
 NO. \_\_\_\_\_  
 NO. \_\_\_\_\_  
 NO. \_\_\_\_\_  
 NO. \_\_\_\_\_

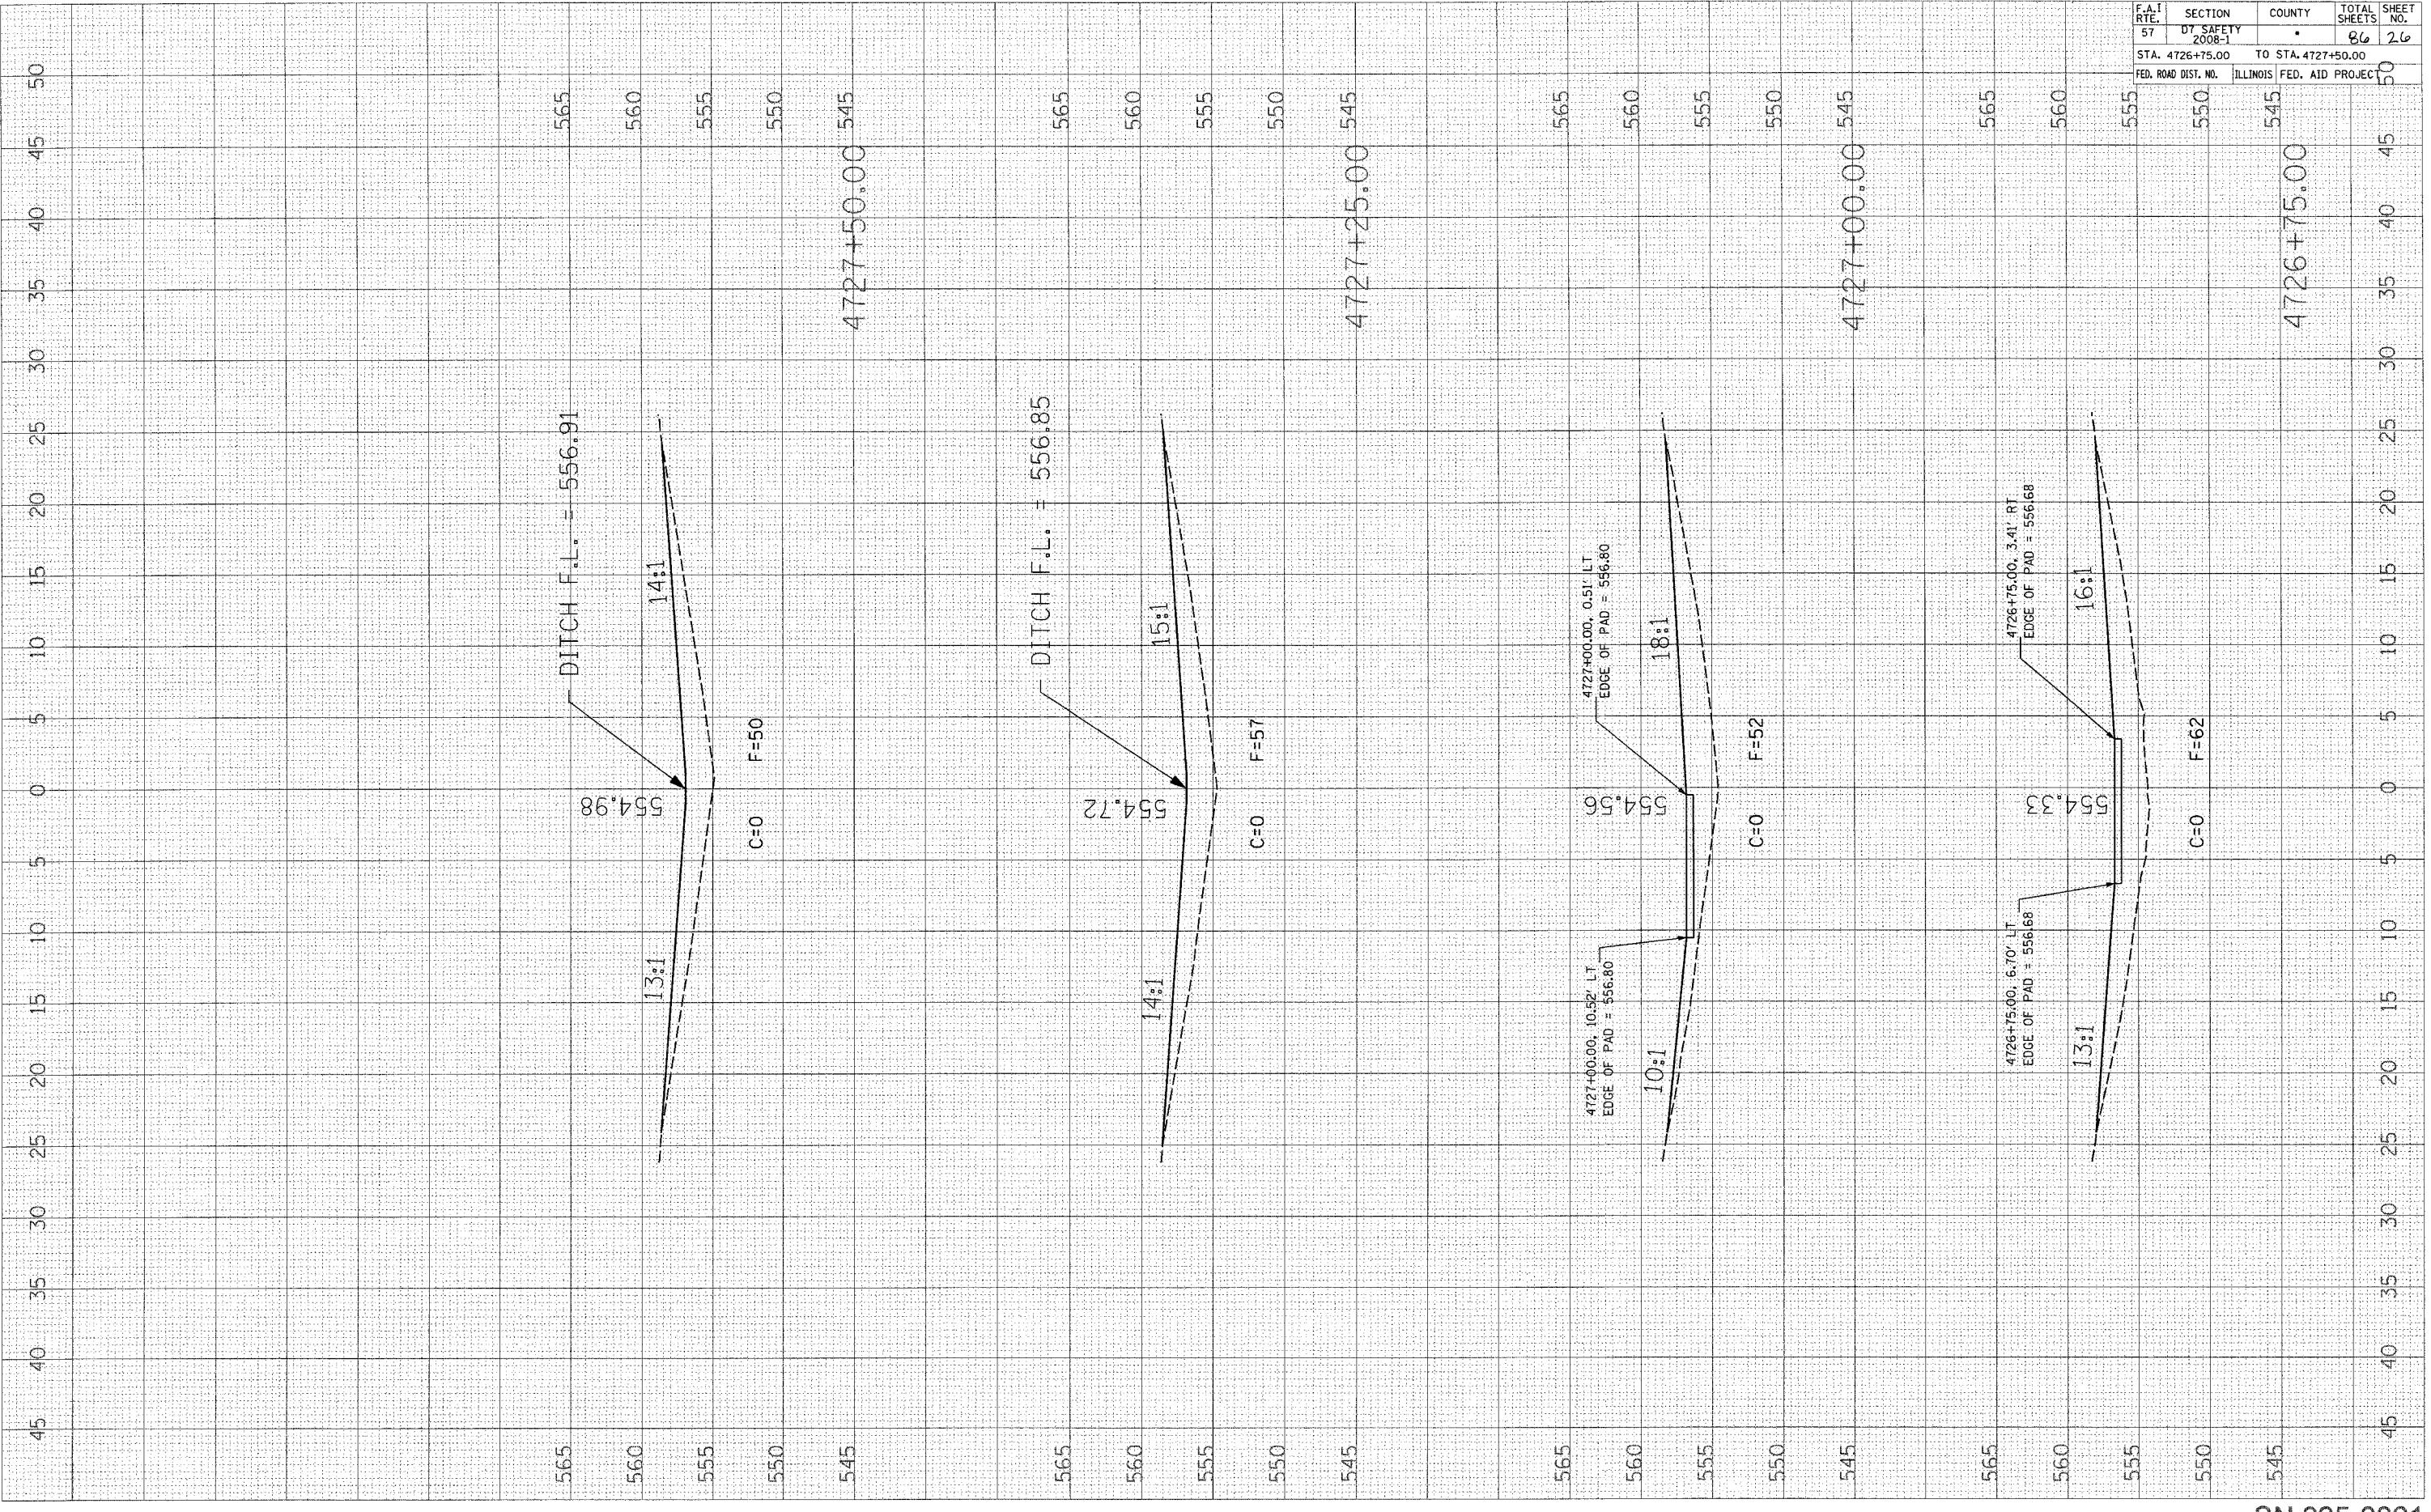

EFFINGHAM, CLAY, AND FAYETTE				
CONTRACT NO. 74248				
F.A.I. RTE.	SECTION	COUNTY	TOTAL SHEETS	SHEET NO.
57	DT SAFETY 2008-1		86	26
STA. 4726+75.00		TO STA. 4727+50.00		50
FED. ROAD DIST. NO.		ILLINOIS FED. AID PROJECT		