


CONTRACT NO. 74248
 F.A.I. SECTION COUNTY TOTAL SHEET SHEET NO.
 57 * ** 86 29
 STA. TO STA.
 FED. ROAD DIST. NO. ILLINOIS FED. AID PROJECT
 * D7 SAFETY 2008-1
 ** EFFINGHAM, CLAY, AND FAYETTE

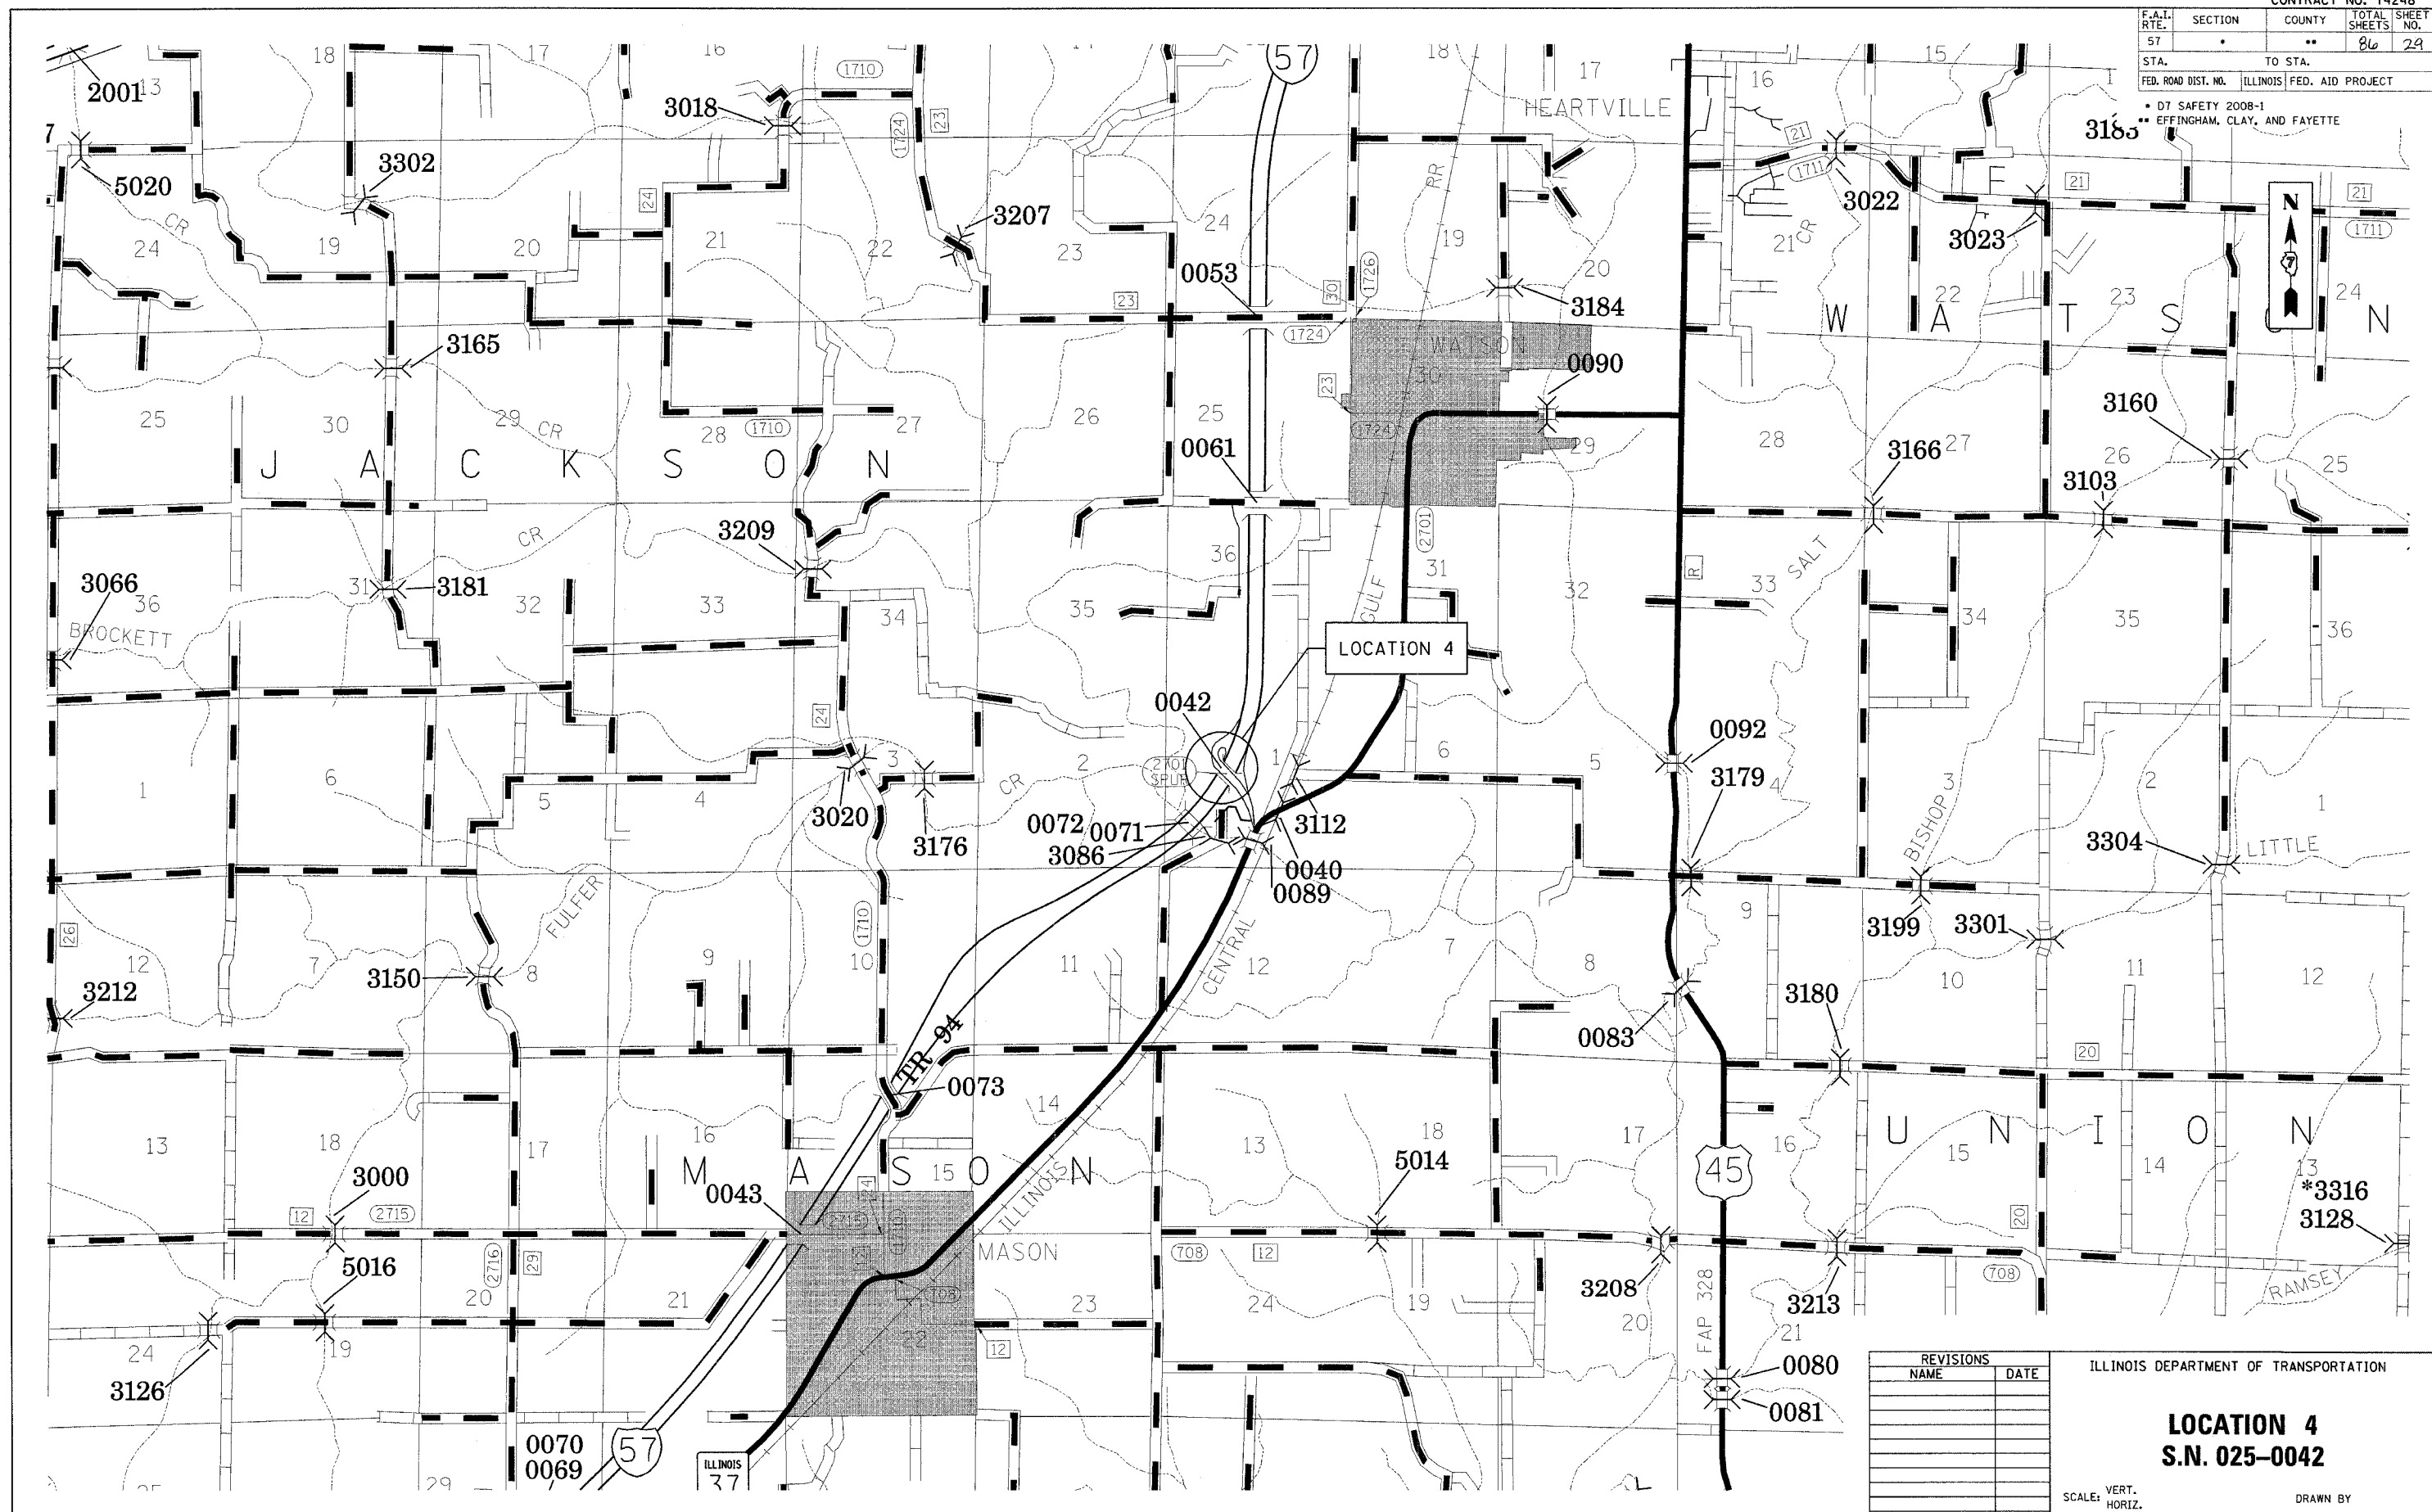

PLOT DATE = 10/24/2007
 FILE NAME = #FILE#
 PLOT SCALE = #SCALE#
 USER NAME = #USER#

REVISIONS	
NAME	DATE

ILLINOIS DEPARTMENT OF TRANSPORTATION
LOCATION 4
S.N. 025-0042
 SCALE: VERT. _____
 DATE: _____ HORIZ. _____
 DRAWN BY _____
 CHECKED BY _____