


F.A.I. RTE.	SECTION	COUNTY	TOTAL SHEETS	SHEET NO.
57	*	**	86	32

STA. 4479+00 TO STA. 4484+00
 FED. ROAD DIST. NO. ILLINOIS FED. AID PROJECT


- D7 SAFETY 2008-1
- EFFINGHAM, CLAY, AND FAYETTE

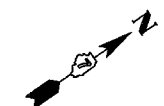

DATE	BY

DATE	BY

PLOT DATE: 07/25/2007
 FILE NAME: 07LEL0
 SCALE: 1"=40'
 DESIGNED BY: J. Frank

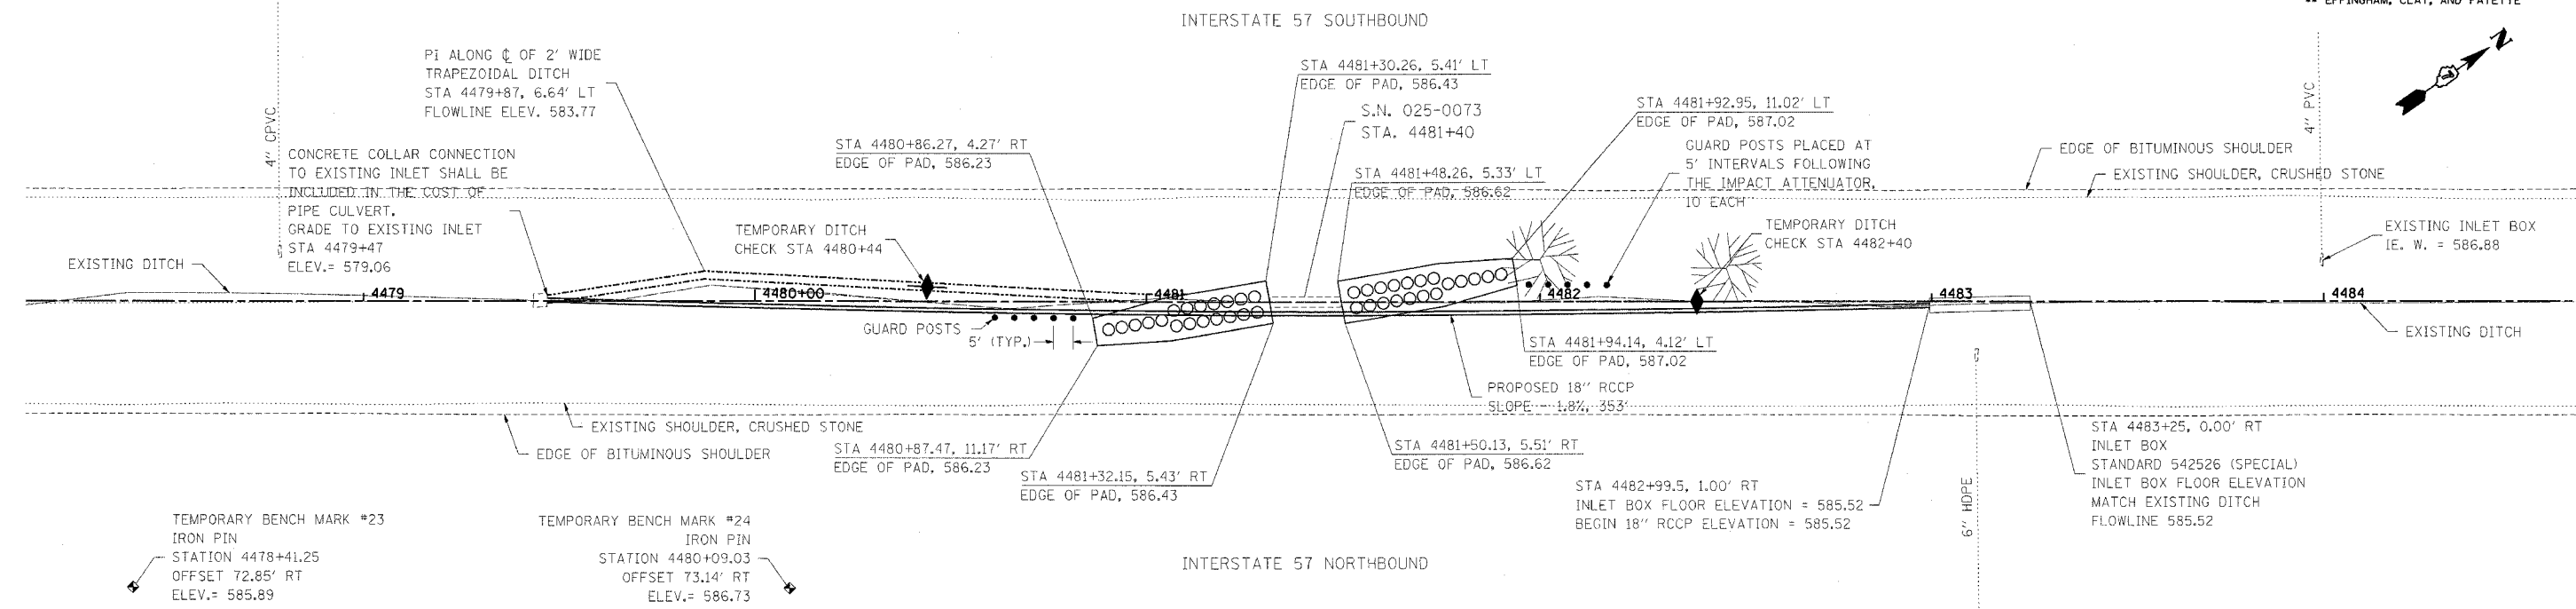

LOCATION 5

