


PLOT DATE = 10/18/2007
 FILE WORK = c:\pws\peta\4248\4473\ant_74248\pwr BOOK
 USER NAME = bharanabj

ORIGINAL SURVEY SURVEYED BY DATE
 PLOTTED PLotted BY DATE
 TEMPLATE TEMPLATE
 AREAS CHECKED AREAS CHECKED

FINAL SURVEY SURVEYED BY DATE
 NOTE BOOK NOTE BOOK
 AREAS CHECKED AREAS CHECKED

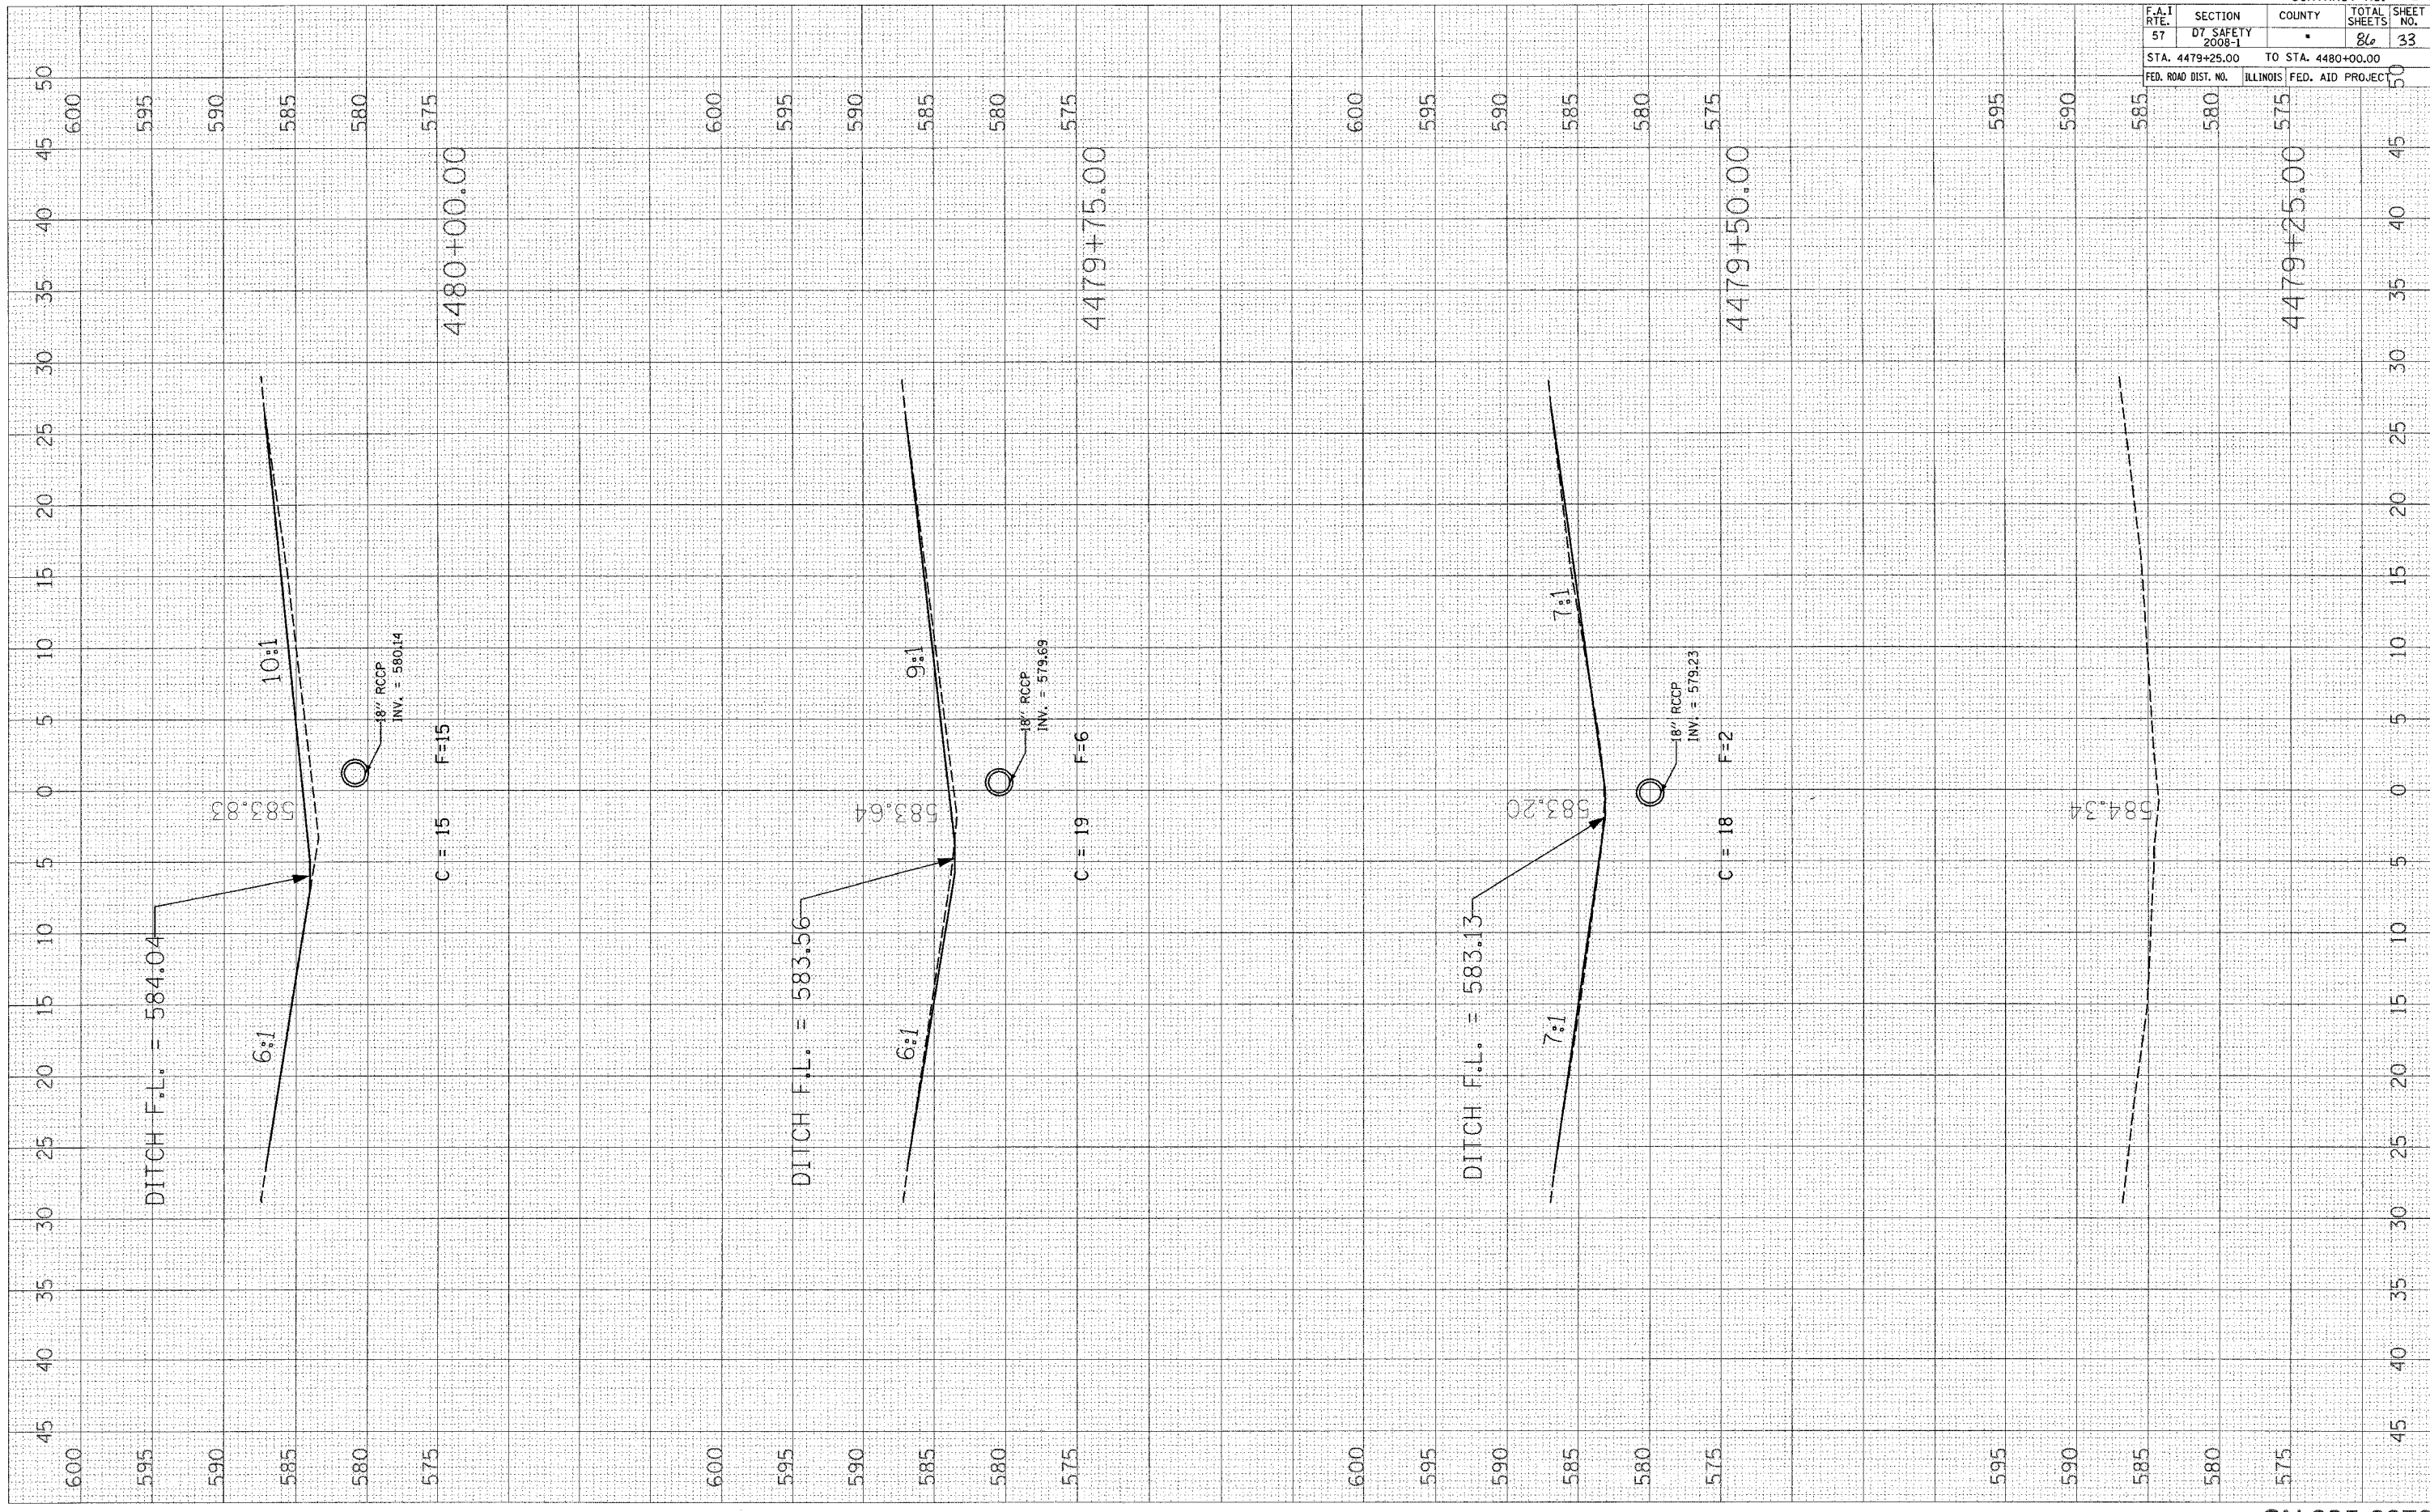

F.A.I. RTE.	SECTION	COUNTY	TOTAL SHEETS	SHEET NO.
57	D7 SAFETY 2008-1		86	33
STA. 4479+25.00		TO STA. 4480+00.00		
FED. ROAD DIST. NO.		ILLINOIS FED. AID PROJECT		