


PLOT DATE = 10/18/2007
 PLOT SCALE = 1/8" = 100'
 USER NAME = bmannabj

ORIGINAL SURVEY SURVEYED PLOTTED
 NO. DATE

FINAL SURVEY SURVEYED PLOTTED
 NO. DATE

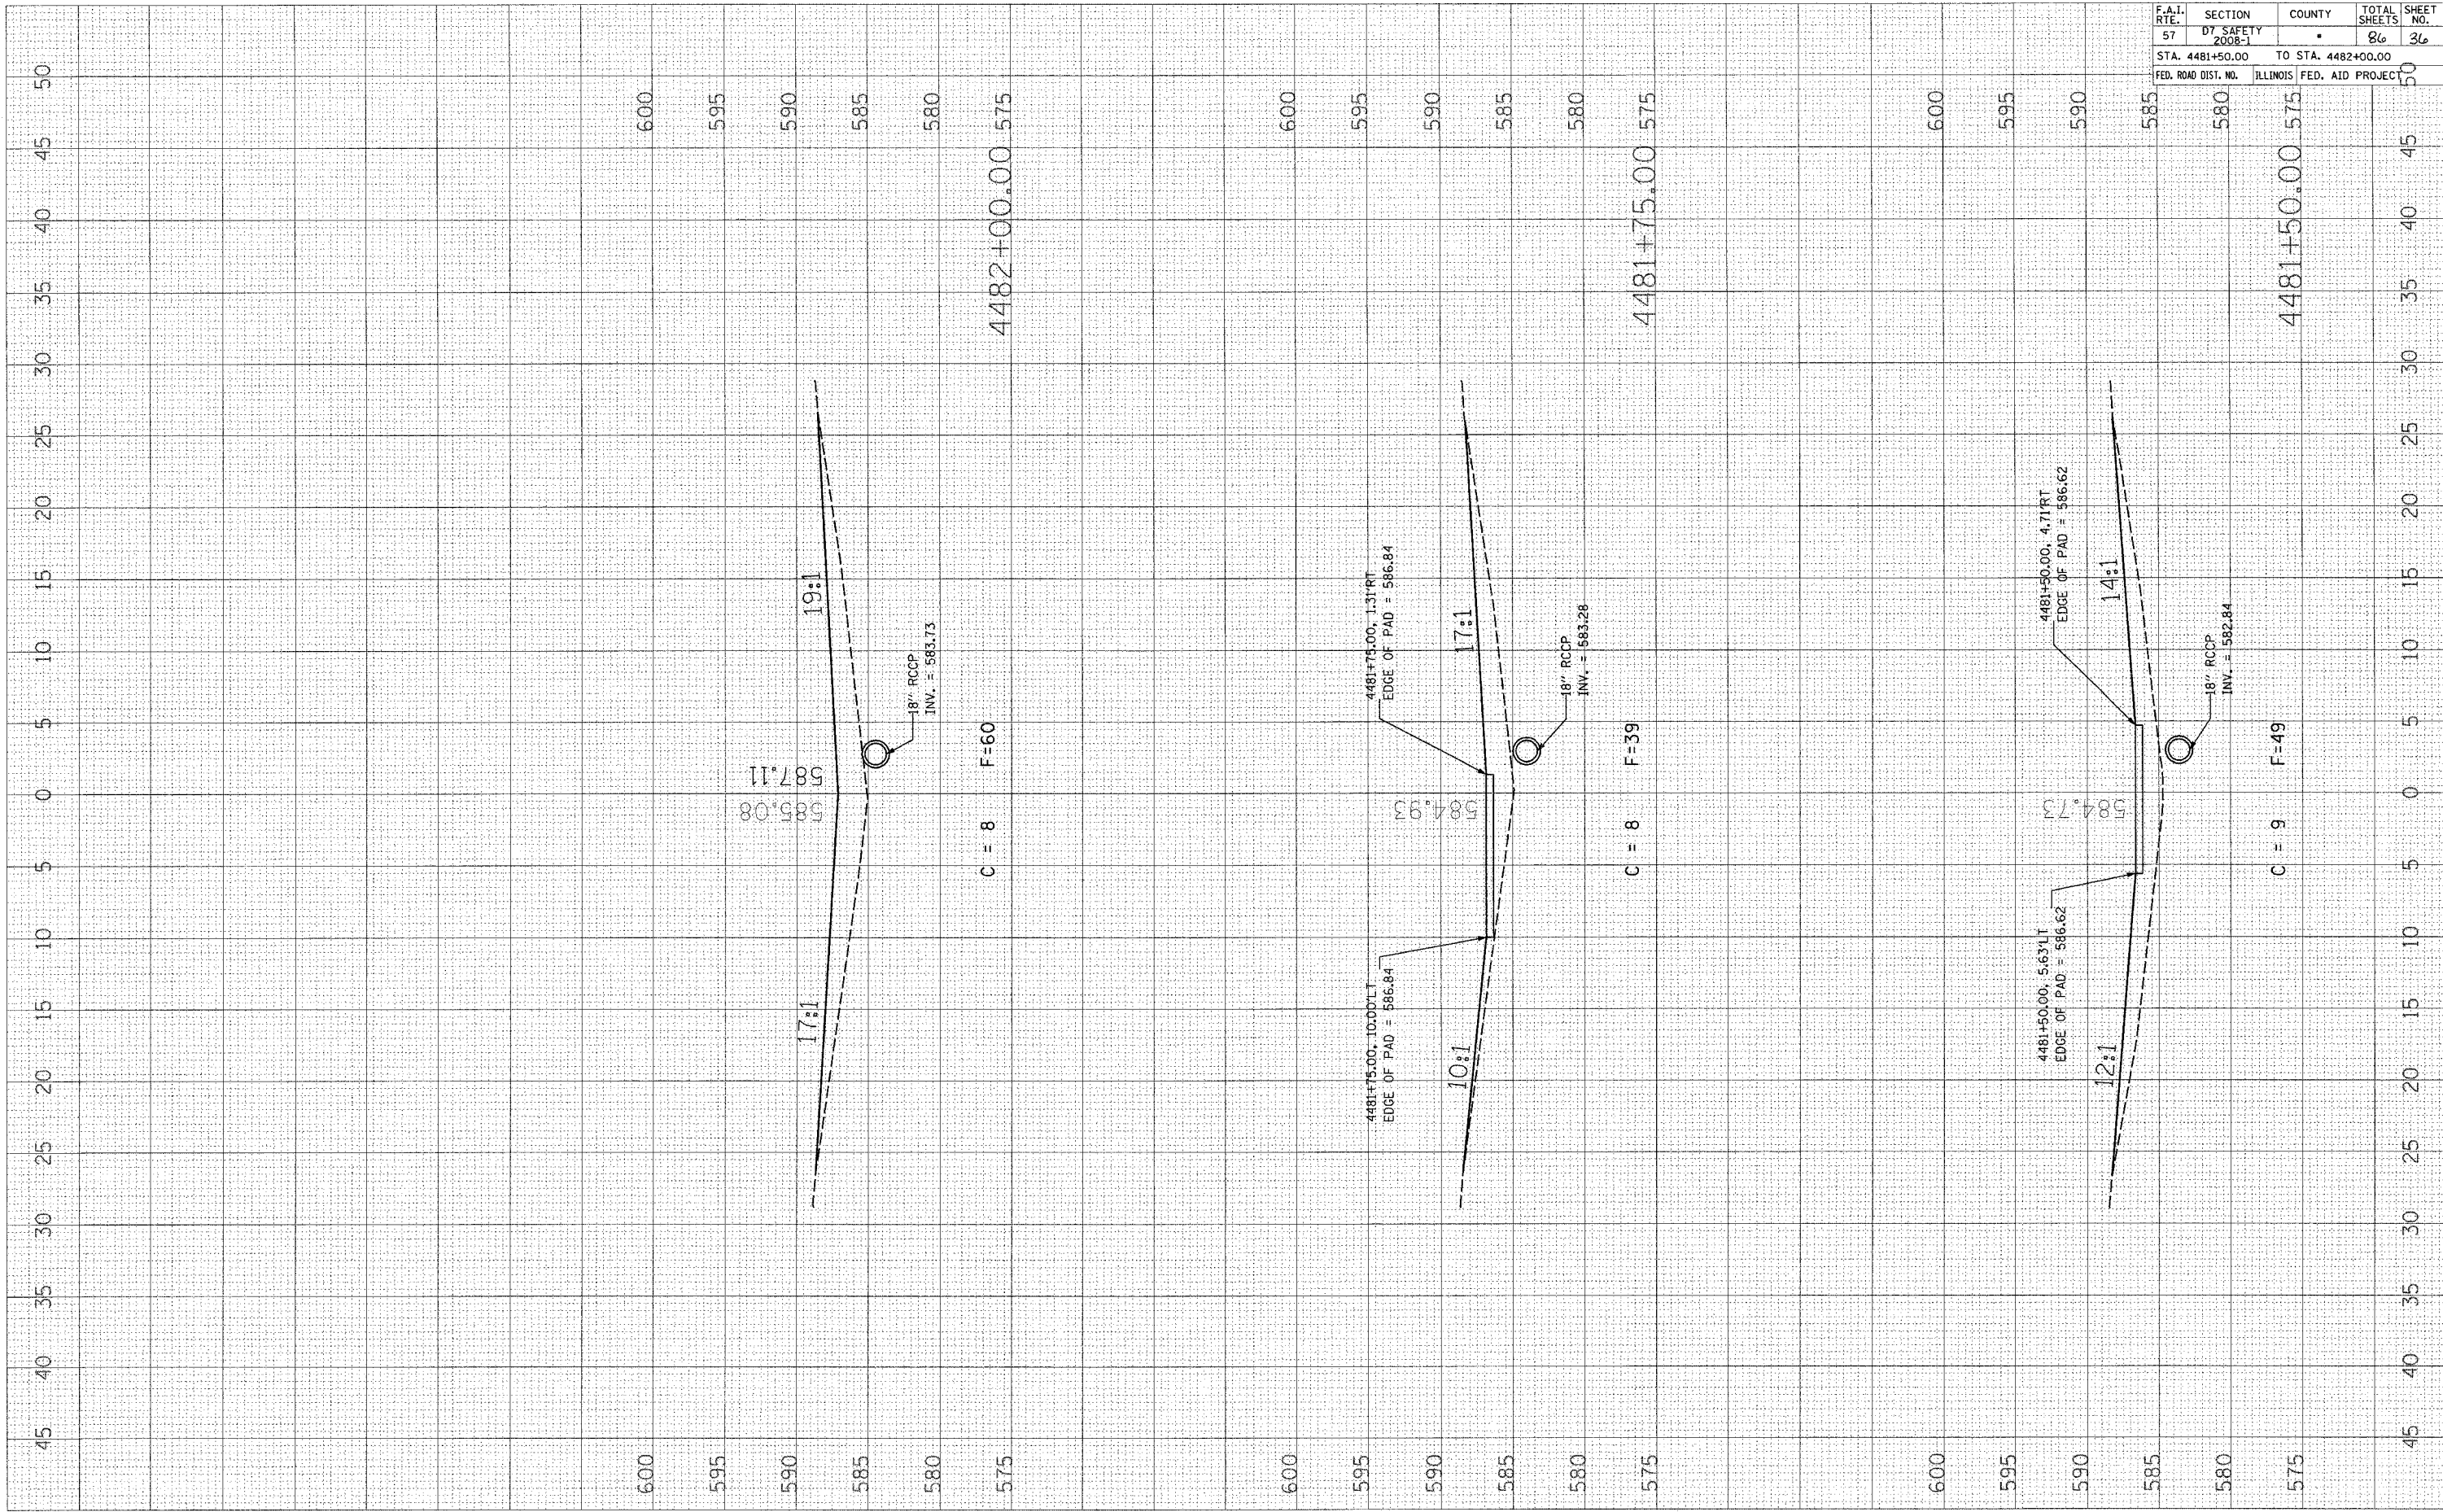

CONTRACT NO. 74248			
F.A.I. RTE.	SECTION	COUNTY	TOTAL SHEETS
57	DIST. SAFETY 2008-1		86
STA. 4481+50.00		TO STA. 4482+00.00	
FED. ROAD DIST. NO.		ILLINOIS FED. AID PROJECT	

SN 025-0073