


PLOT DATE = 10/15/2007
 USER NAME = biermanbj

ORIGINAL SURVEY NO. _____
 SURVEY PLOTTED DATE _____
 NOTE BOOK AREAS CHECKED _____

BY _____ DATE _____

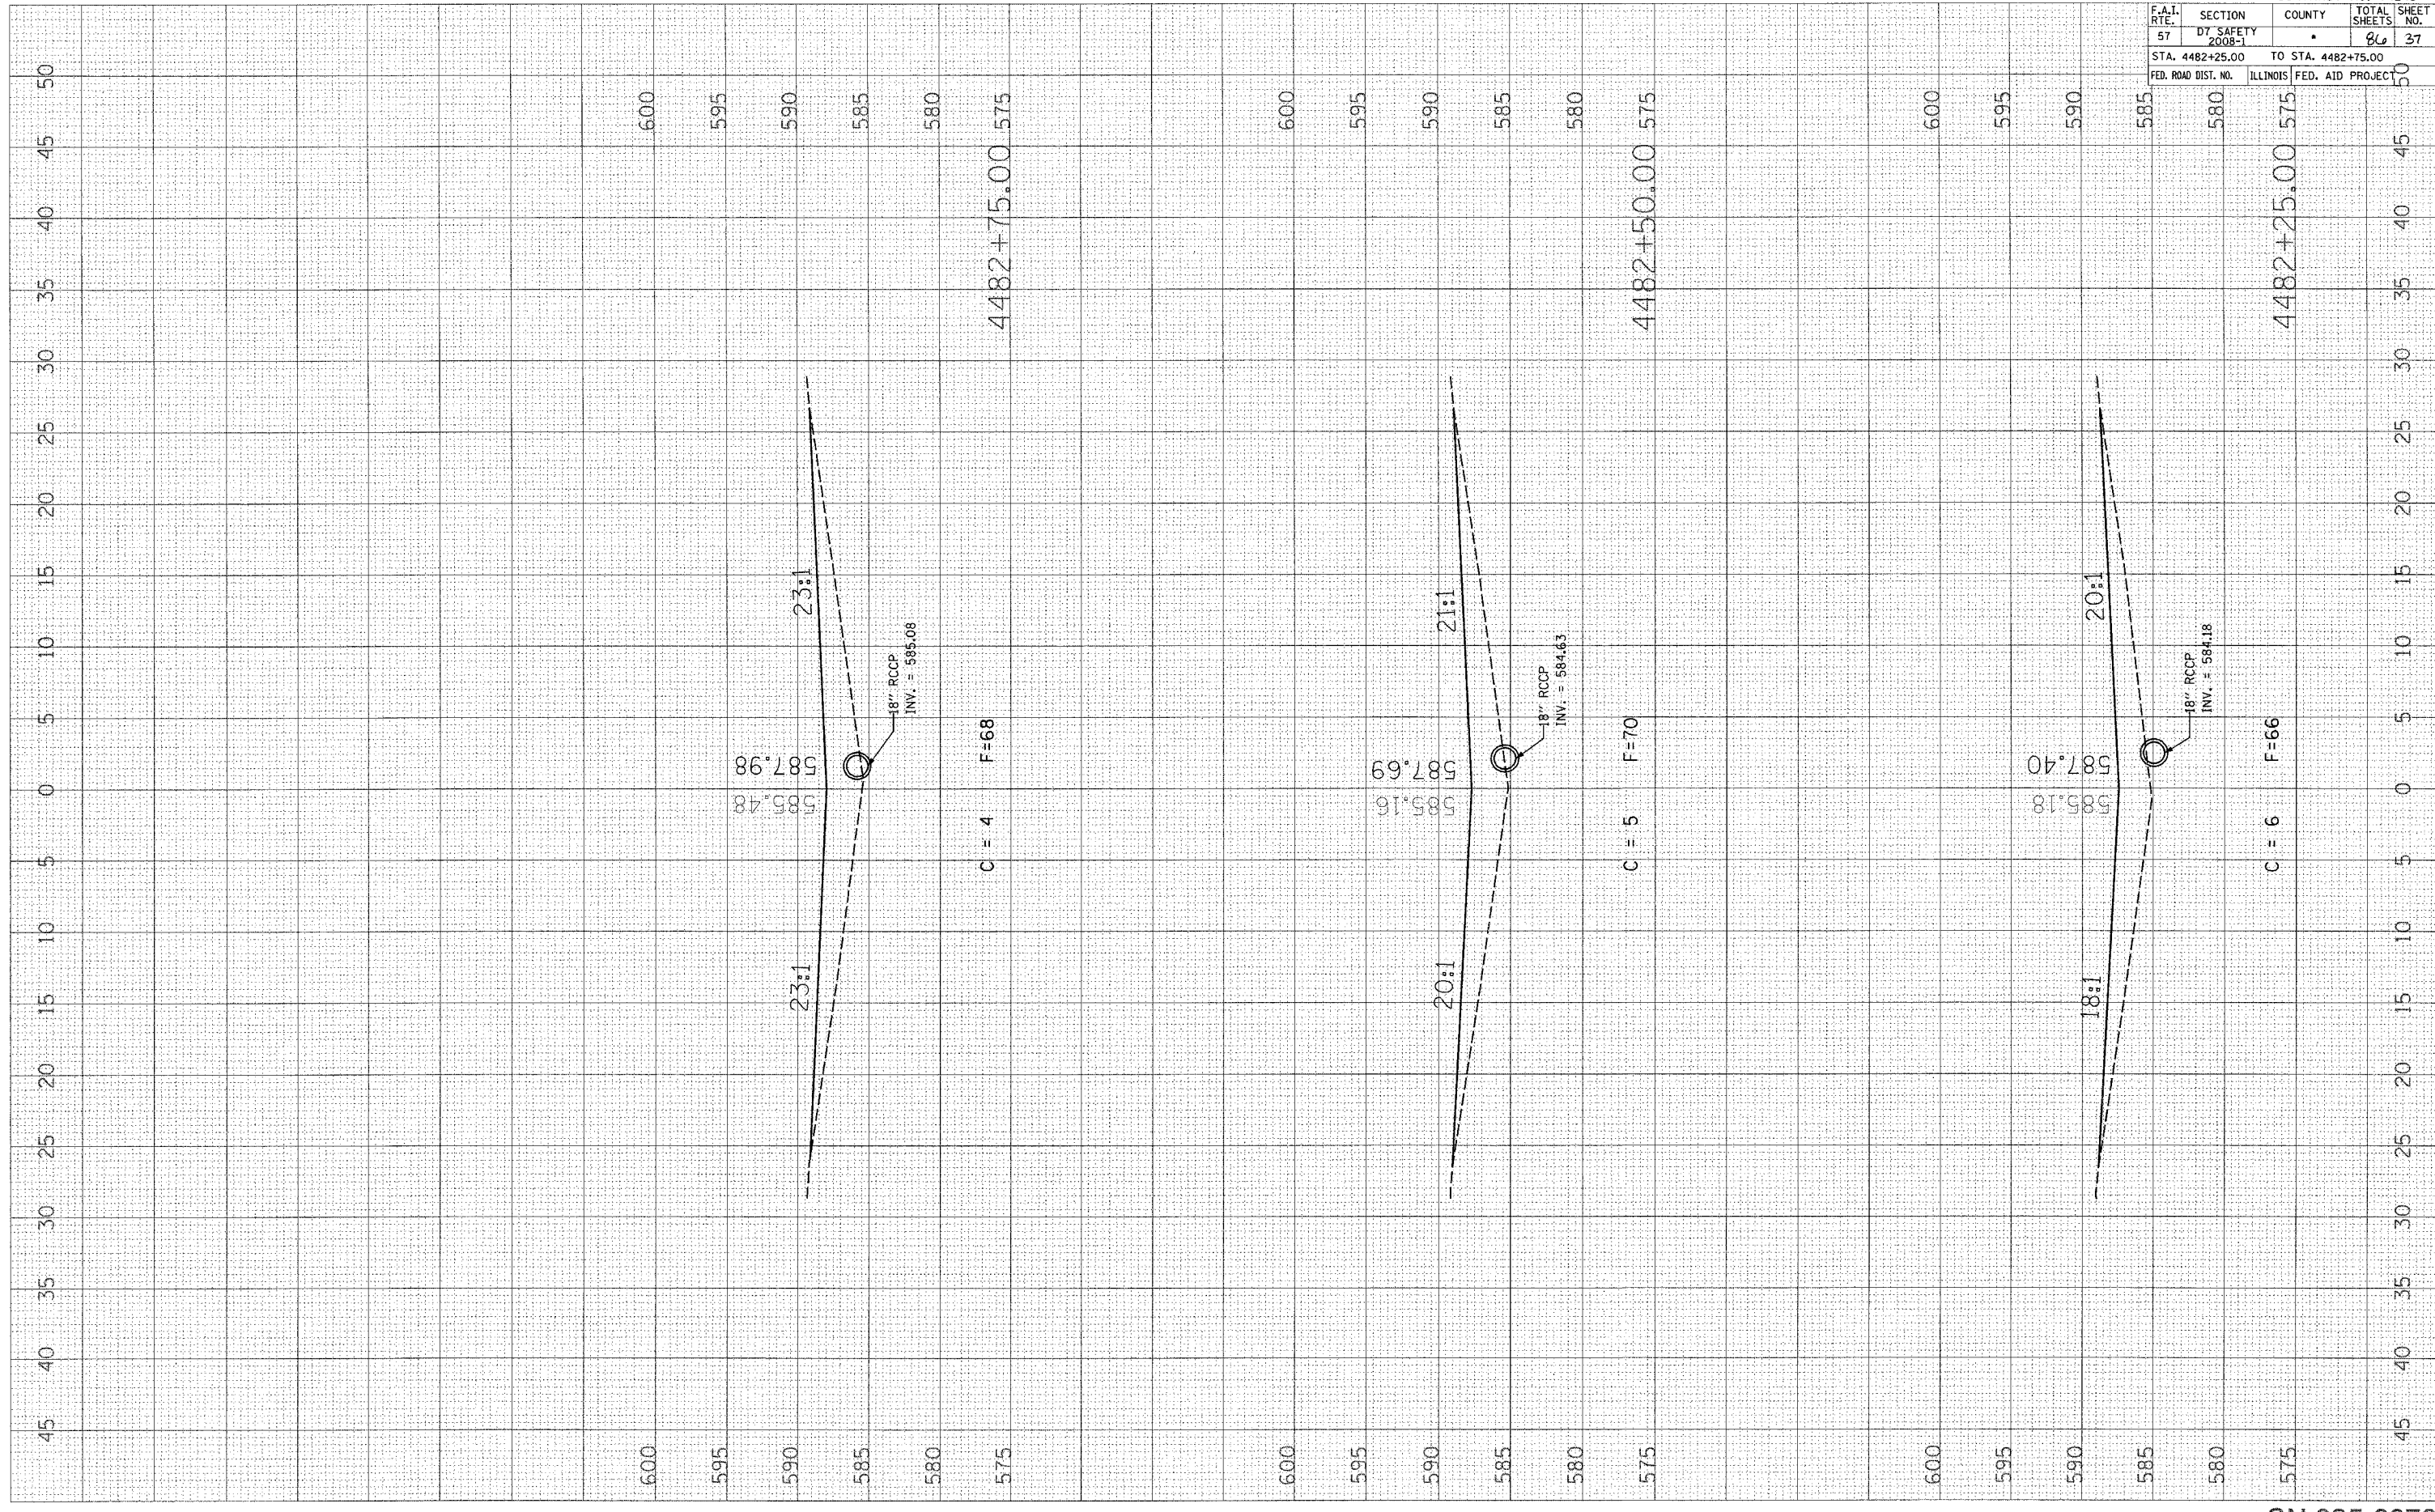

CONTRACT NO. 74248				
F.A.I. RTE.	SECTION	COUNTY	TOTAL SHEETS	SHEET NO.
57	D7 SAFETY 2008-1		86	37
STA. 4482+25.00		TO STA. 4482+75.00		
FED. ROAD DIST. NO.		ILLINOIS	FED. AID PROJECT	