

| F.A.I. RTE. | SECTION | COUNTY | TOTAL SHEETS | SHEET NO. |
|-------------|---------|--------|--------------|-----------|
| 57          | *       | **     | 86           | 40        |


STA. 4428+00 TO STA. 4433+00  
 FED. ROAD DIST. NO. ILLINOIS FED. AID PROJECT

- DT SAFETY 2008-1
- \*\* EFFINGHAM, CLAY, AND FAYETTE



| DATE | BY |
|------|----|
|      |    |

| DATE | BY |
|------|----|
|      |    |

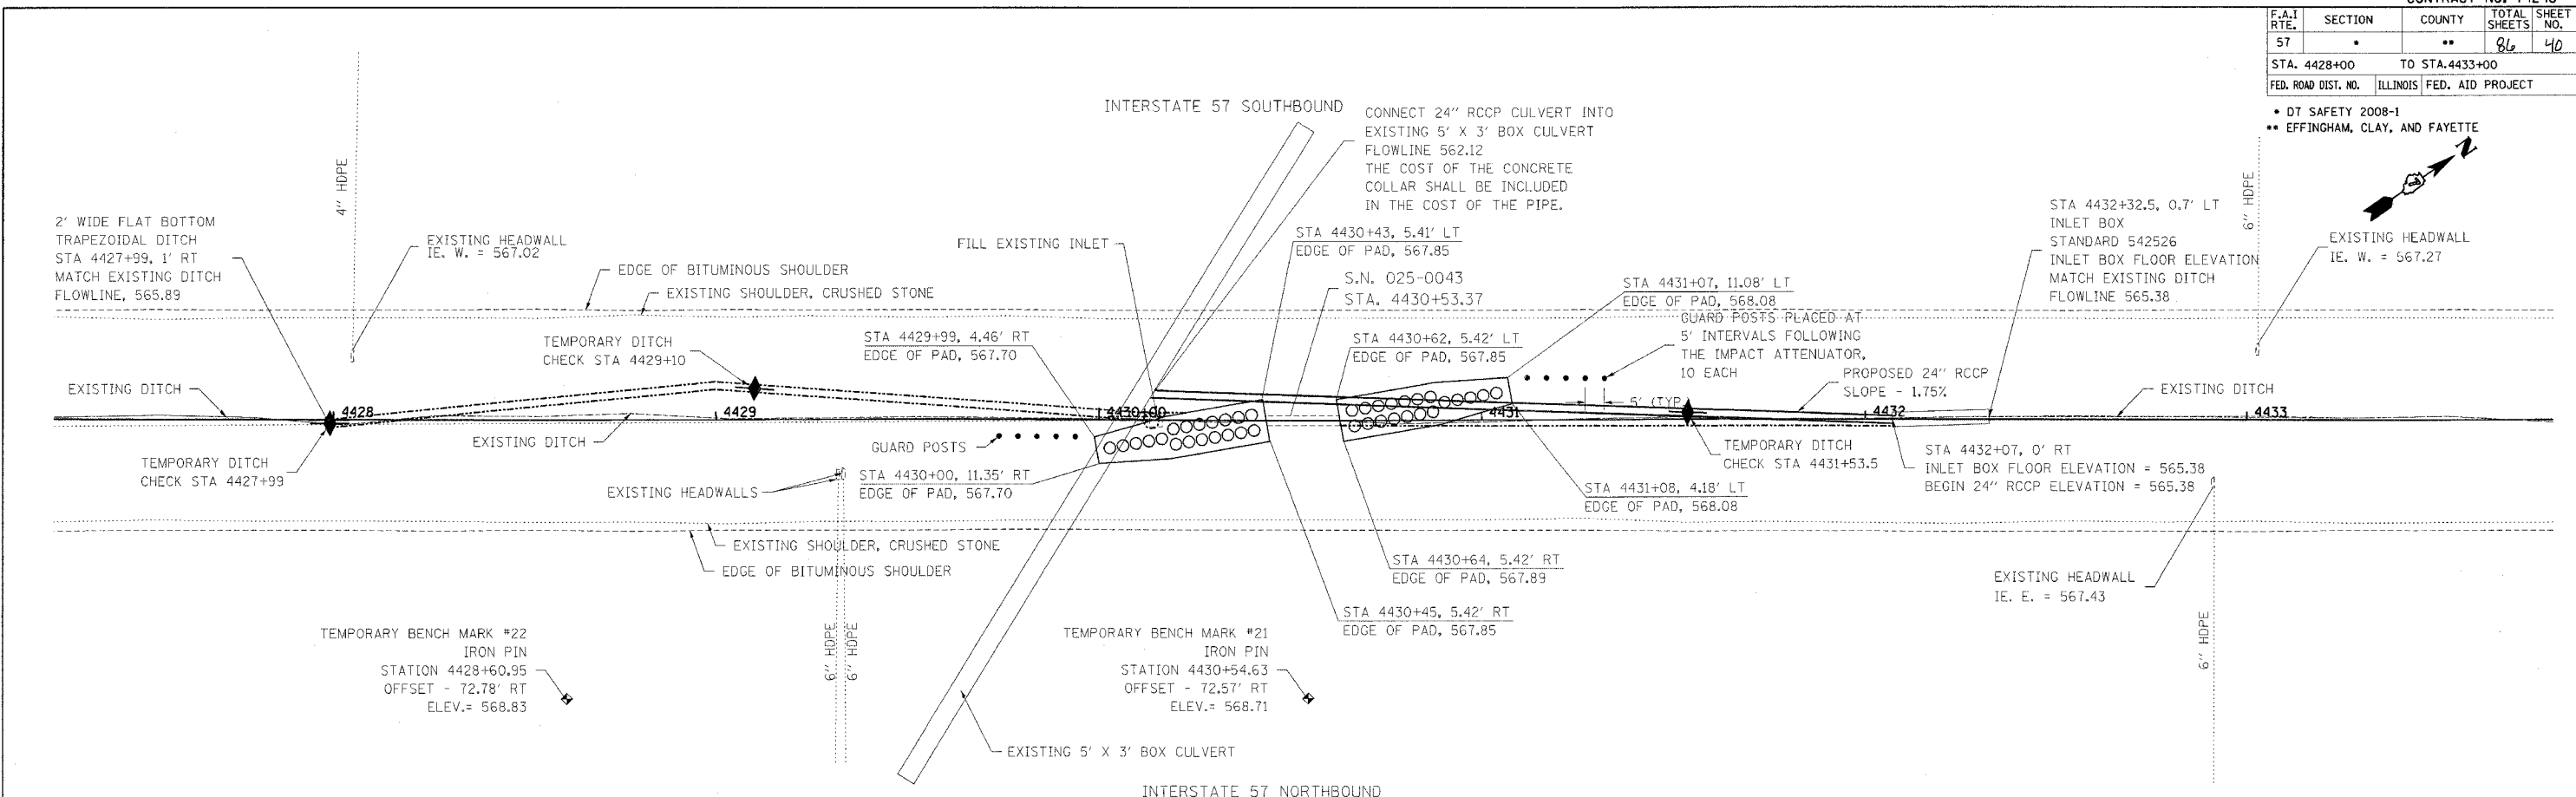

LOCATION 6

