


PLOT DATE = 10/18/2007  
 FILE NAME = c:\pro\pct\74248\74248.dwg  
 PLOT SCALE = 5.0000 / IN.  
 USER NAME = biermobj

ORIGINAL SURVEY NO. \_\_\_\_\_  
 SURVEYED BY \_\_\_\_\_  
 NOTE BOOK NO. \_\_\_\_\_  
 TEMP. DATE \_\_\_\_\_  
 AREAS CHECKED \_\_\_\_\_

FINAL SURVEY NO. \_\_\_\_\_  
 SURVEYED BY \_\_\_\_\_  
 NOTE BOOK NO. \_\_\_\_\_  
 TEMP. DATE \_\_\_\_\_  
 AREAS CHECKED \_\_\_\_\_

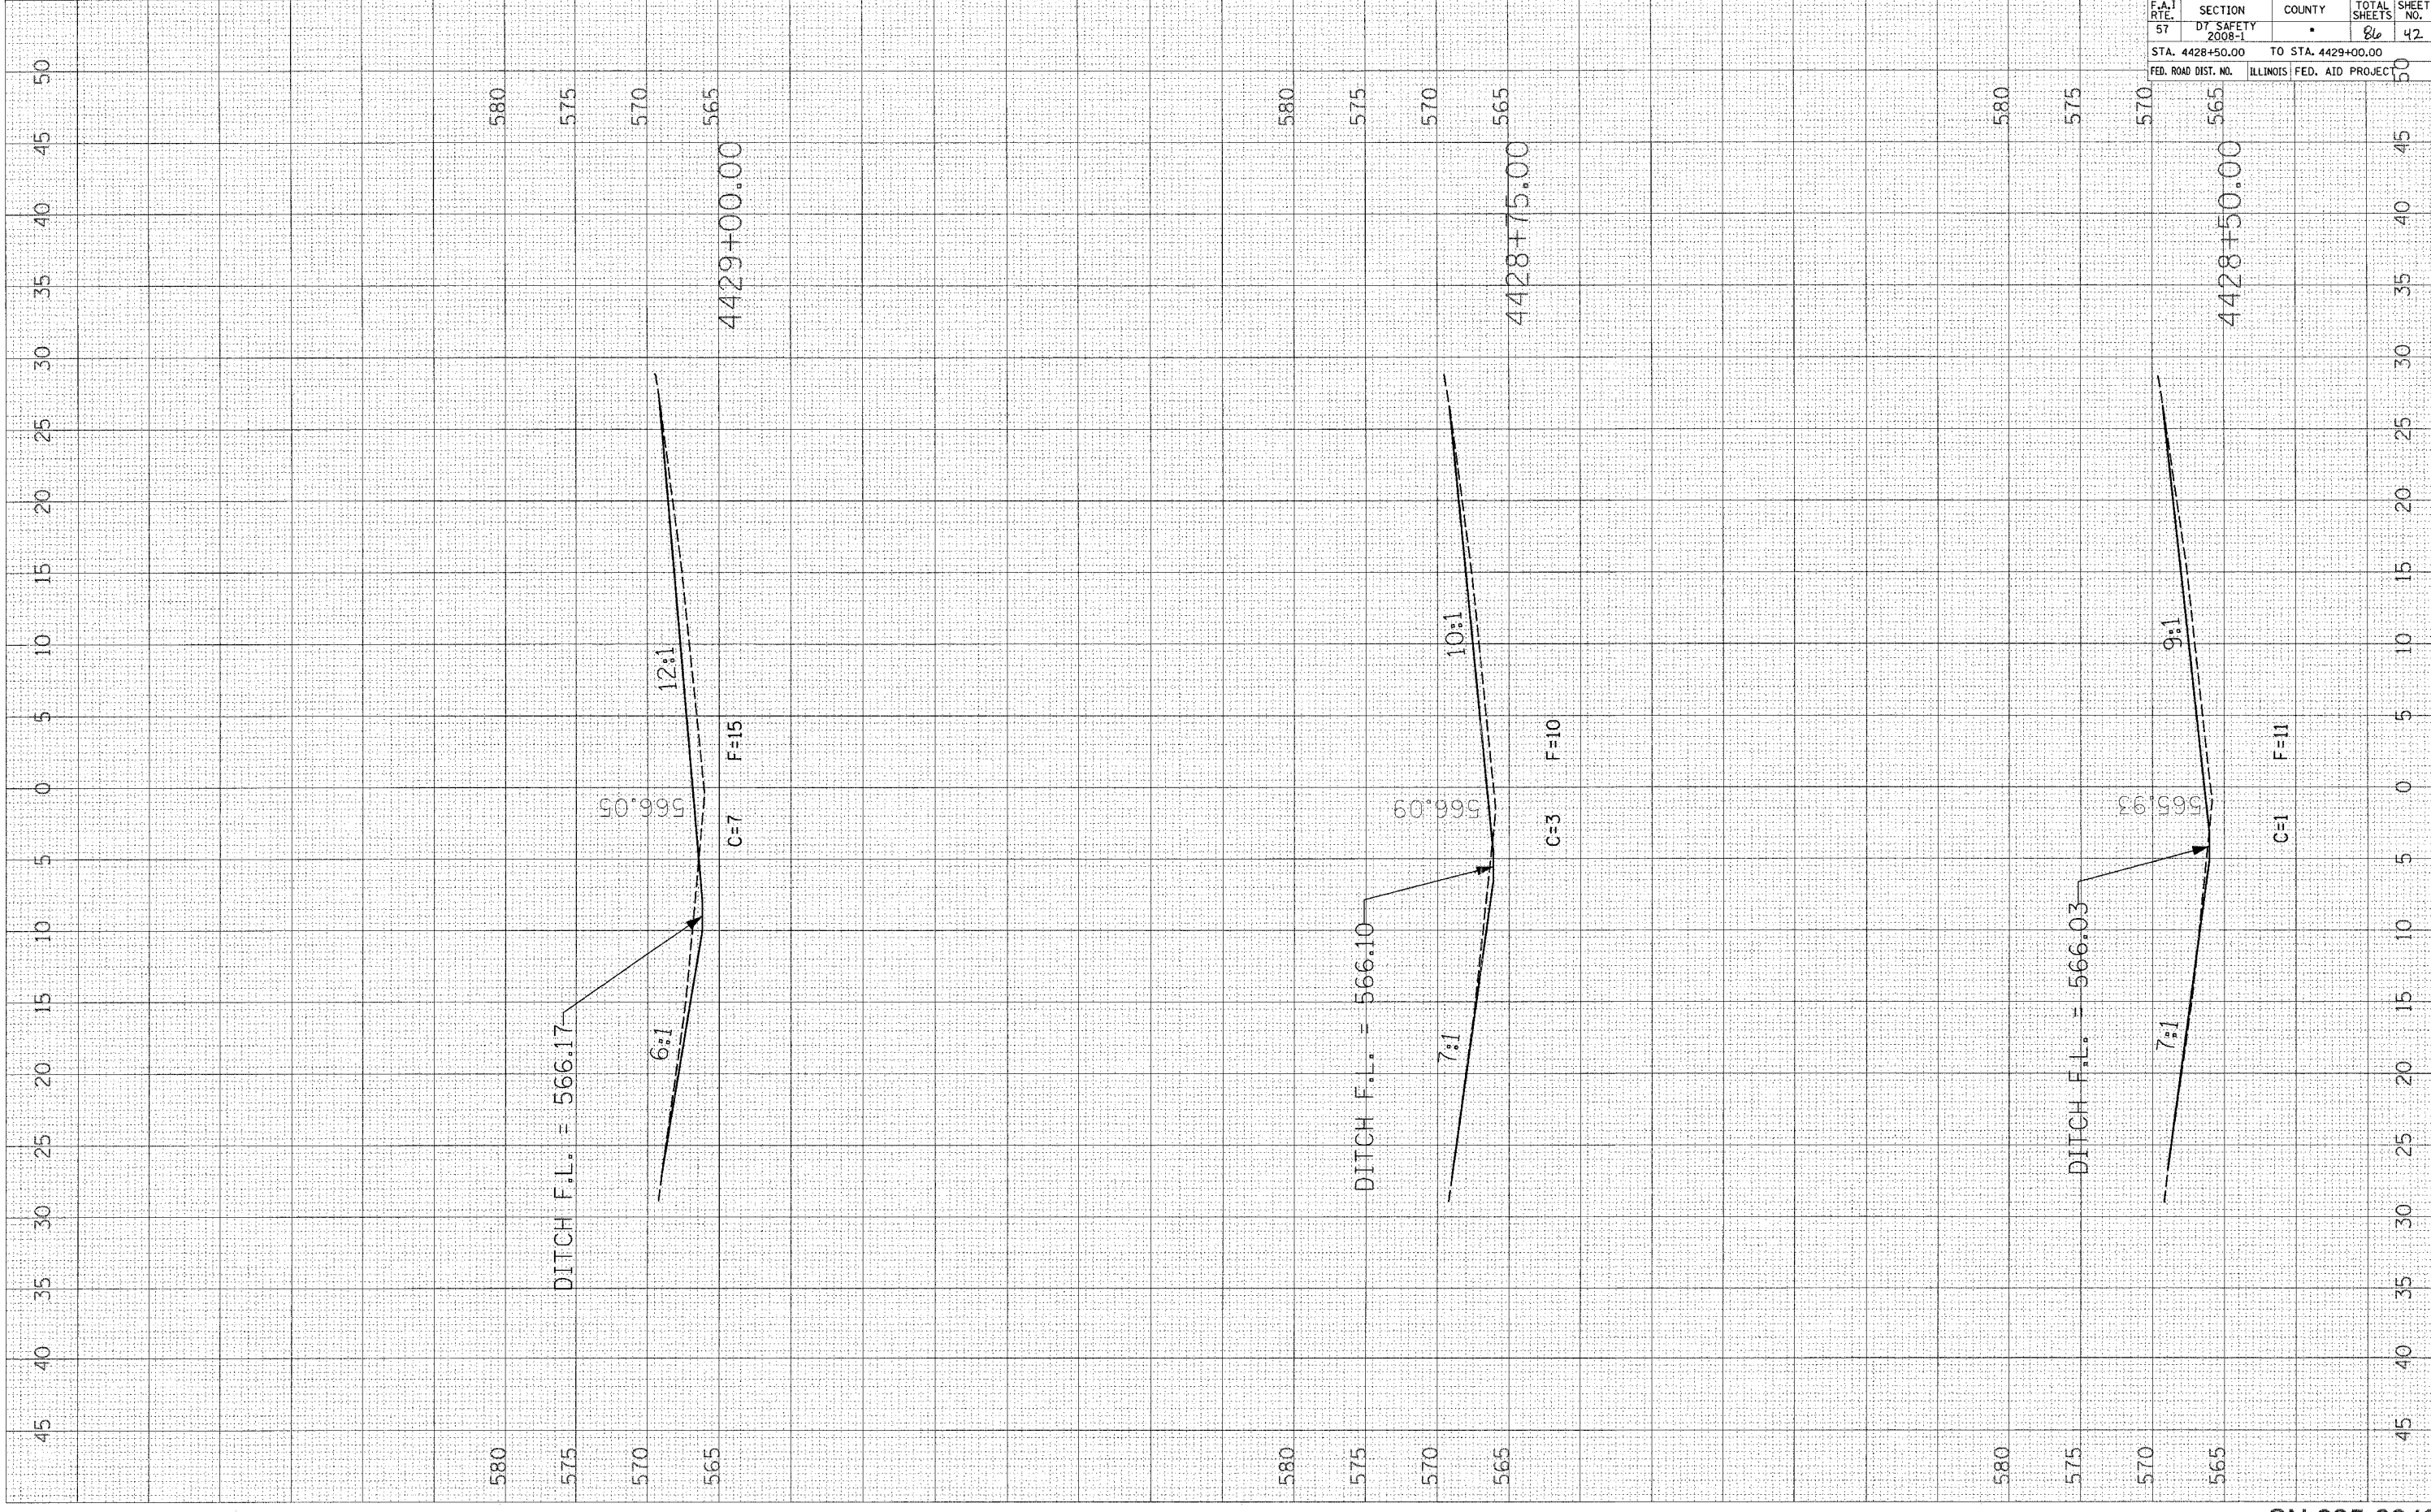

CONTRACT NO. 74248				
F.A. RTE.	SECTION	COUNTY	TOTAL SHEETS	SHEET NO.
57	D7 SAFETY 2008-1		86	42
STA. 4428+50.00		TO STA. 4429+00.00		
FED. ROAD DIST. NO.		ILLINOIS FED. AID PROJECT		