


PLOT DATE = 10/18/2007  
 FILE NAME = c:\projects\74248\74248.dwg  
 PLOT SCALE = 5.0000 / IN.  
 USER NAME = bhammeryj

ORIGINAL SURVEY  
 SURVEYED BY: \_\_\_\_\_  
 NOTE BOOK NO.: \_\_\_\_\_  
 TEMPLATE AREAS CHECKED

FINAL SURVEY  
 SURVEYED BY: \_\_\_\_\_  
 NOTE BOOK NO.: \_\_\_\_\_  
 TEMPLATE AREAS CHECKED

DATE

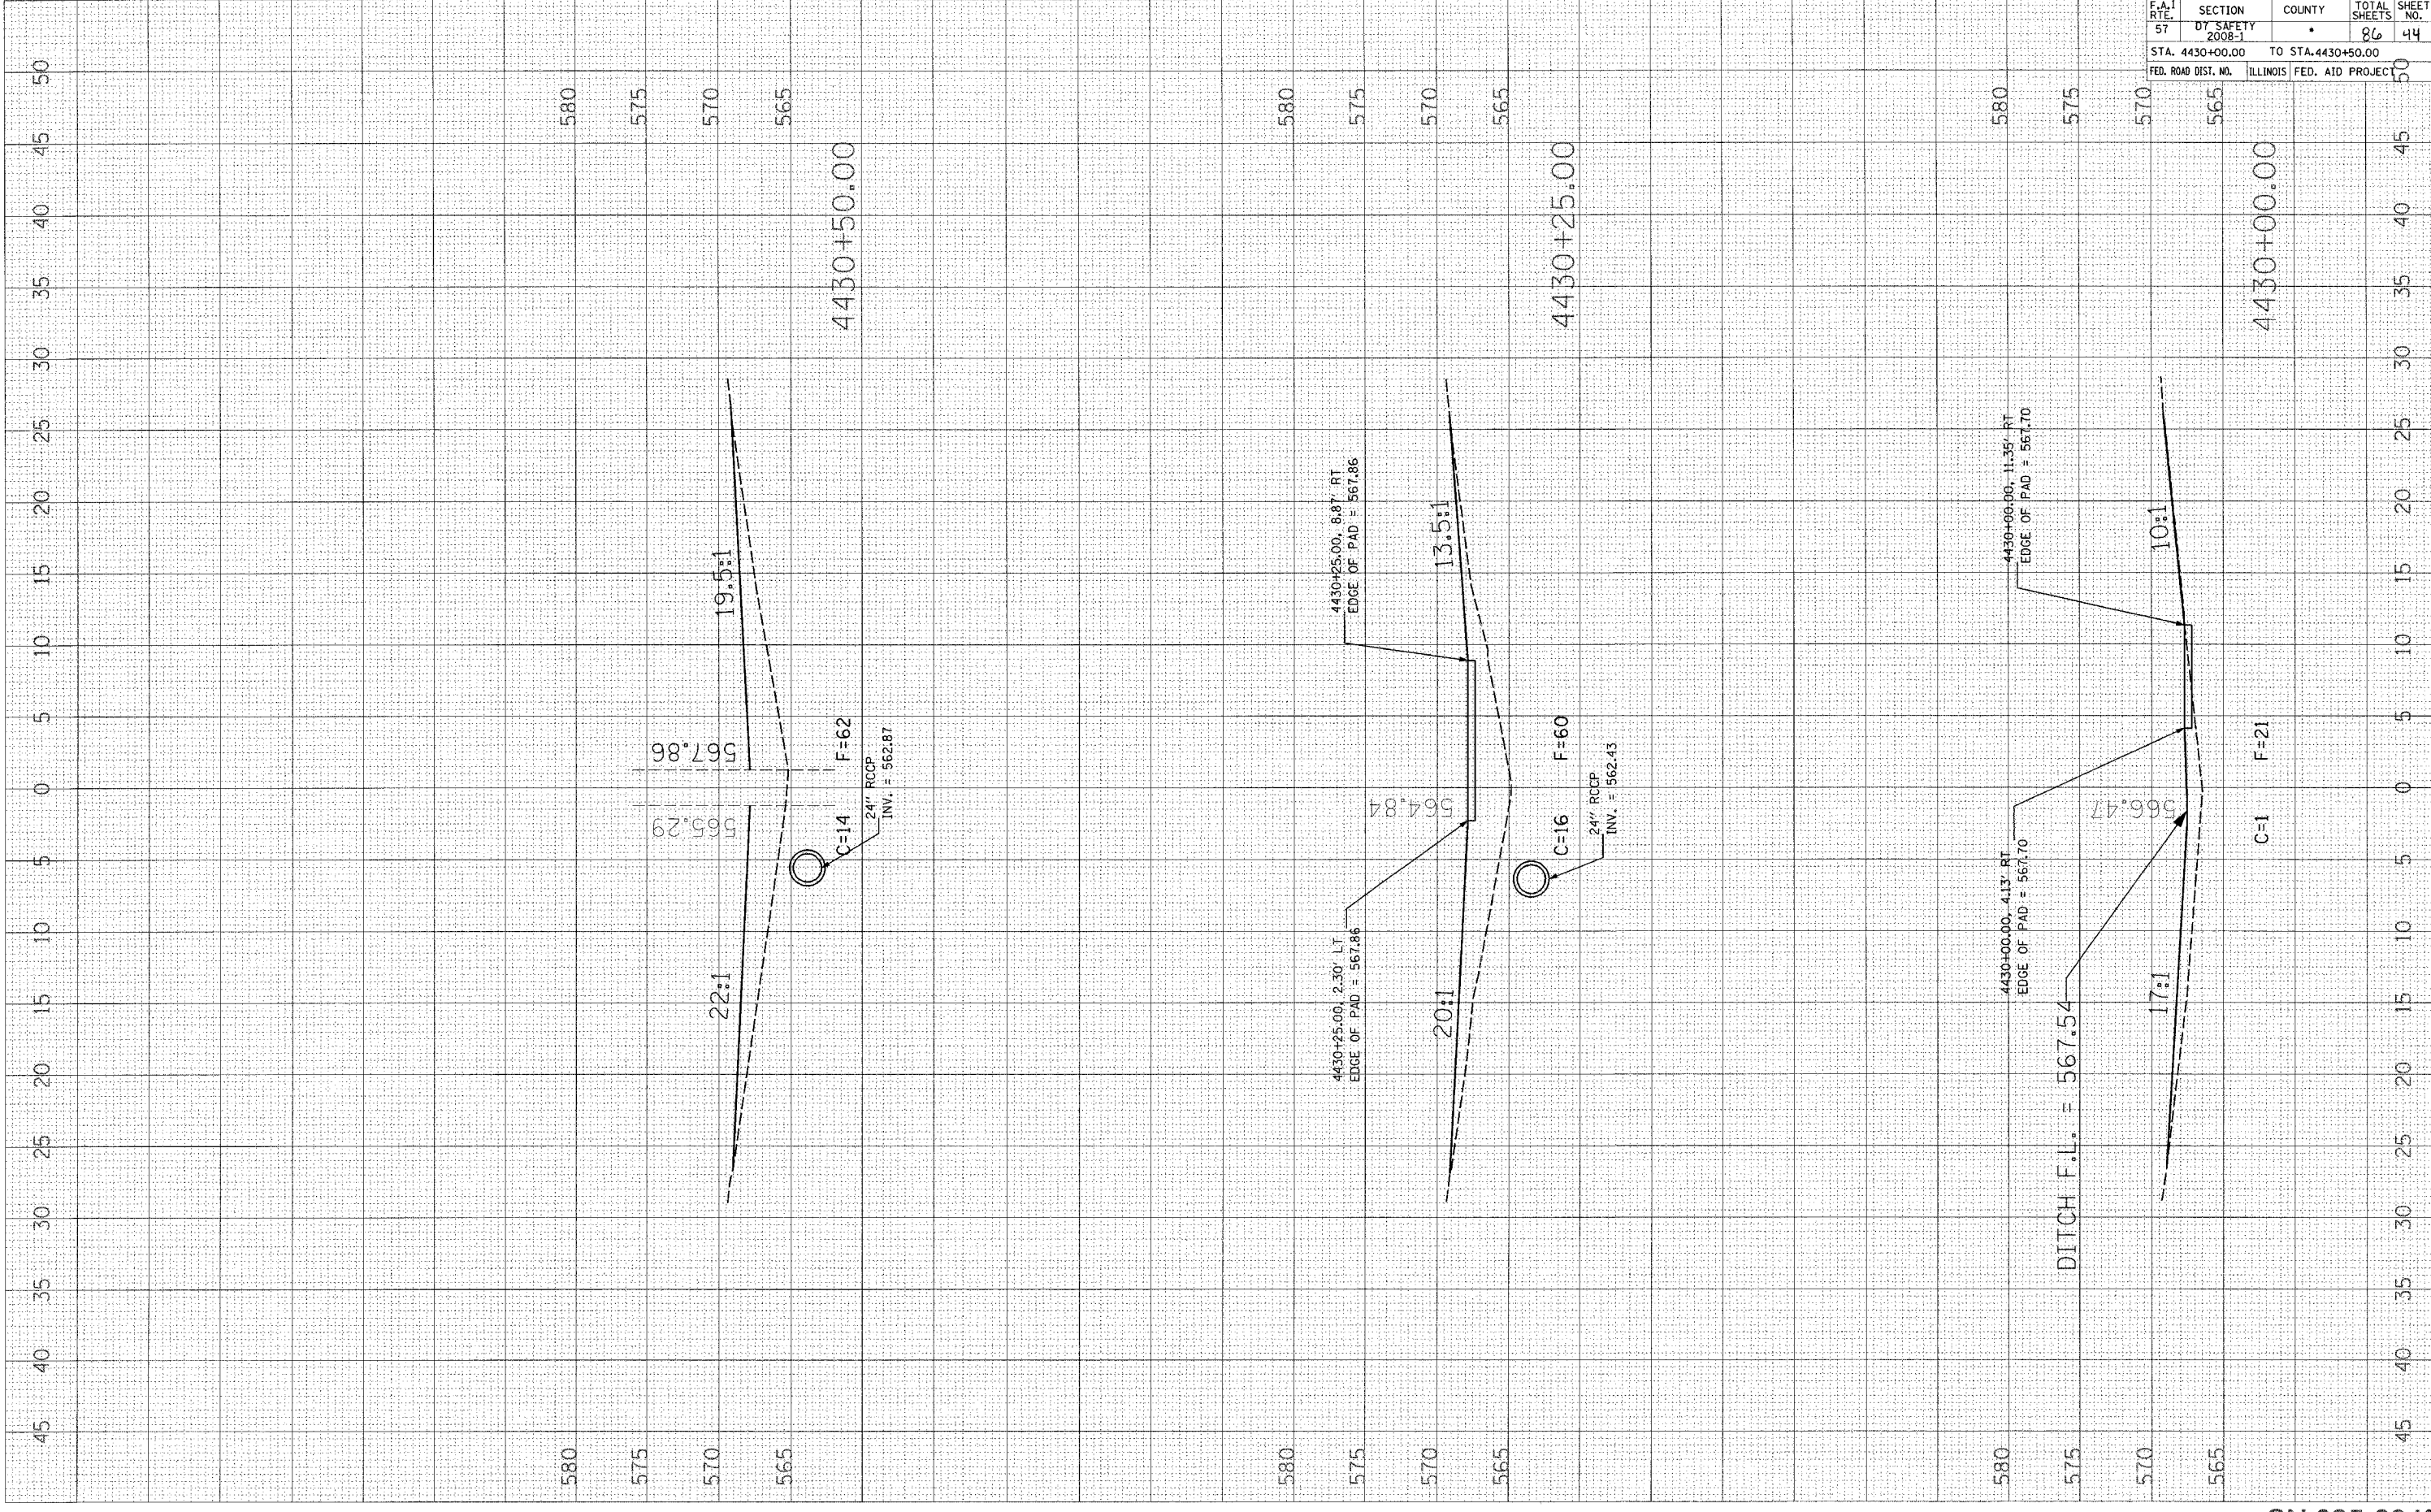

EFFINGHAM, CLAY, AND FAYETTE				
CONTRACT NO. 74248				
F.A.1	SECTION	COUNTY	TOTAL	SHEET
RT.			SHEETS	NO.
57	DT SAFETY		86	44
STA. 4430+00.00		TO STA. 4430+50.00		
FED. ROAD DIST. NO.		ILLINOIS FED. AID PROJECT		