


PLOT DATE = 10/19/2007
 FILE NAME = c:\projects\74248\74248.dwg
 USER NAME = bturner

ORIGINAL SURVEY NO. _____
 SURVEY PLOTTED _____
 TEMPLATE _____
 AREAS CHECKED _____

FINAL SURVEY NO. _____
 SURVEY PLOTTED _____
 TEMPLATE _____
 AREAS CHECKED _____

BY _____ DATE _____

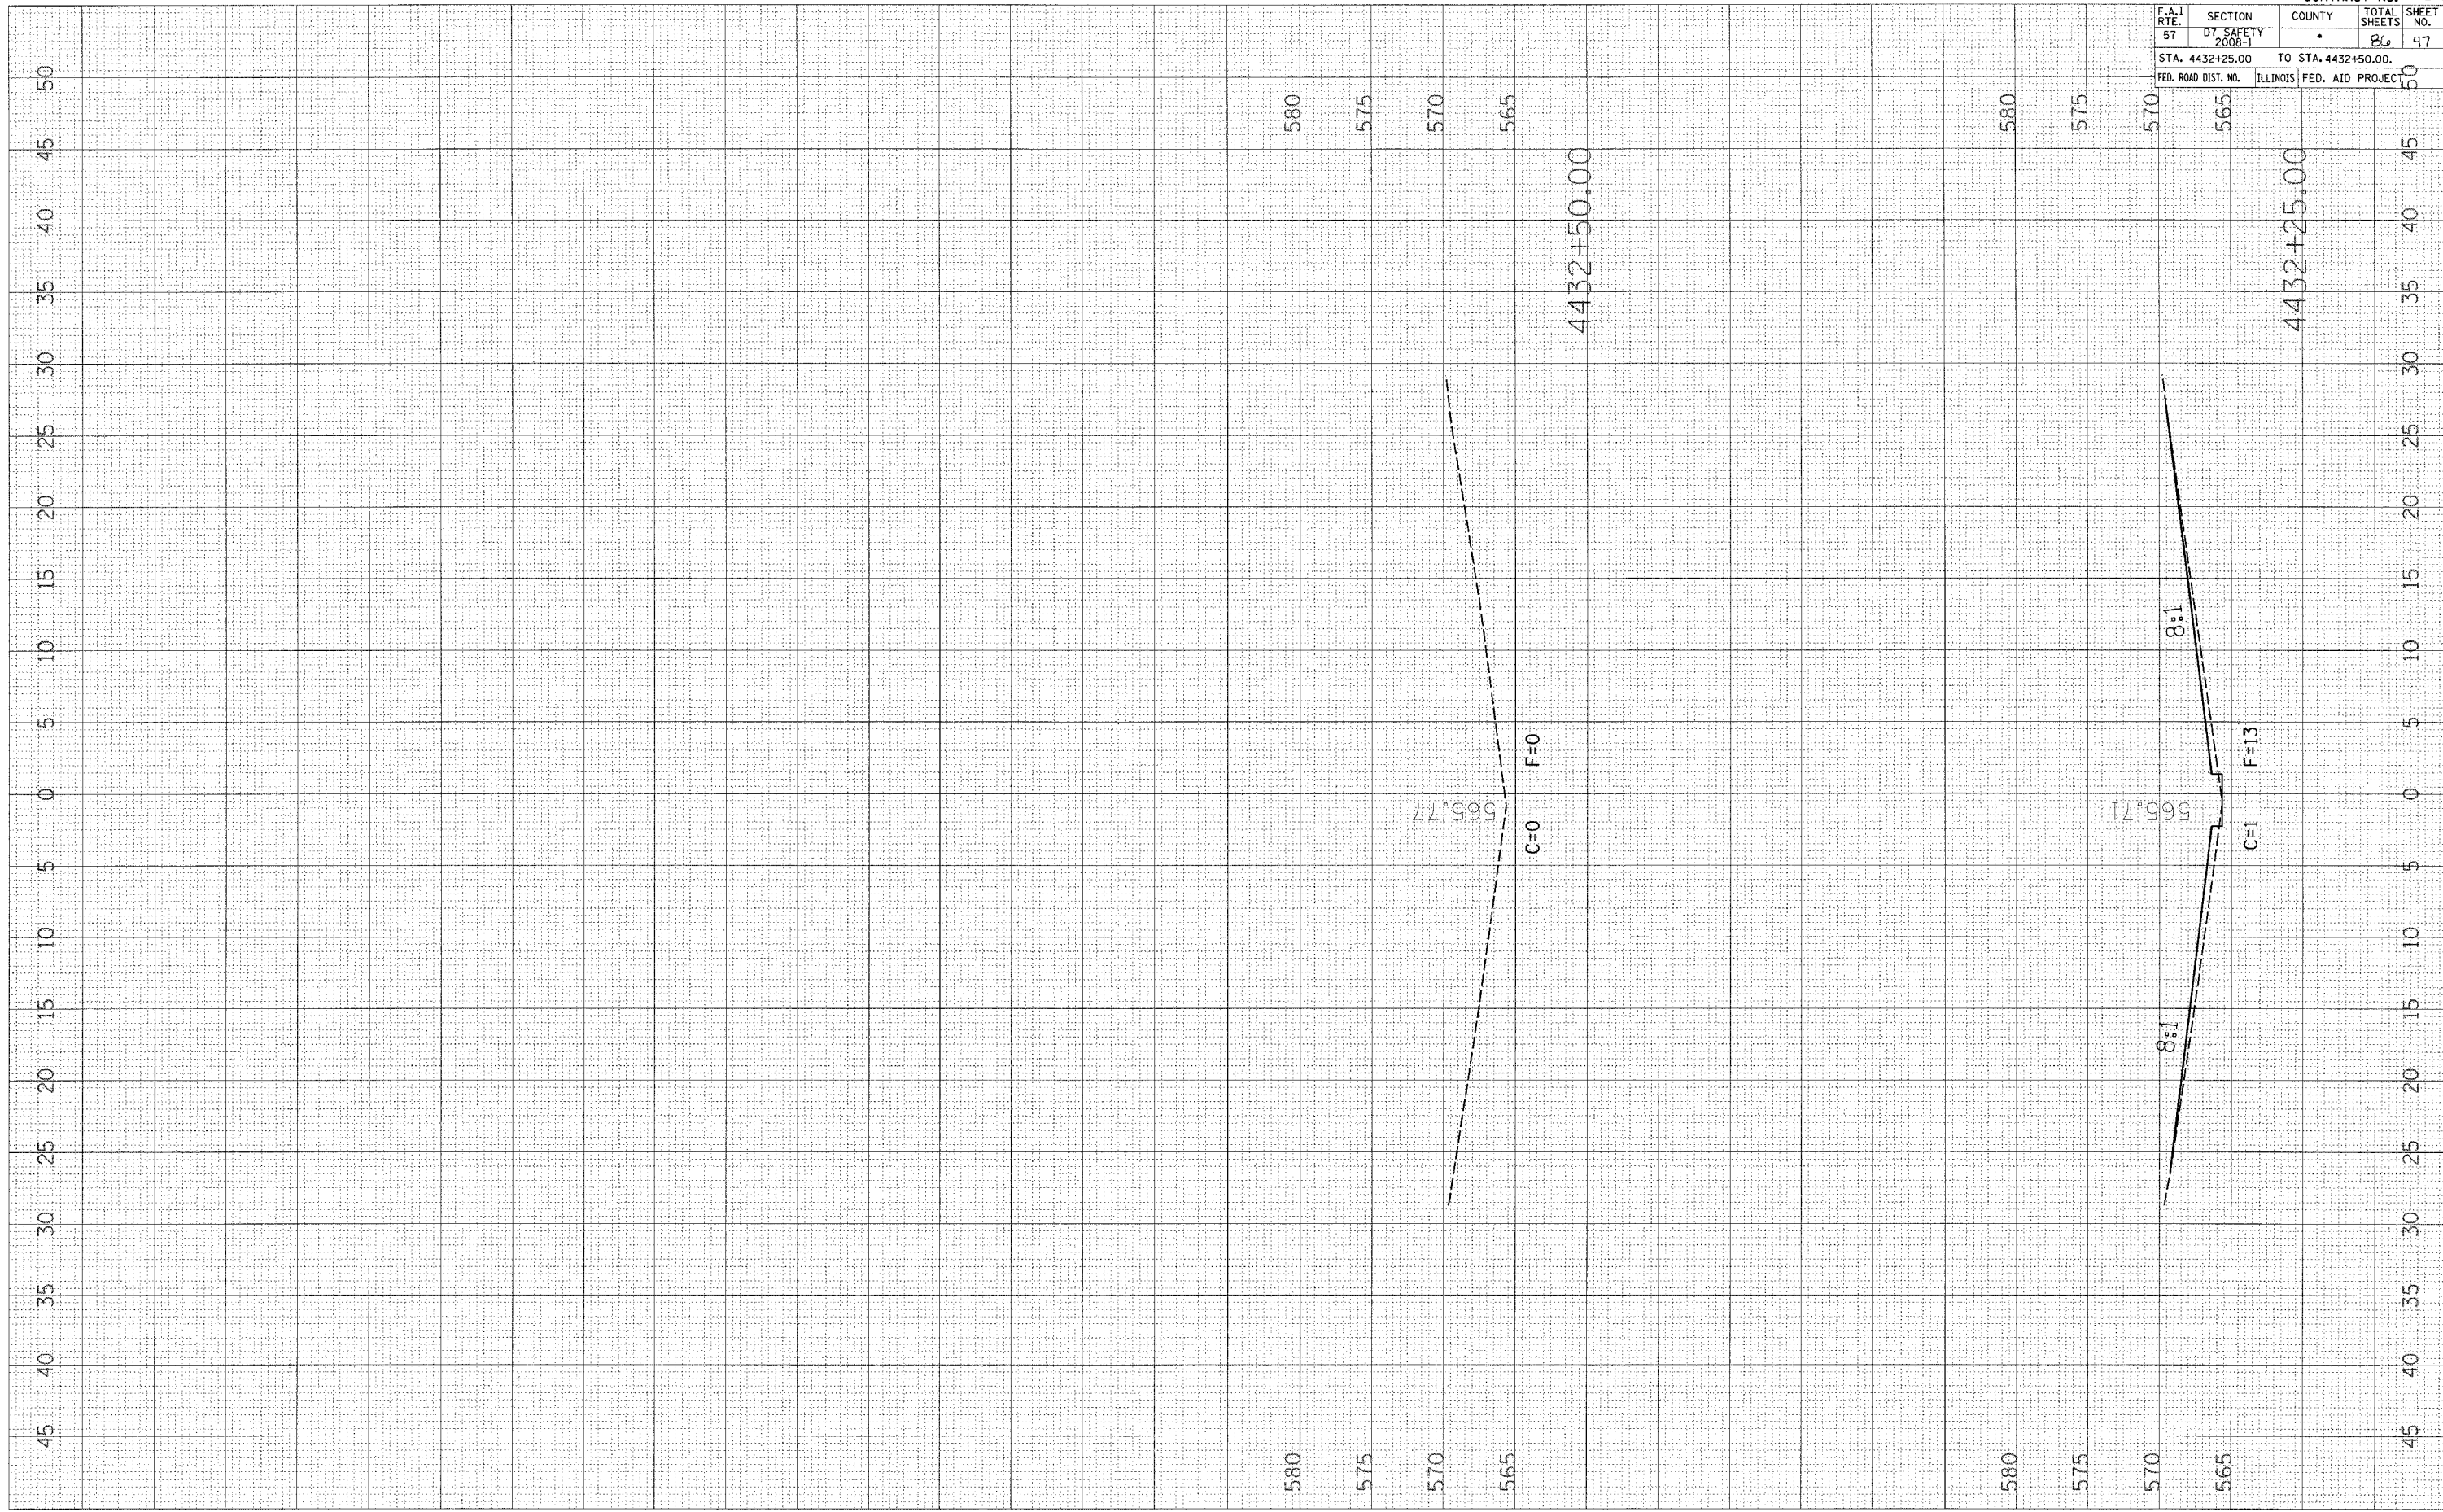

EFFINGHAM, CLAY, AND FAYETTE			
CONTRACT NO. 74248			
F.A.I. RTE. 57	SECTION DT SAFETY 2008-1	COUNTY •	TOTAL SHEETS 86
STA. 4432+25.00		TO STA. 4432+50.00.	
FED. ROAD DIST. NO.	ILLINOIS	FED. AID PROJECT	