


F.A.I. RTE.	SECTION	COUNTY	TOTAL SHEETS	SHEET NO.
57	*	**	86	52
STA. 4202+00		TO STA. 4207+00		
FED. ROAD DIST. NO.		ILLINOIS FED. AID PROJECT		


- D7 SAFETY 2008-1
- ** EFFINGHAM, CLAY, AND FAYETTE

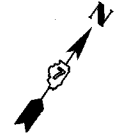

DATE	BY
DATE	BY

DATE	BY
DATE	BY

PLOT DATE = 04/08
 FILE NAME = 013-0027
 PLOT SCALE = 1"=40'
 USER NAME = JHARRIS

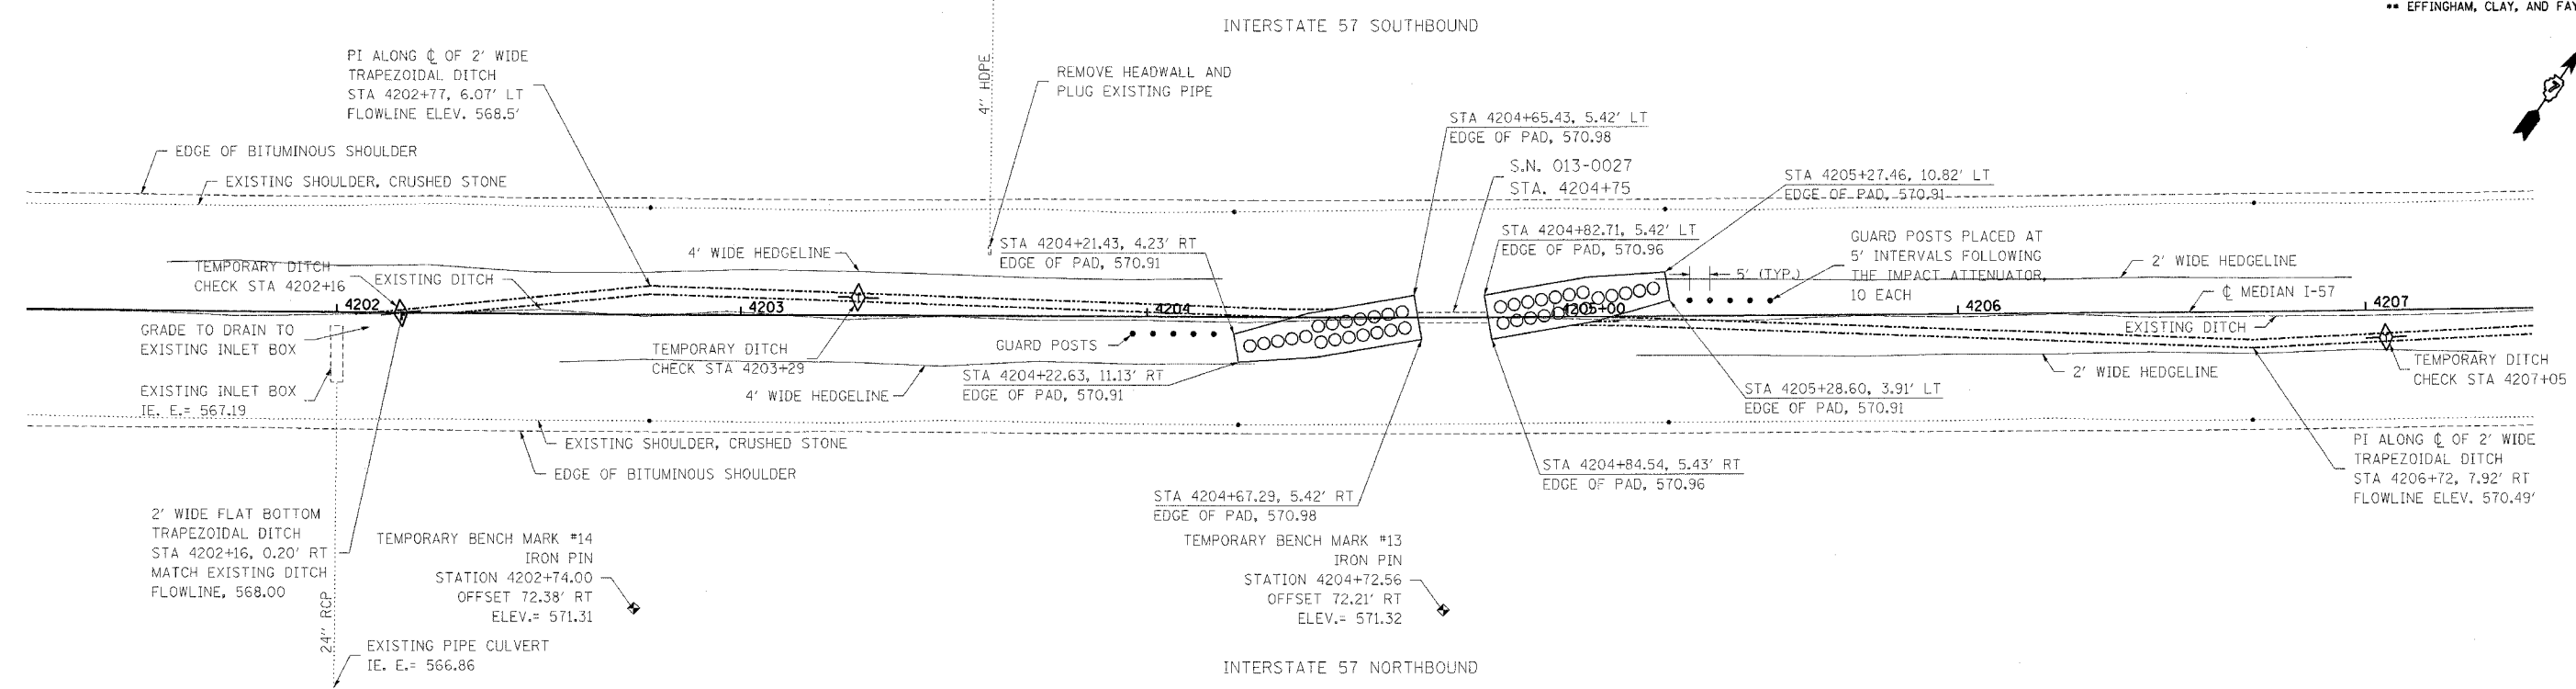

LOCATION 7

