


PLOT DATE = 8/07/08
 FILE NAME = #111111
 USER NAME = #111111

ORIGINAL SURVEY SURVEYED BY
 NOTE BOOK NO. PLOTTED DATE
 TEMPLATE AREAS CHECKED

FINAL SURVEY SURVEYED BY
 NOTE BOOK NO. PLOTTED DATE
 TEMPLATE AREAS CHECKED

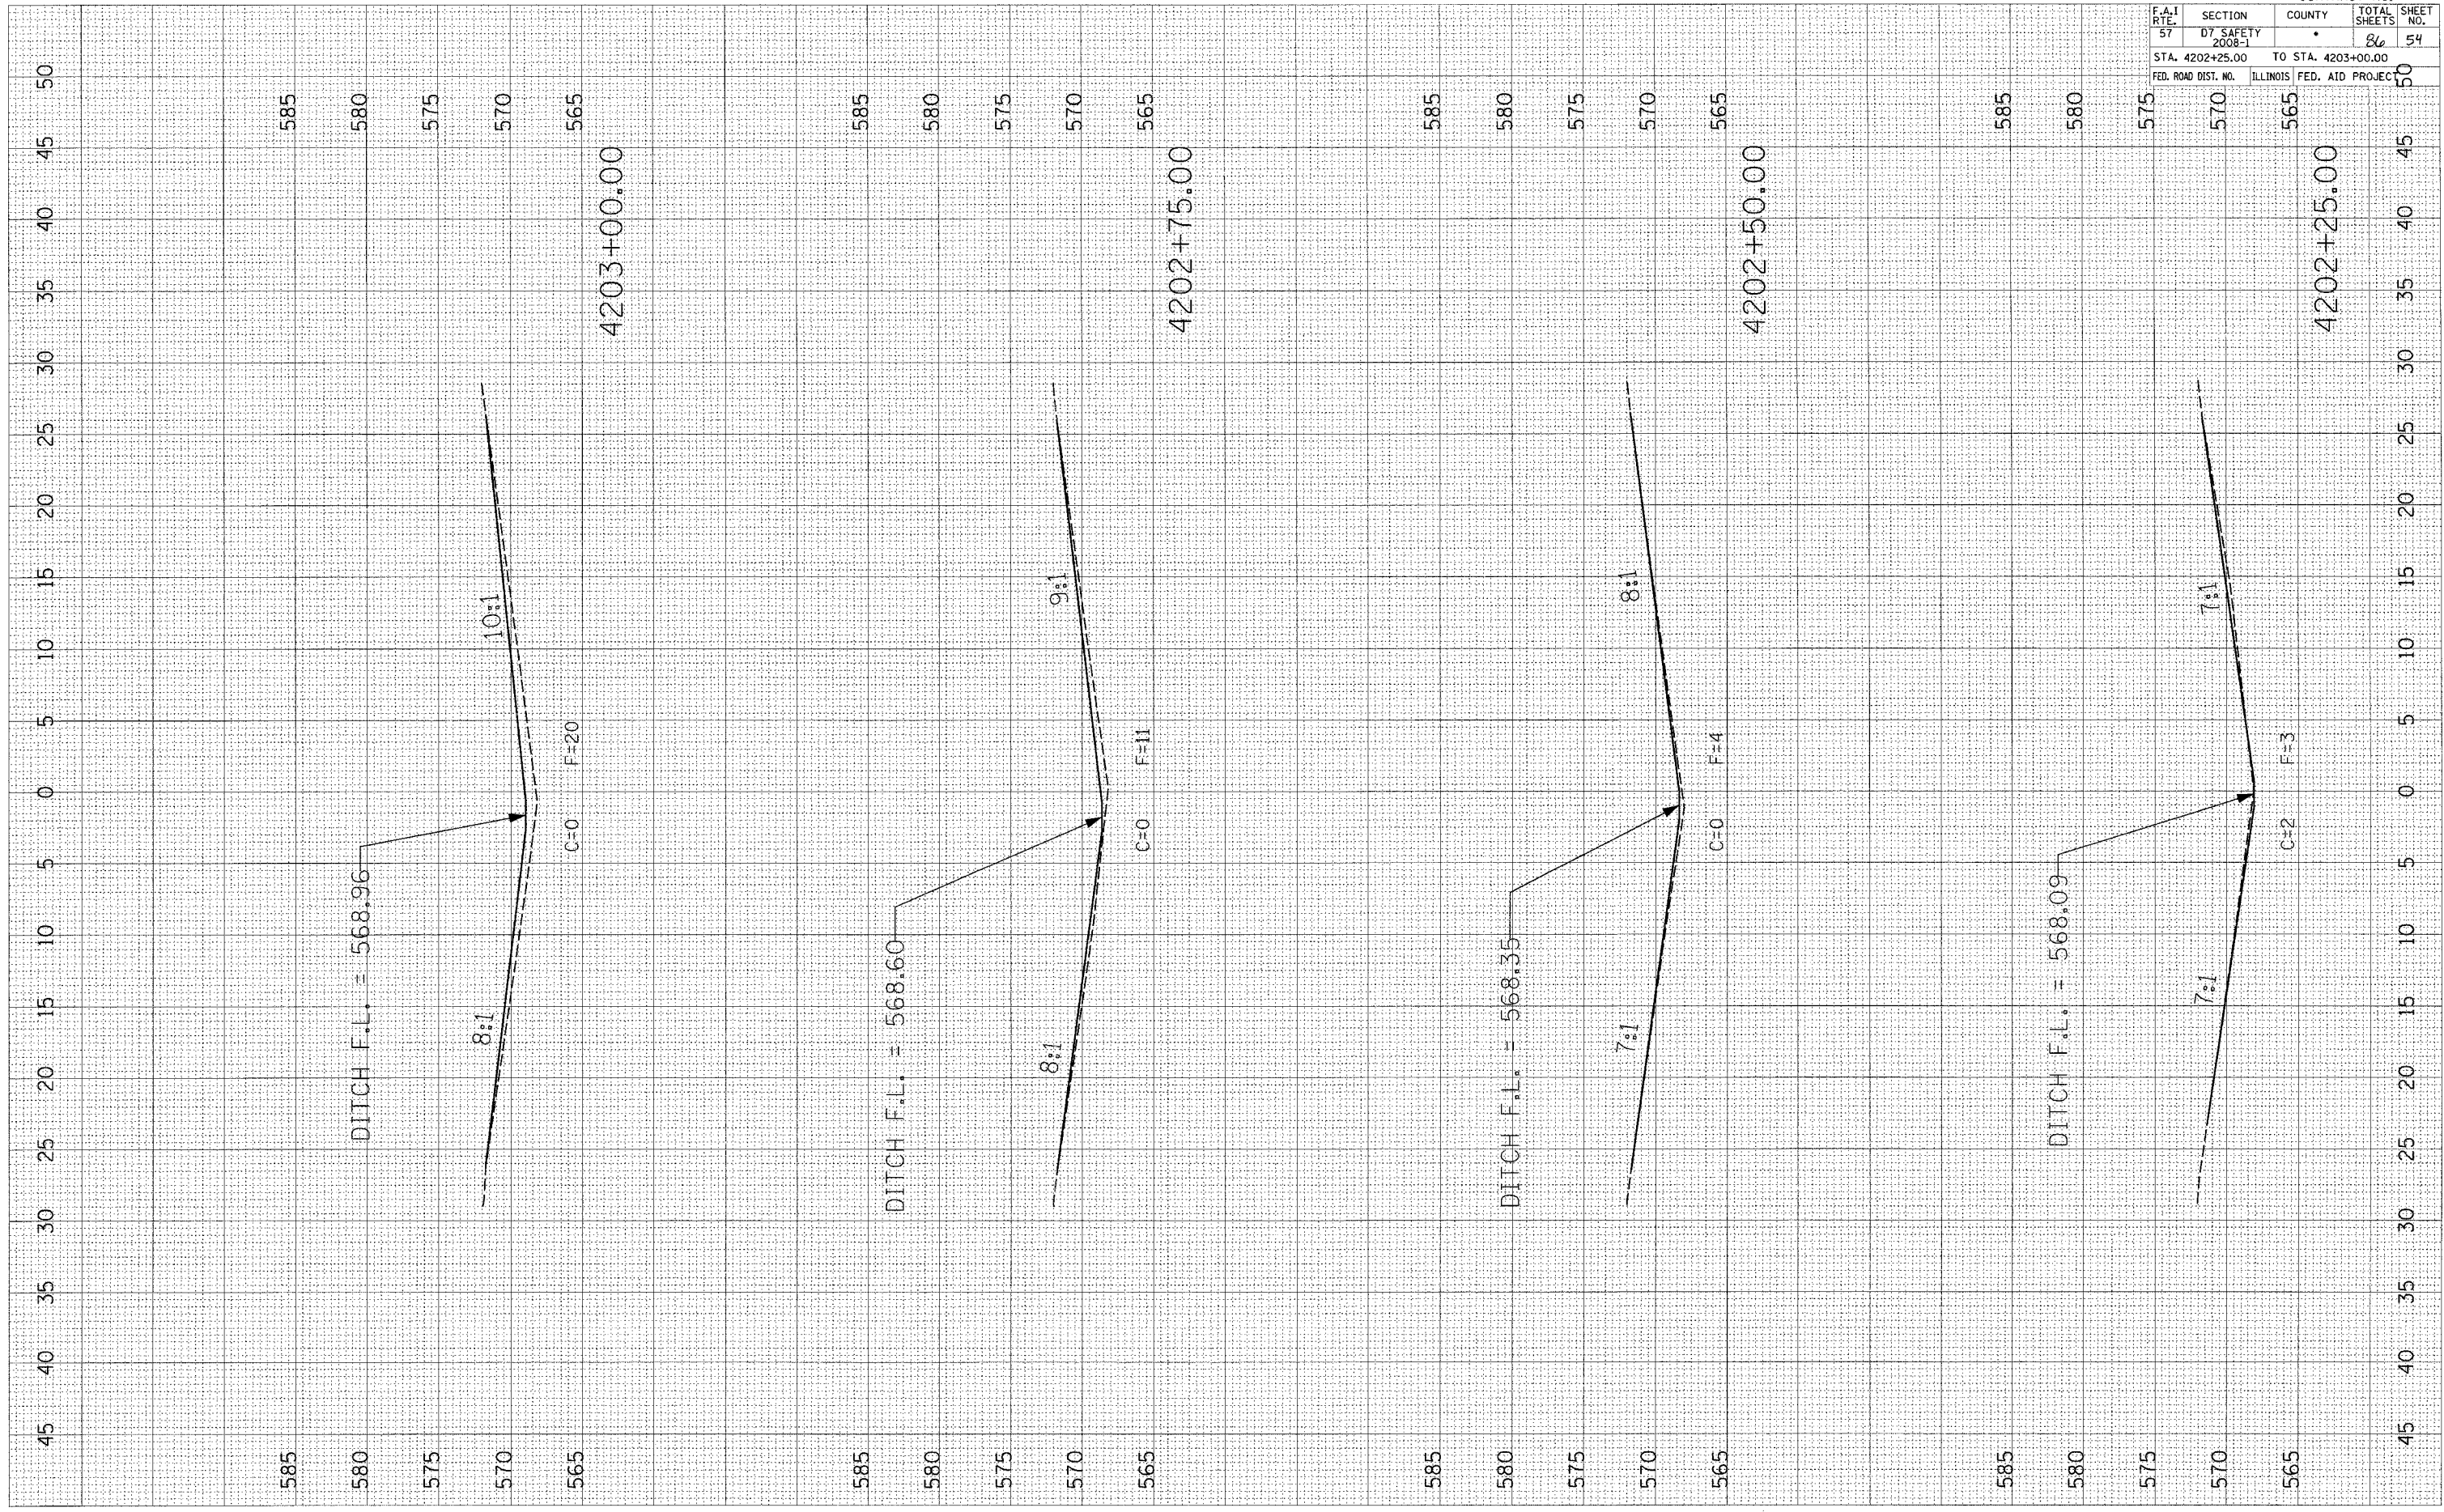

| | | | |
|------------------------------|------------------|---------------------------|--------------|
| EFFINGHAM, CLAY, AND FAYETTE | | | |
| CONTRACT NO. 74248 | | | |
| F.A.I. RTE. | SECTION | COUNTY | TOTAL SHEETS |
| 57 | D7 SAFETY 2008-1 | | 86 |
| STA. 4202+25.00 | | TO STA. 4203+00.00 | |
| FED. ROAD DIST. NO. | | ILLINOIS FED. AID PROJECT | |
| | | | 54 |