


PLOT DATE = *DATE*
 DATE = *FILE*
 FILE NAME = *SCALE*
 PLOT SCALE = *SCALE*
 USER NAME = *USER*

ORIGINAL SURVEY SURVEYED PLOTTED
 NO. DATE BY

FINAL SURVEY SURVEYED PLOTTED
 NO. DATE BY

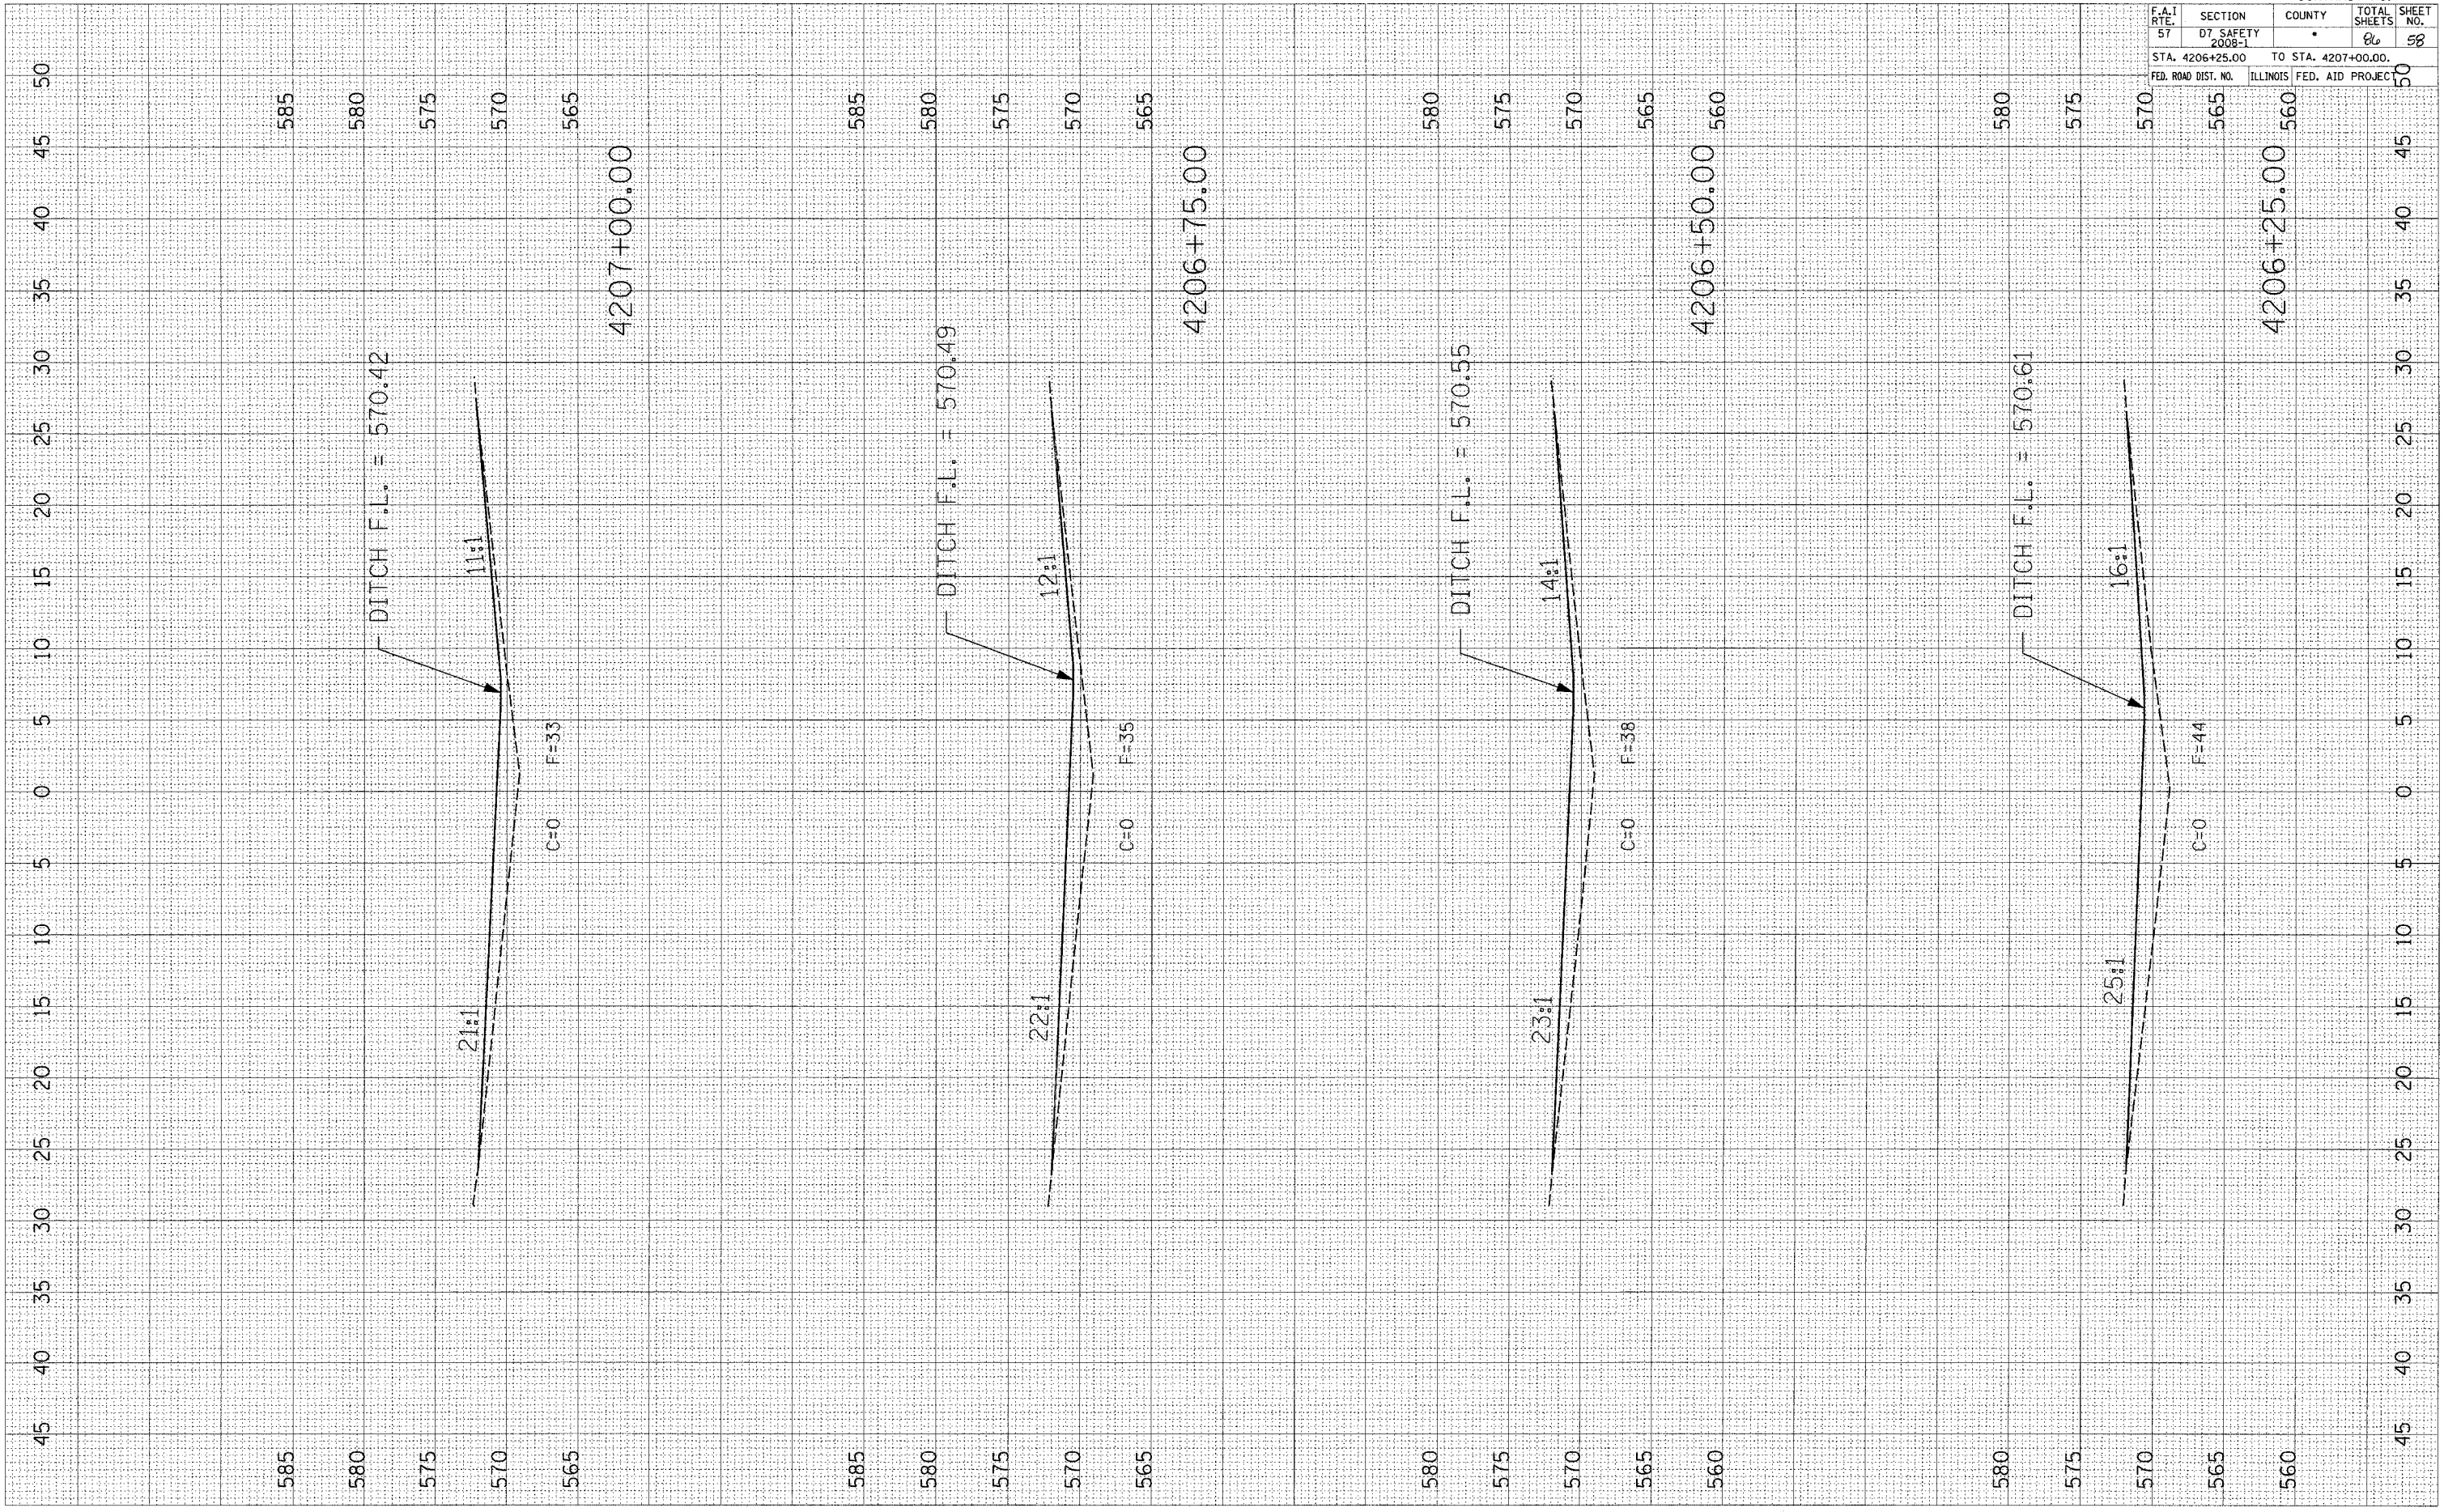

EFFINGHAM, CLAY, AND FAYETTE				
CONTRACT NO. 74248				
F.A.I. RTE.	SECTION	COUNTY	TOTAL SHEETS	SHEET NO.
57	DT SAFETY 2008-1	*	66	58
STA. 4206+25.00		TO STA. 4207+00.00.		
FED. ROAD DIST. NO.		ILLINOIS FED. AID PROJECT		