


FINAL SURVEY	SUBMITTED	BY	DATE
NOTE BOOK	PLOTTED		
NO.	TEMPLATE		
	AREAS		
	CHECKED		

ORIGINAL SURVEY	SUBMITTED	BY	DATE
NOTE BOOK	PLOTTED		
NO.	TEMPLATE		
	AREAS		
	CHECKED		

PLOT DATE = 00ATE\*  
 FILE NAME = #FILE#\*  
 PLOT SCALE = #SCALE#\*  
 USER NAME = #USER#\*

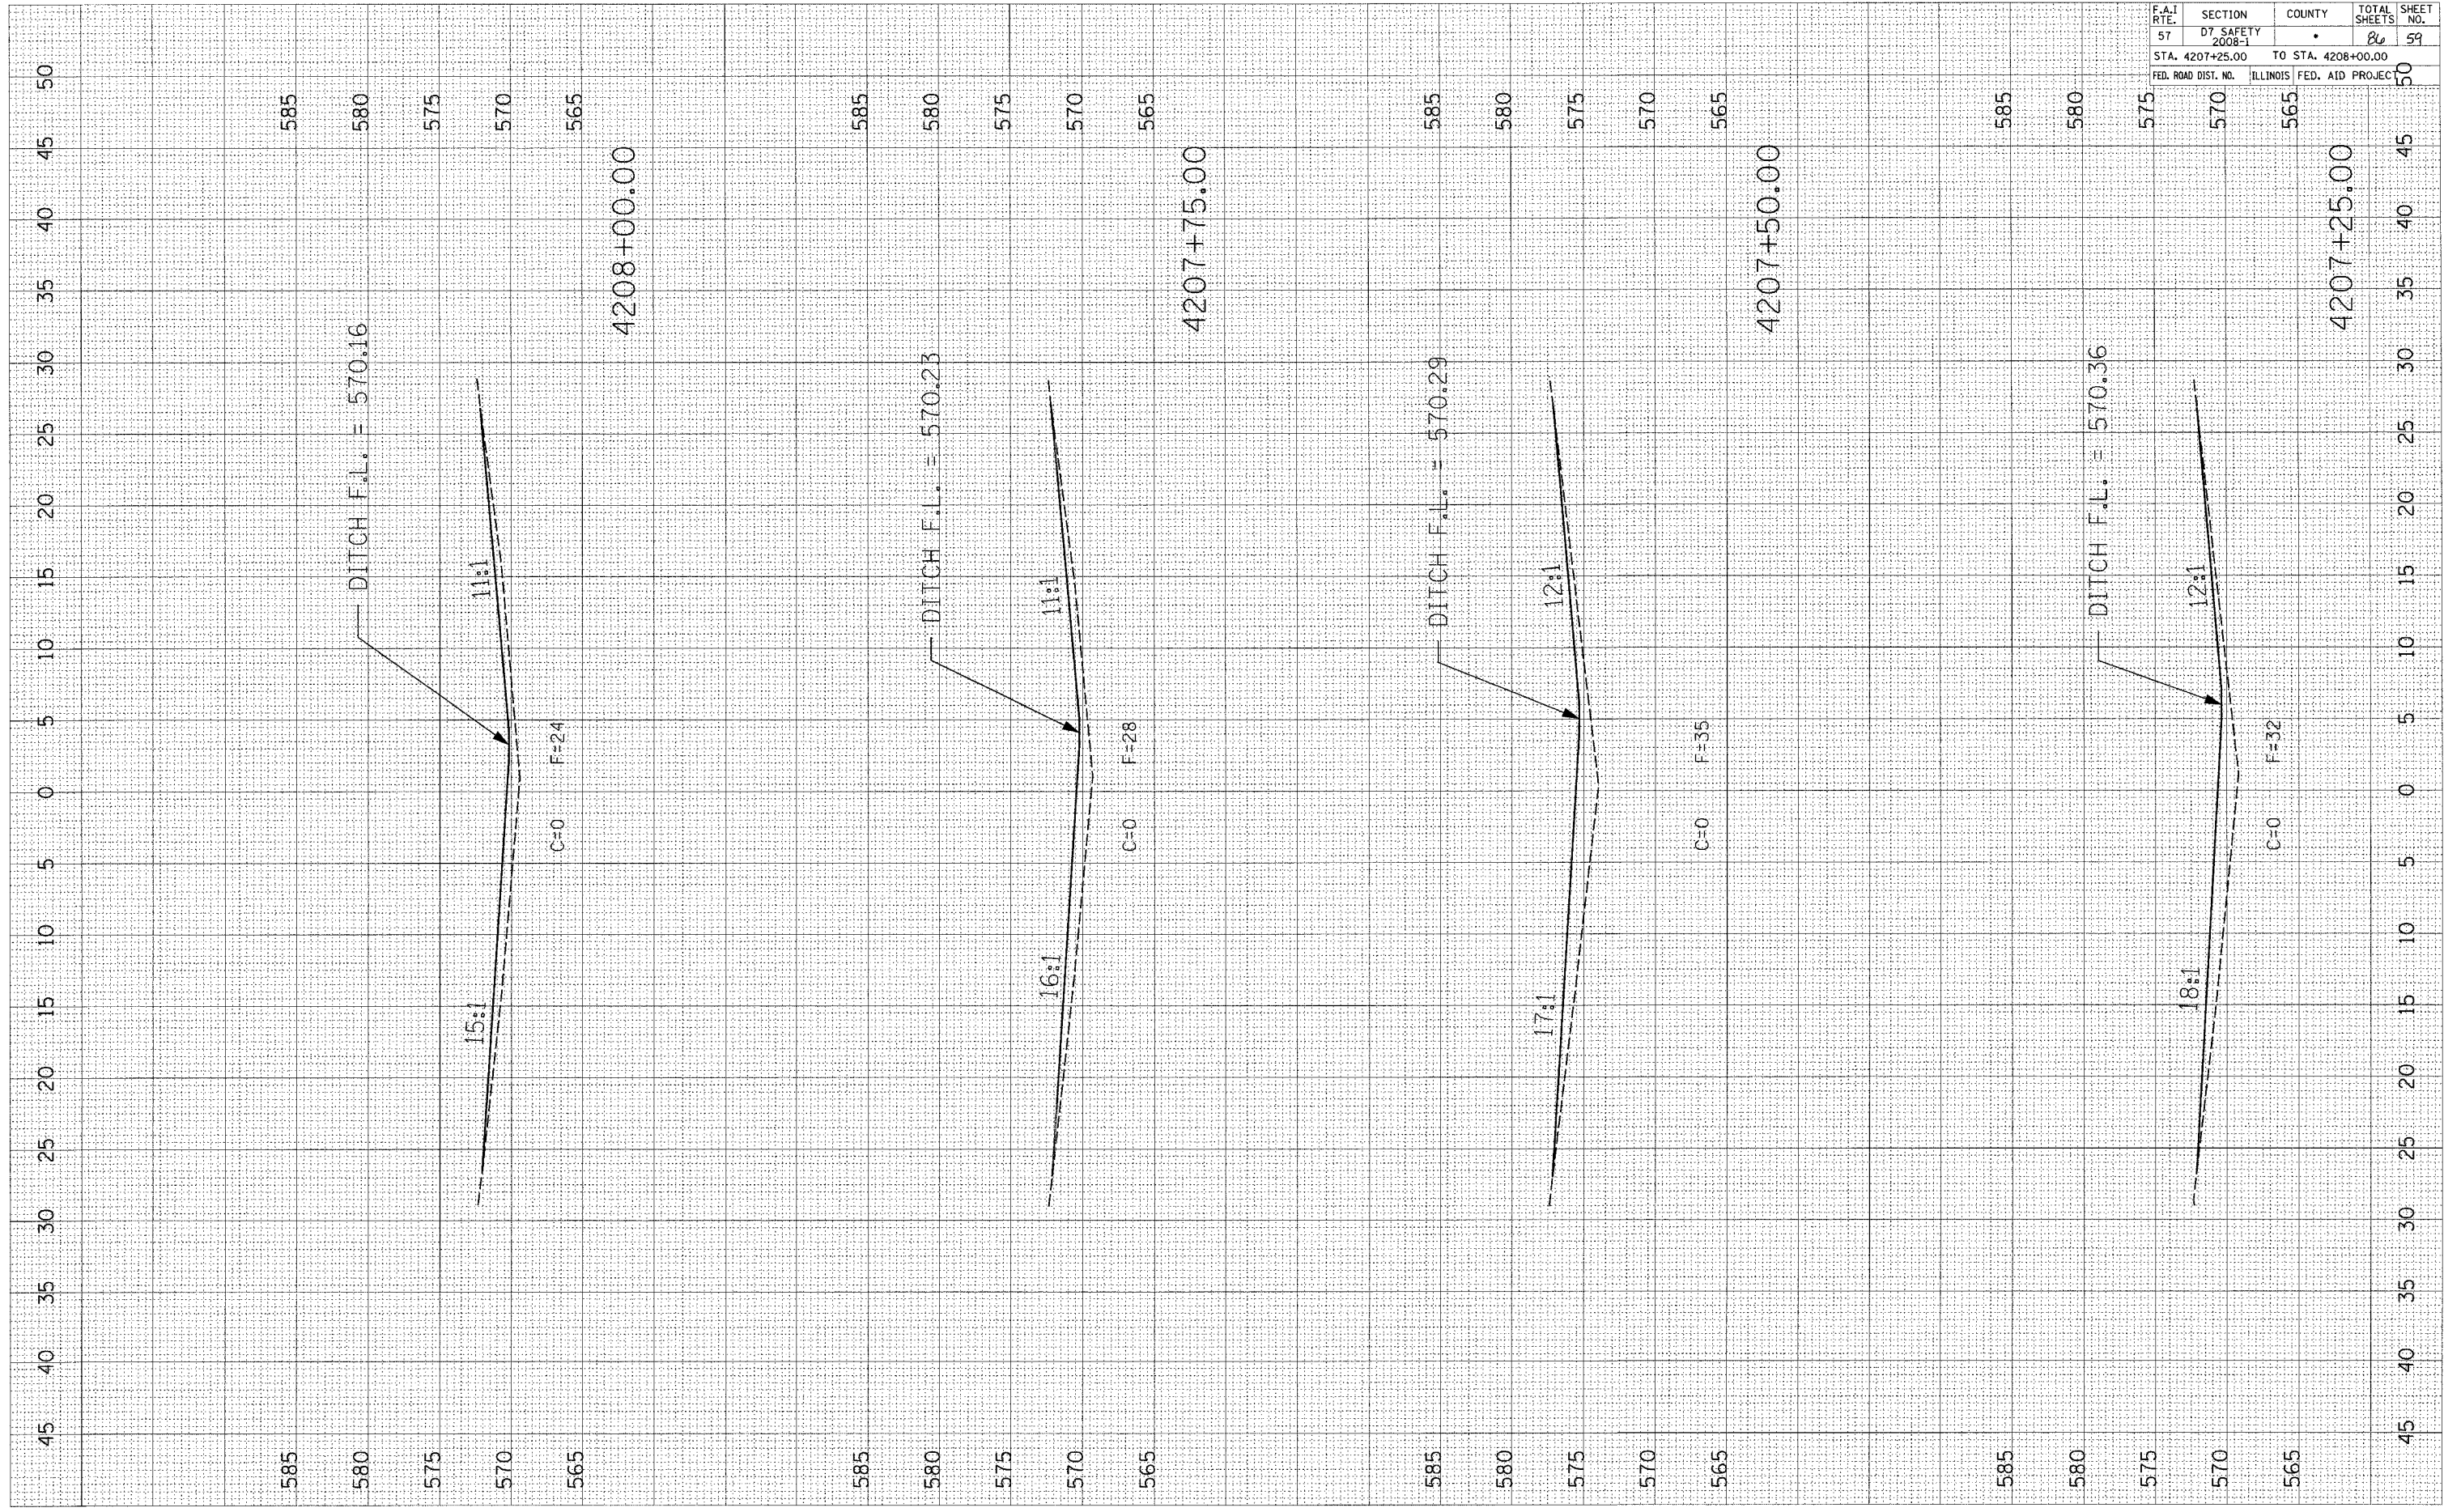

EFFINGHAM, CLAY, AND FAYETTE			
CONTRACT NO. 74248			
F.A.I. RTE.	SECTION	COUNTY	TOTAL SHEETS
57	D7 SAFETY		86
	2008-1		59
STA. 4207+25.00		TO STA. 4208+00.00	
FED. ROAD DIST. NO.	ILLINOIS FED. AID PROJECT		