


PLOT DATE = #DATE#
 PLOT SCALE = #SCALE#
 PLOT NAME = #NAME#
 USER NAME = #USER#

ORIGINAL SURVEY NO. _____
 SURVEYED PLOTTED _____
 NOTE BOOK TEMPLATE _____
 AREAS CHECKED _____

FINAL SURVEY NO. _____
 SURVEYED PLOTTED _____
 NOTE BOOK TEMPLATE _____
 AREAS CHECKED _____

BY _____
 DATE _____

BY _____
 DATE _____

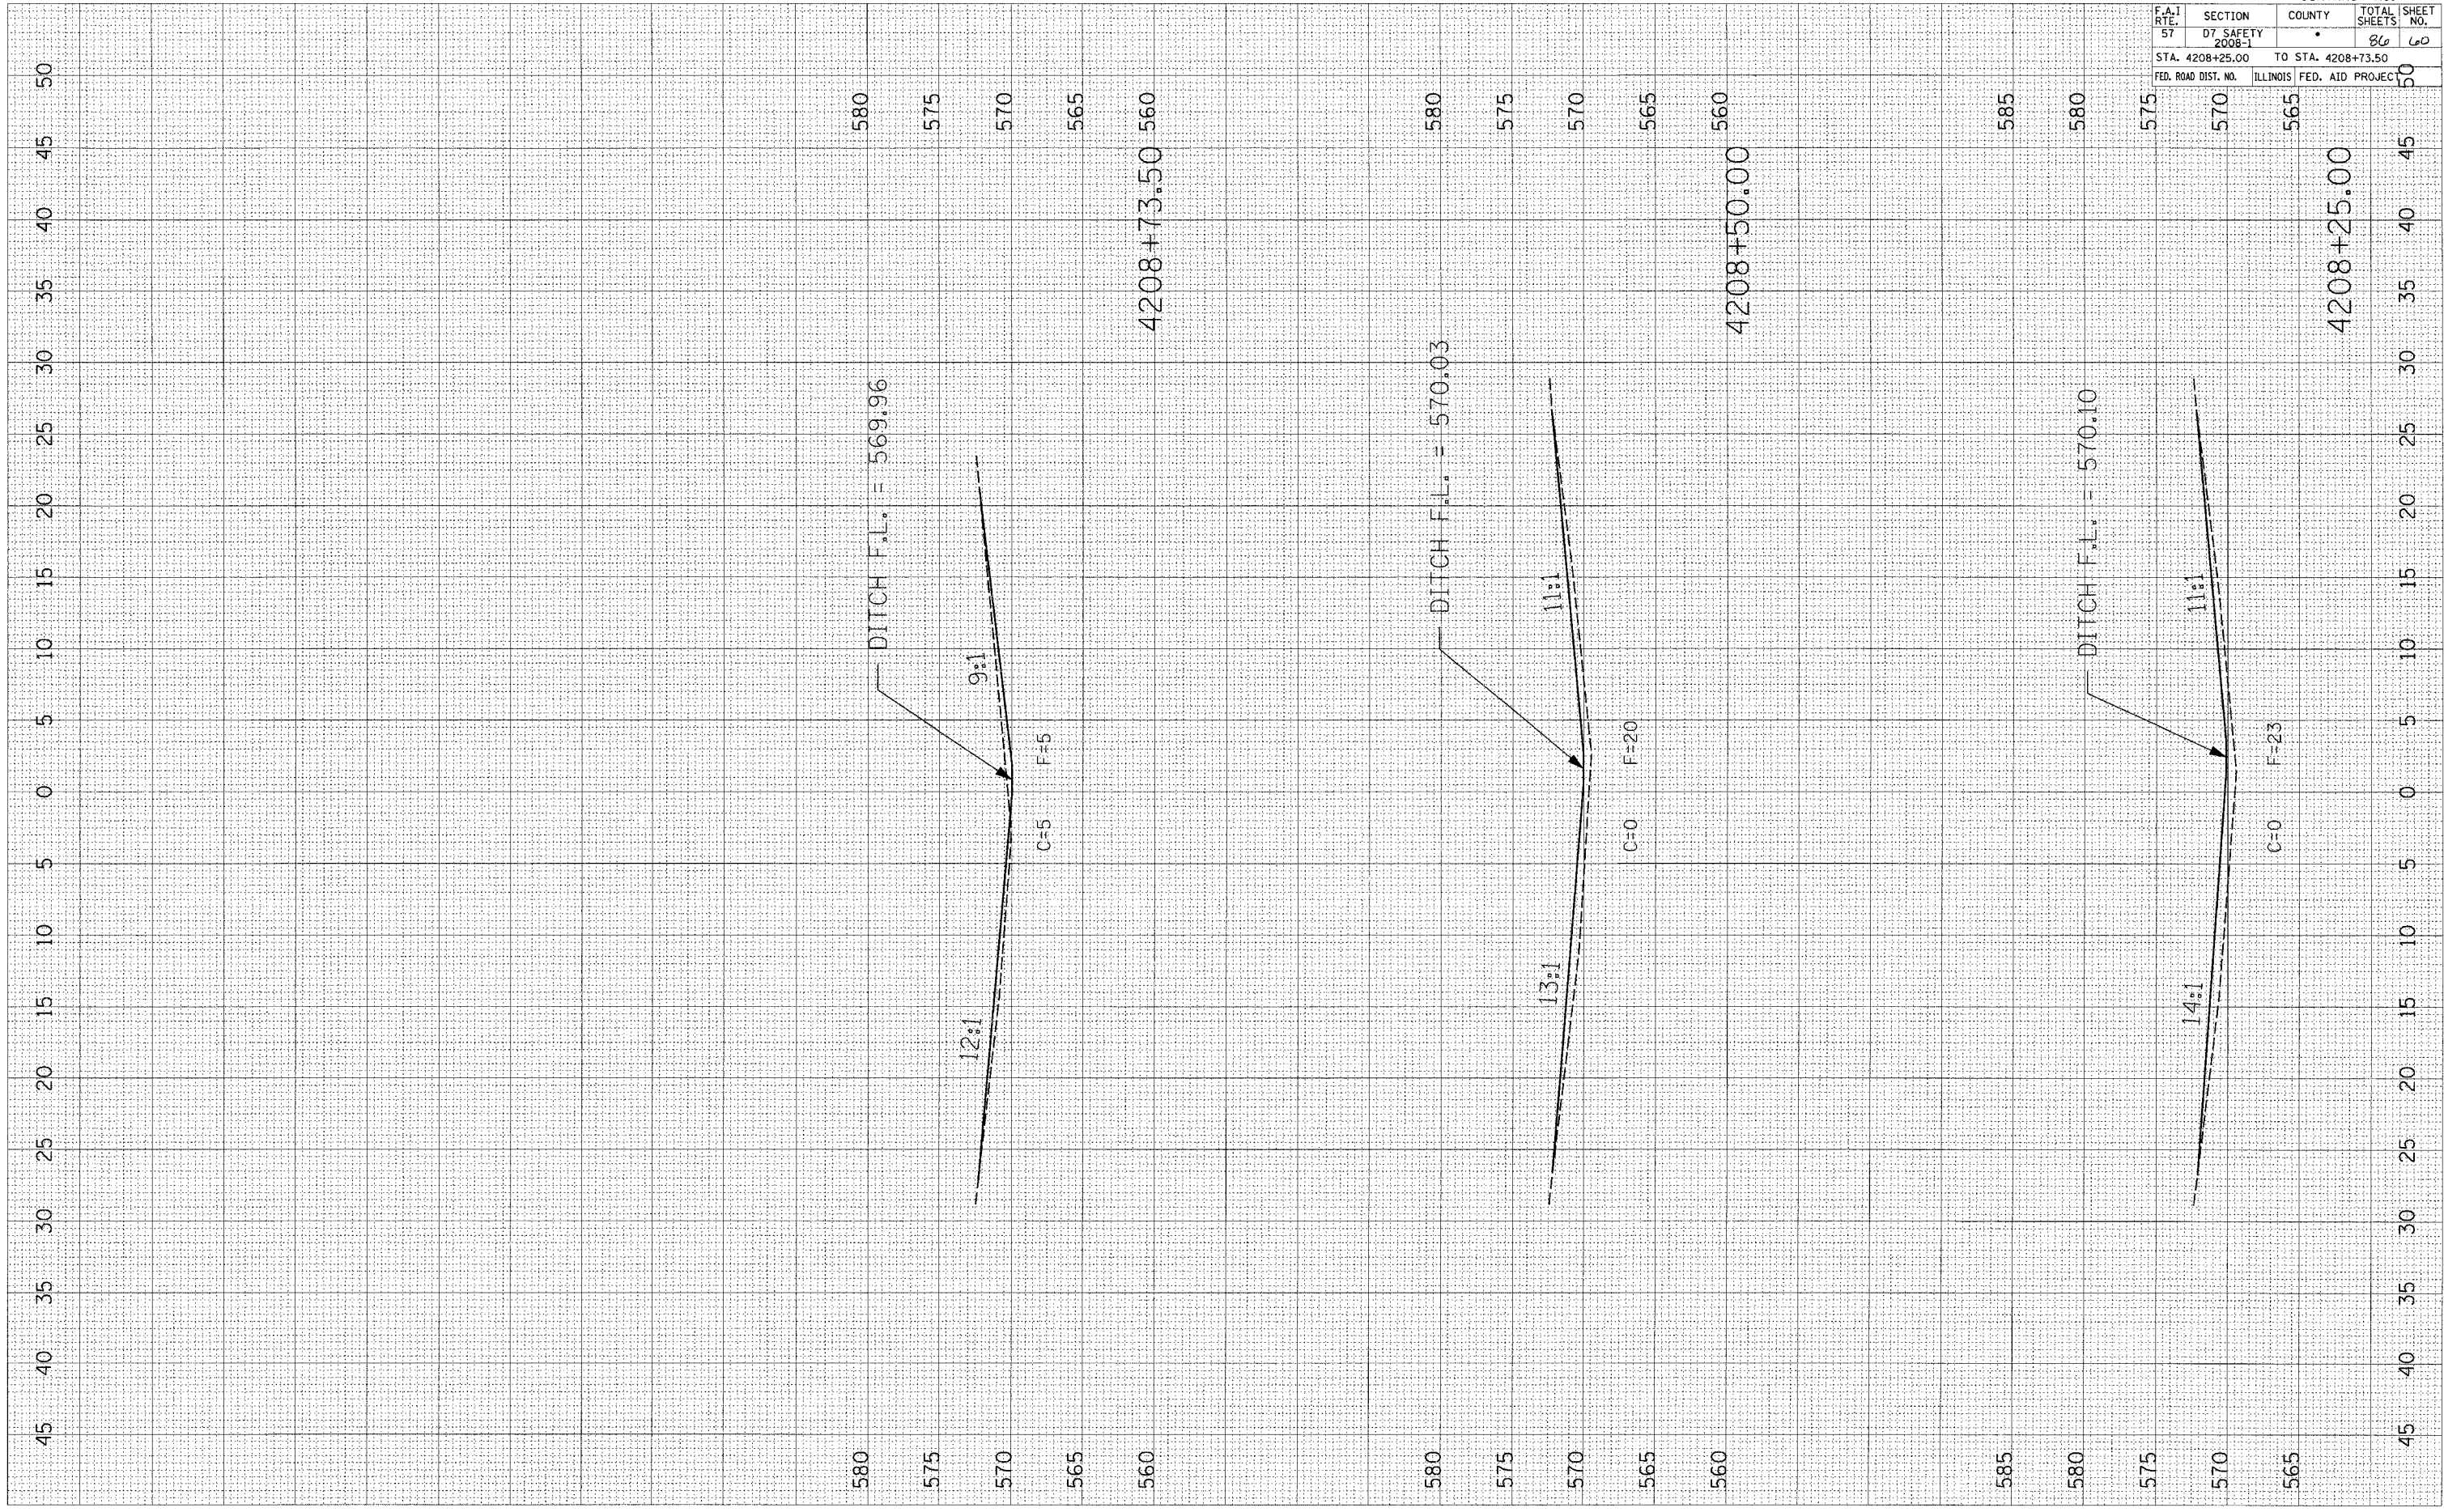

EFFINGHAM, CLAY, AND FAYETTE			
CONTRACT NO. 74248			
F.A.I. RTE. 57	SECTION D7 SAFETY 2008-1	COUNTY	TOTAL SHEETS 86
STA. 4208+25.00		TO STA. 4208+73.50	
FED. ROAD DIST. NO.	ILLINOIS FED. AID PROJECT		
			SHEET NO. 60