


PLOT DATE = 10/19/2007
 FILE NAME = c:\projects\74248\dwg\74248.dwg
 PLOT SCALE = 5.0000 / IN.
 USER NAME = bannerbj

ORIGINAL SURVEY
 SURVEYED BY: _____ DATE: _____
 TEMPLATE: _____
 AREAS CHECKED: _____

FINAL SURVEY
 SURVEYED BY: _____ DATE: _____
 TEMPLATE: _____
 AREAS CHECKED: _____

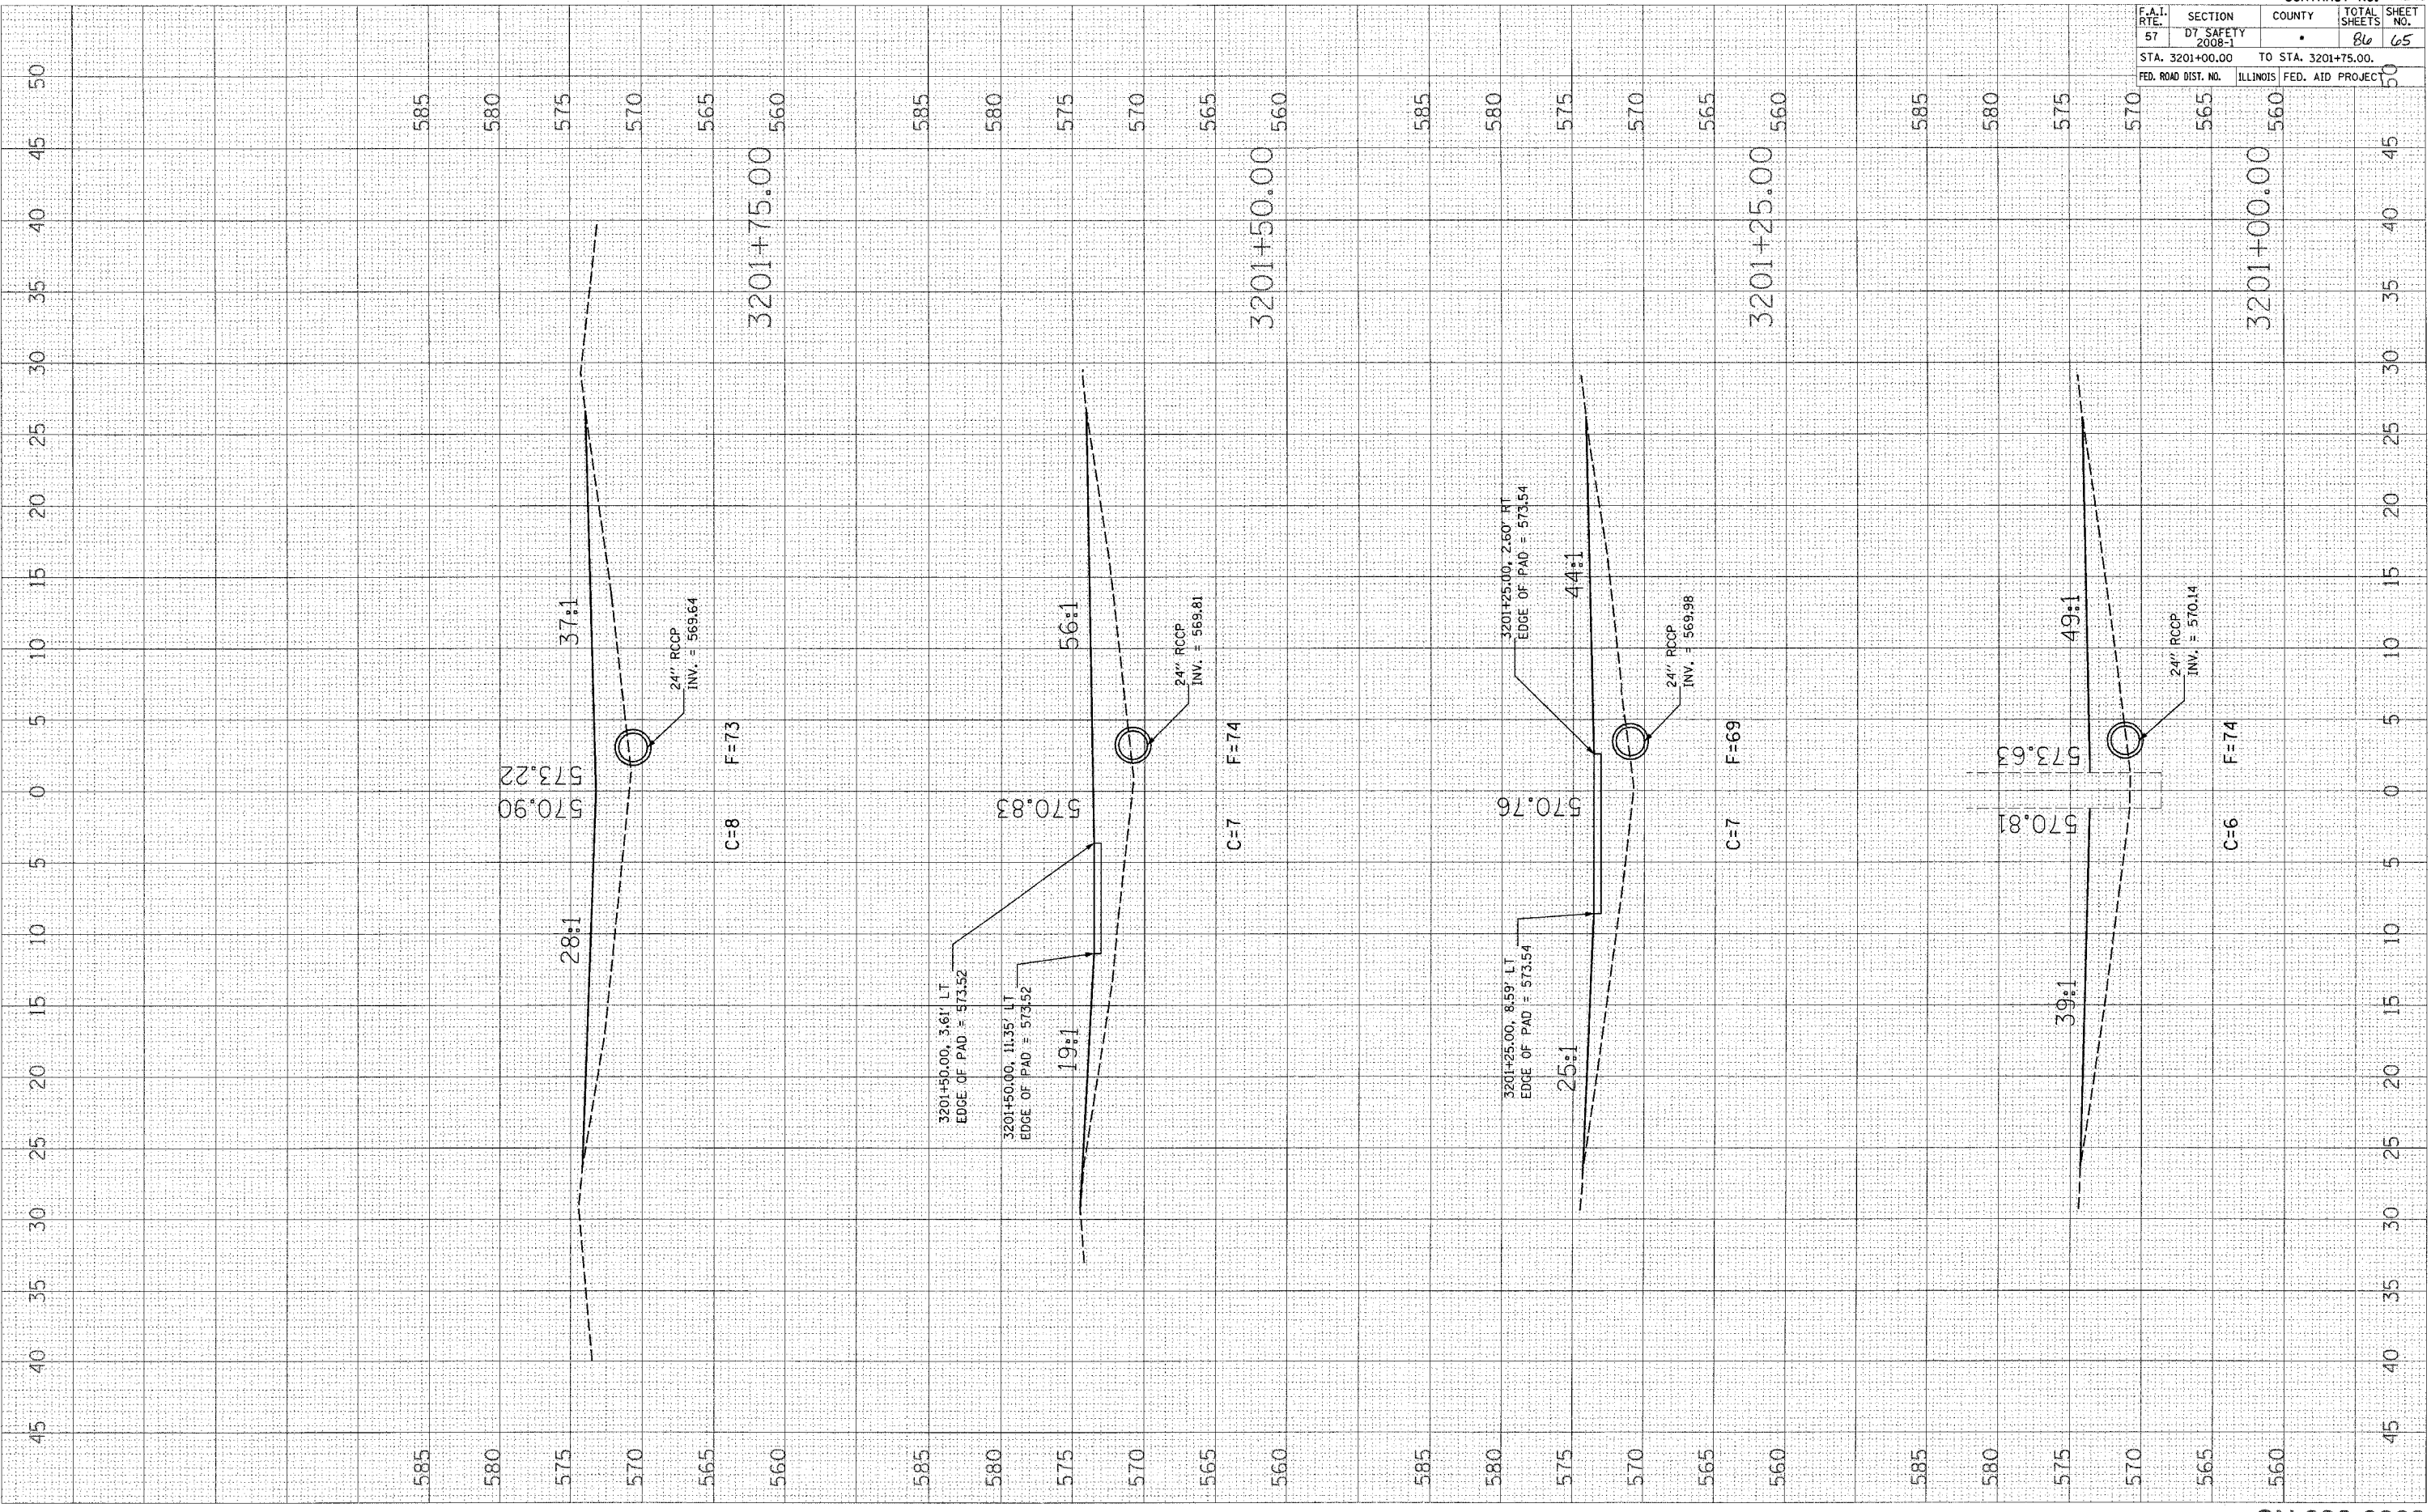

EFFINGHAM, CLAY, AND FAYETTE			
CONTRACT NO. 74248			
F.A.I. RTE.	SECTION	COUNTY	TOTAL SHEETS
57	DT SAFETY 2008-1		86
STA. 3201+00.00		TO STA. 3201+75.00.	
FED. ROAD DIST. NO.	ILLINOIS FED. AID PROJECT		SHEET NO. 65