



F.A.I. RTE.	SECTION	COUNTY	TOTAL SHEETS	SHEET NO.
57	*	**	86	69

STA. 3086+00 TO STA. 3092+00
 FED. ROAD DIST. NO. [ILLINOIS] FED. AID PROJECT

- D7 SAFETY 2008-1
- ** EFFINGHAM, CLAY, AND FAYETTE

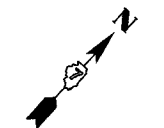

DATE	
BY	
REVISIONS	
NO.	
DATE	
BY	
DESCRIPTION	

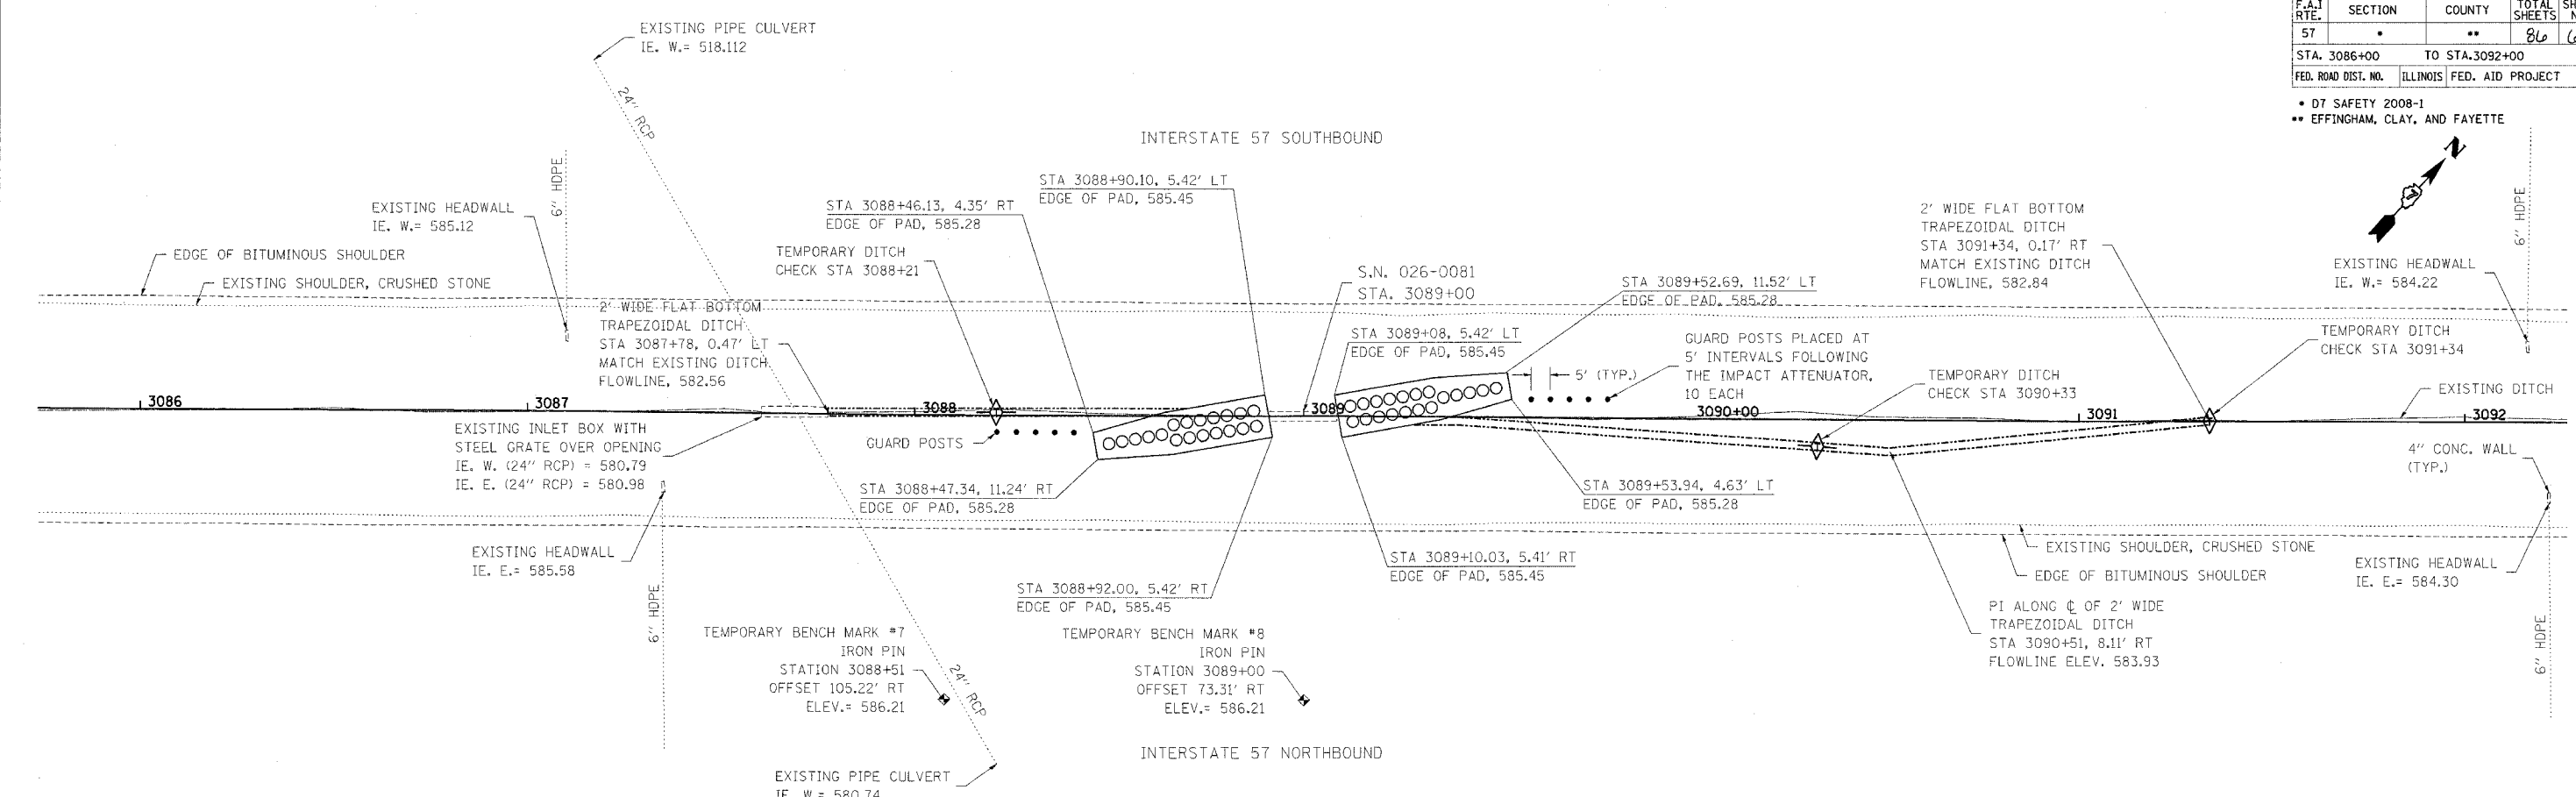

LOCATION 9

DATE	
BY	
REVISIONS	
NO.	
DATE	
BY	
DESCRIPTION	

