


PLOT DATE = 10/15/2007
 FILE NAME = c:\p\proj\ct\74248\74248.dwg
 PLOT SCALE = 5.0000 / IN.
 USER NAME = bbaronej

ORIGINAL SURVEY NO. _____
 SURVEY NO. _____
 DATE _____
 BY _____

FINAL SURVEY NO. _____
 SURVEY NO. _____
 DATE _____
 BY _____

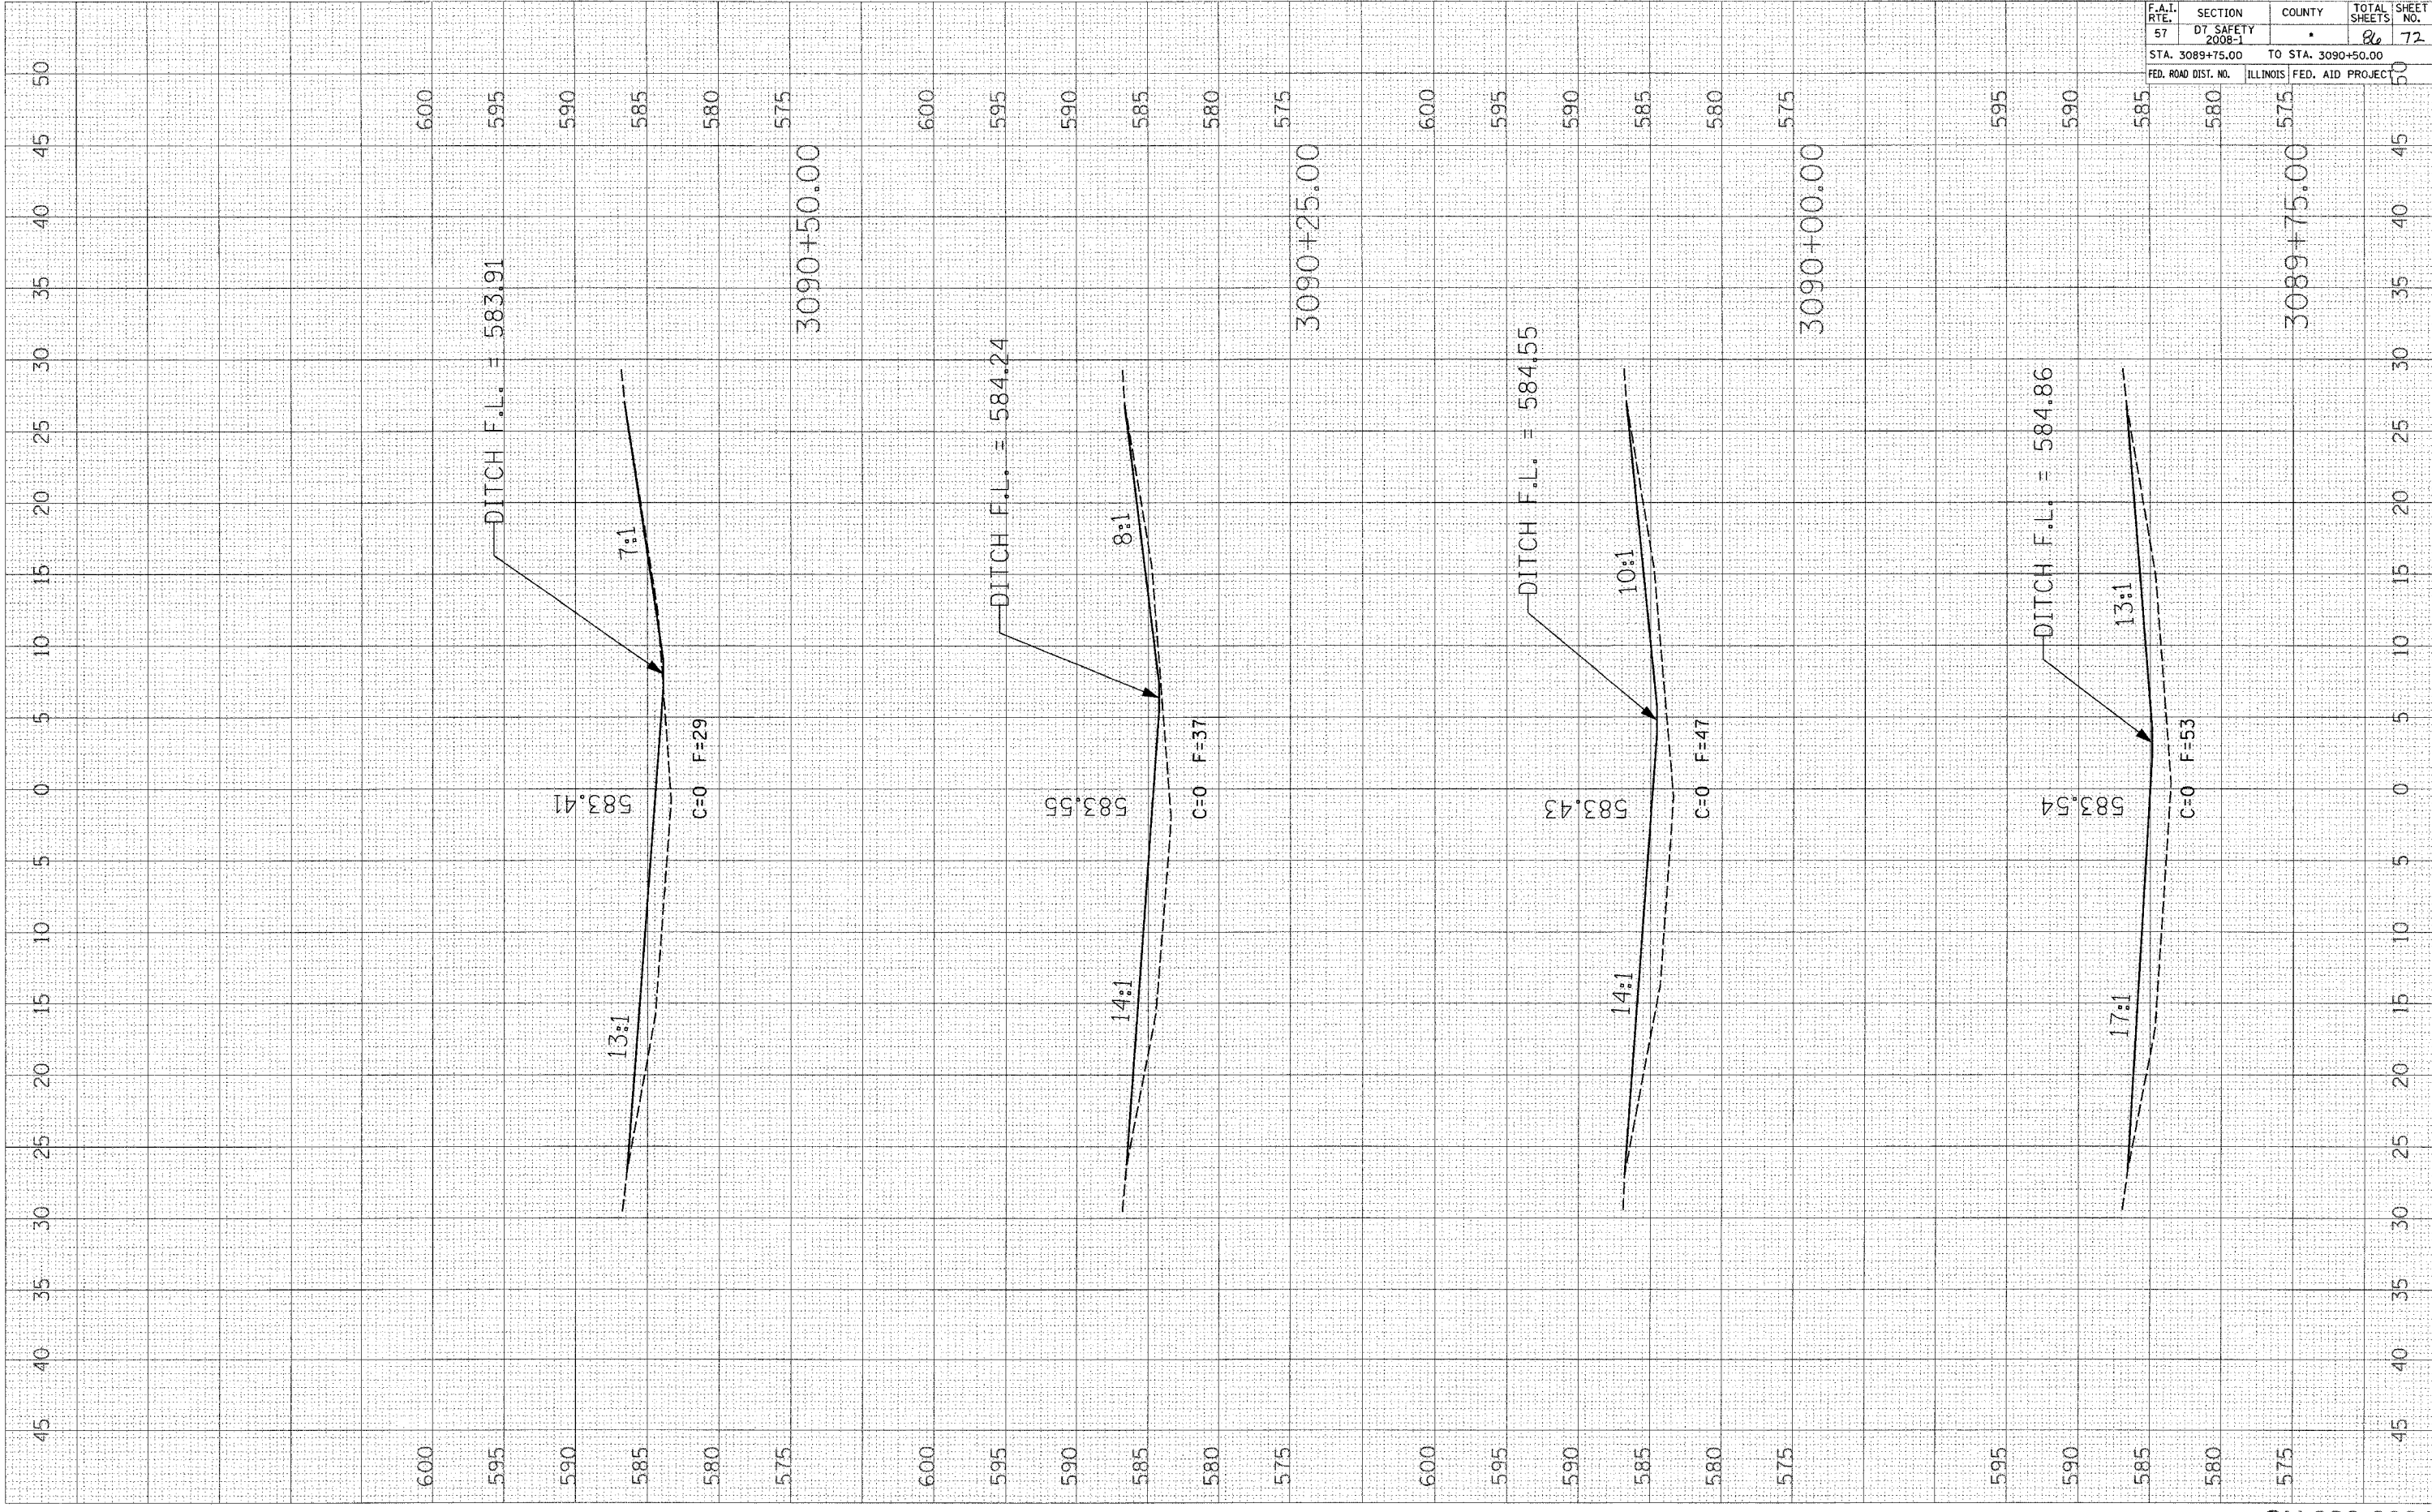

EFFINGHAM, CLAY, AND FAYETTE				
CONTRACT NO. 74248				
F.A.I. RTE.	SECTION	COUNTY	TOTAL SHEETS	SHEET NO.
57	DT SAFETY 2008-1		86	72
STA. 3089+75.00		TO STA. 3090+50.00		
FED. ROAD DIST. NO.		ILLINOIS FED. AID PROJECT		