


PCC Base Course Widening 8"

Left	147+32	to	148+43	=	54.5	SQ YD
Right	147+32	to	148+58	=	61.9	SQ YD
Left	151+42	to	152+68	=	61.9	SQ YD
Right	151+57	to	152+68	=	54.5	SQ YD

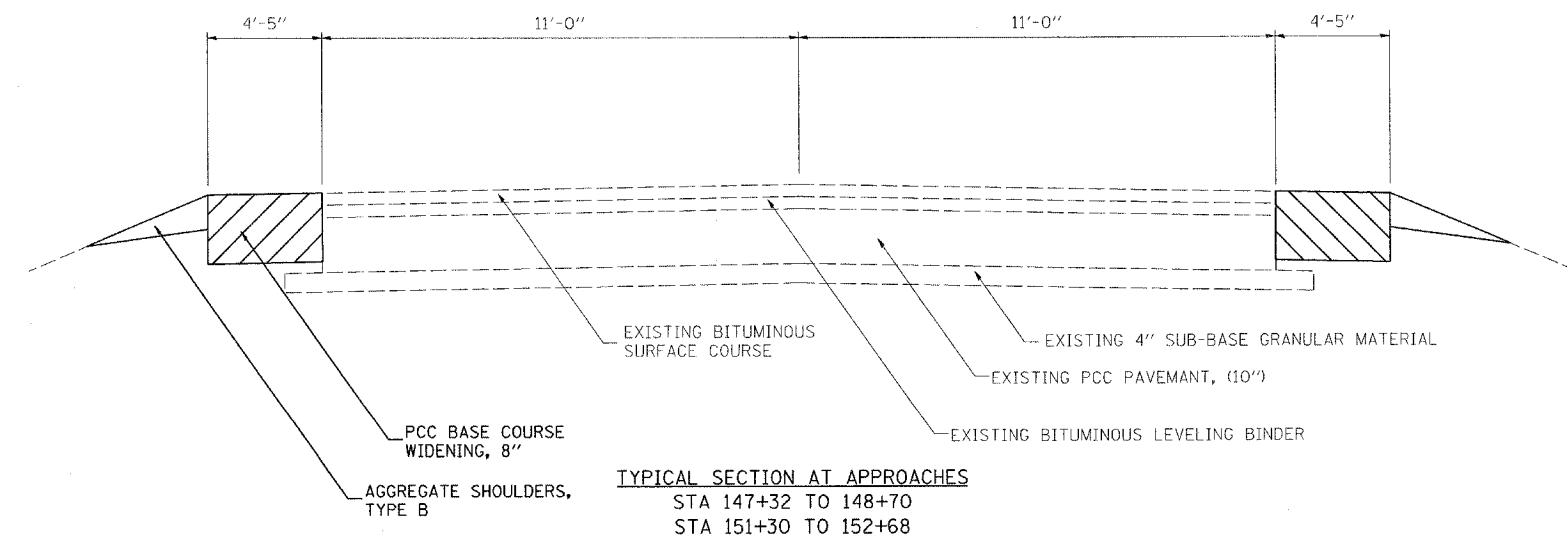

FILE NAME = #FILE#	USER NAME = #USER#	DESIGNED -	REVISED -	STATE OF ILLINOIS DEPARTMENT OF TRANSPORTATION	BASE COURSE WIDENING S.N. 026-0049	F.A.P. RTE. 752	SECTION	COUNTY FAYETTE	TOTAL SHEETS 5
	PLOT SCALE = #SCALE#	CHECKED -	REVISED -		SCALE: _____				
	PLOT DATE = #DATE#	DATE -	REVISED -		SHEET NO. _____ OF _____ SHEETS	STA. _____ TO STA. _____	FED. ROAD DIST. NO. ILLINOIS FED. AID PROJECT		
								CONTRACT NO. 74276	