



F.A.P. RTE.	SECTION	COUNTY	TOTAL SHEETS	SHEET NO.
310	60-15HB	MADISON	185	5
STA.		TO STA.		
FED. ROAD DIST. NO.		ILLINOIS FED. AID PROJECT		
CONTRACT NO. 76626				

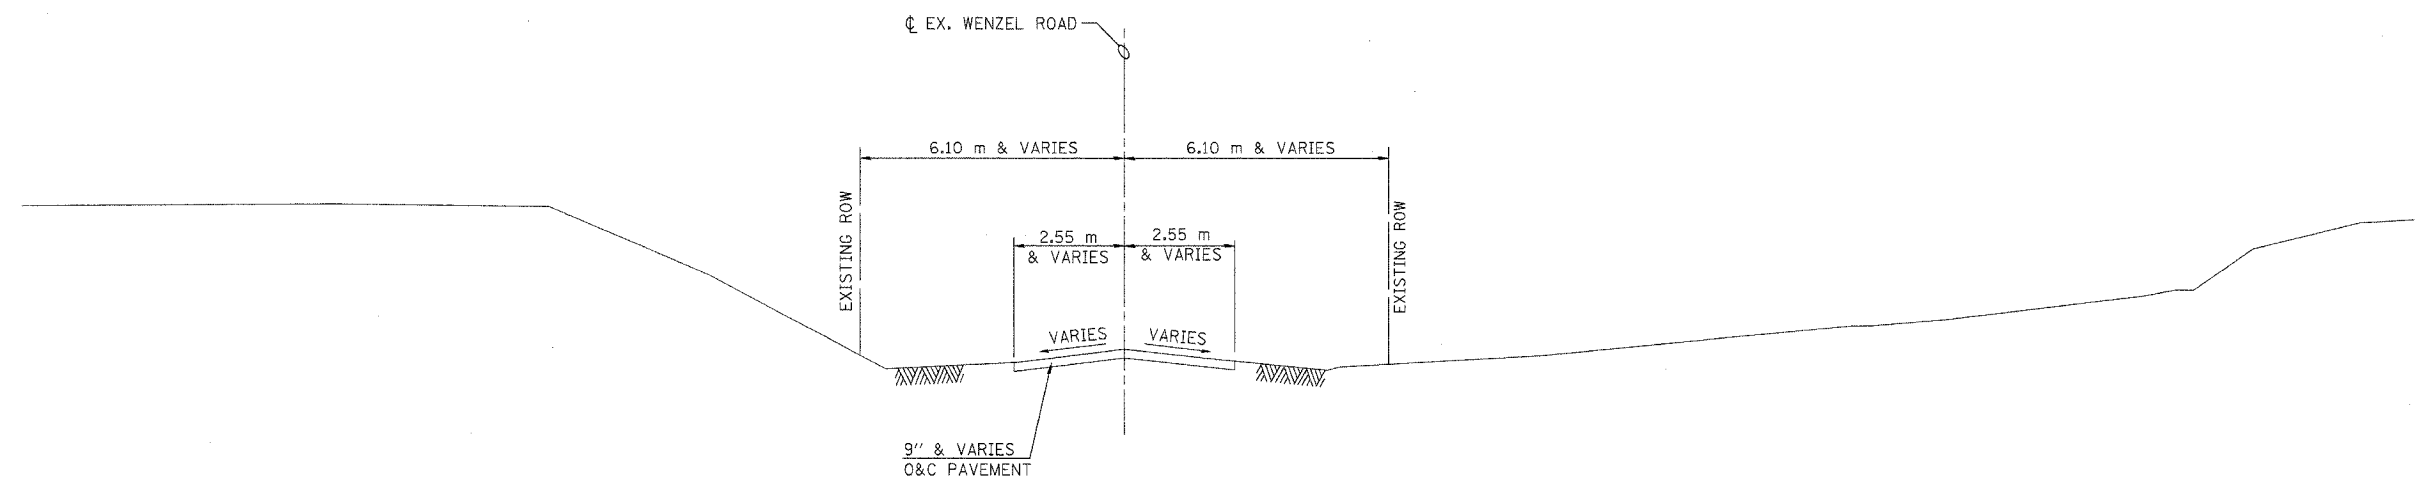

EXISTING TYPICAL TANGENT SECTION

BEGIN IMPROVEMENT - PROPOSED STA. 9+660.000
 END IMPROVEMENT - PROPOSED STA. 10+564.500
 EXISTING WENZEL ROAD STATIONING NOT AVAILABLE

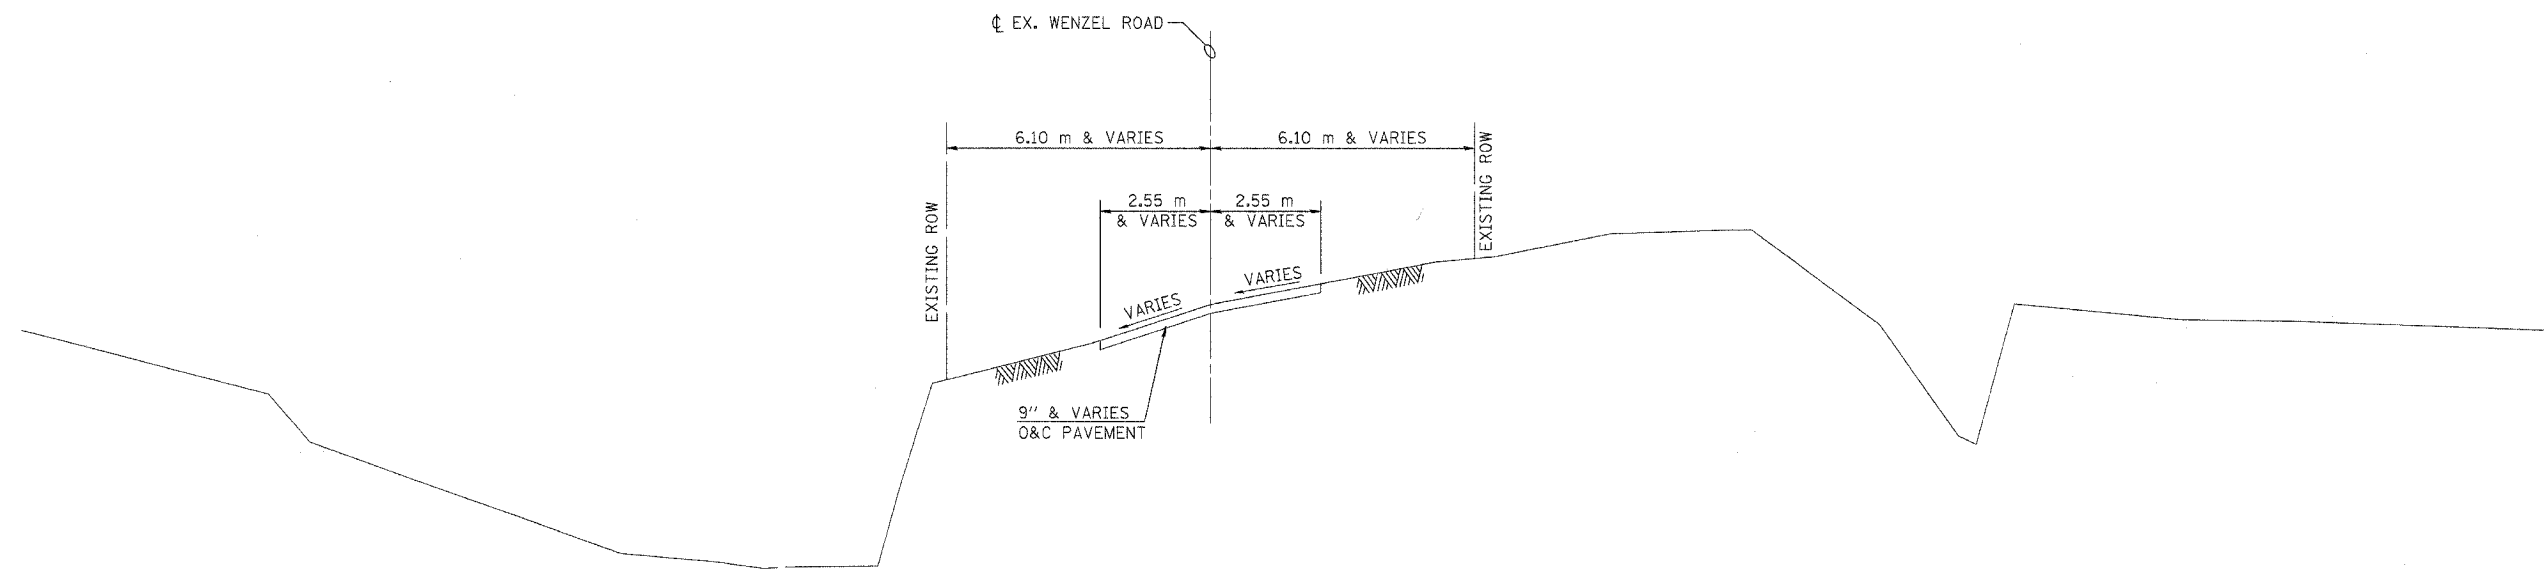

EXISTING TYPICAL SUPERELEVATION SECTION

REVISIONS	
NAME	DATE

ILLINOIS DEPARTMENT OF TRANSPORTATION
 EXISTING TYPICAL SECTIONS
 WENZEL ROAD
 SECTION 60-15HB
 MADISON COUNTY
 SCALE: NONE
 DATE: 04/2005
 DRAWN BY: IYL
 CHECKED BY: FML

EXISTING TYPICAL SECTIONS