



F.A.P. RTE.	SECTION	COUNTY	TOTAL SHEETS	SHEET NO.
310	60-15HB	MADISON	185	6
STA.	TO STA.			
FED. ROAD DIST. NO.	ILLINOIS FED. AID PROJECT			
CONTRACT NO. 76626				

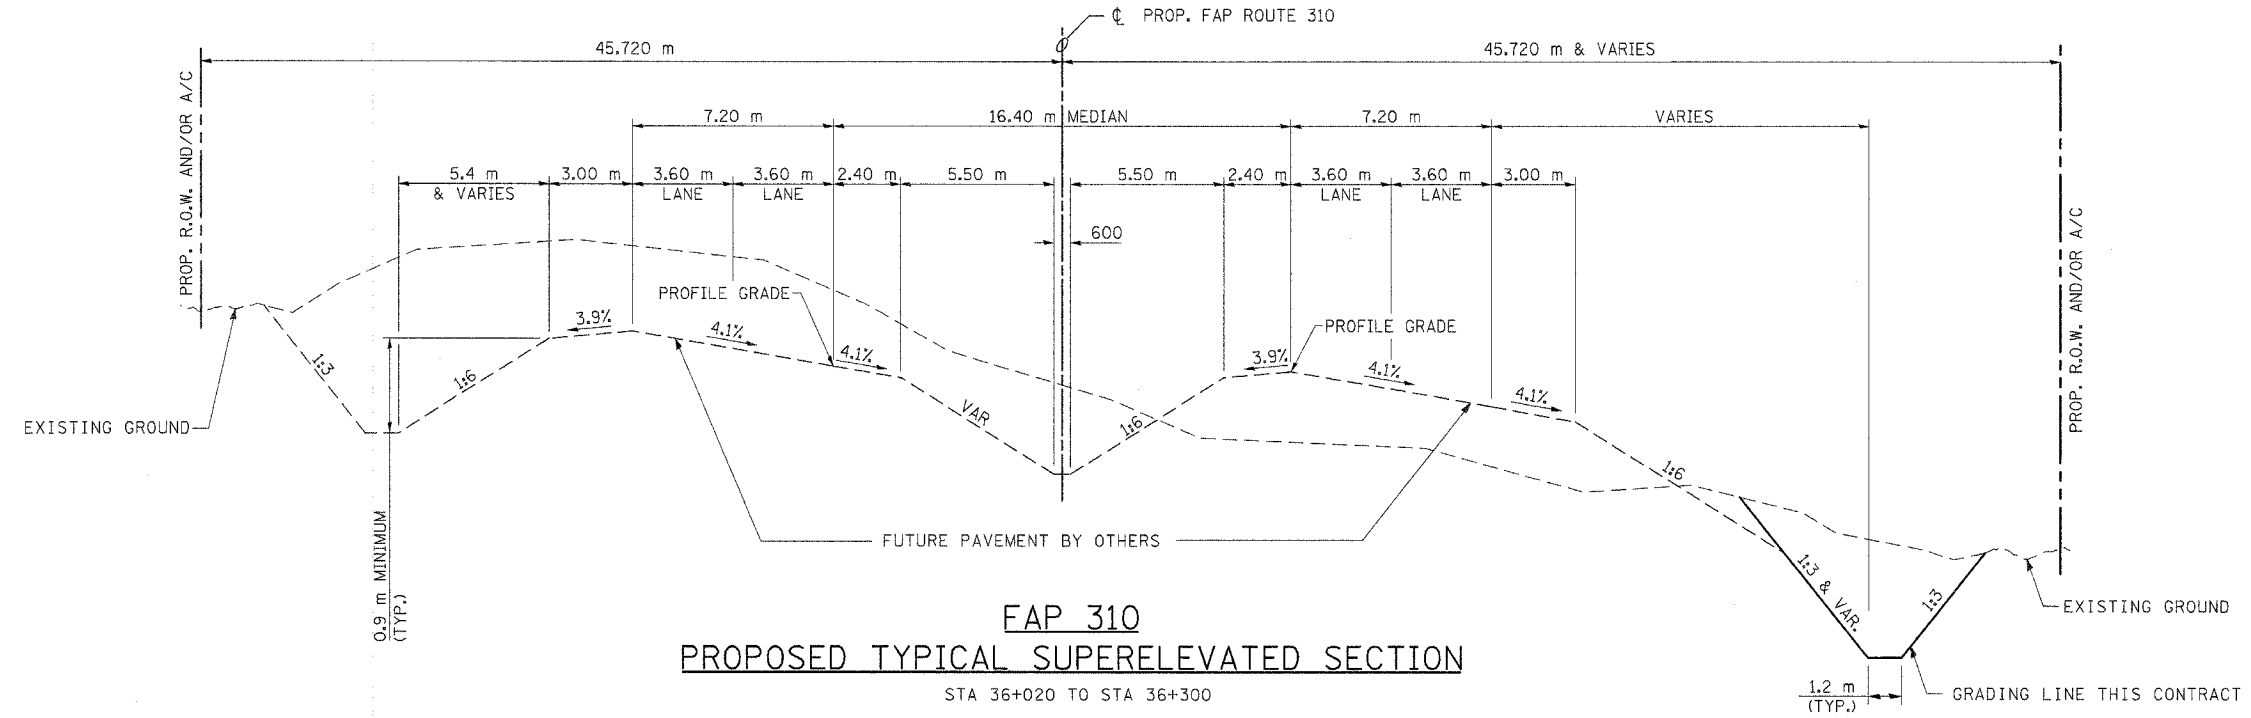

**FAP 310**  
**PROPOSED TYPICAL SUPERELEVATED SECTION**  
 STA 36+020 TO STA 36+300

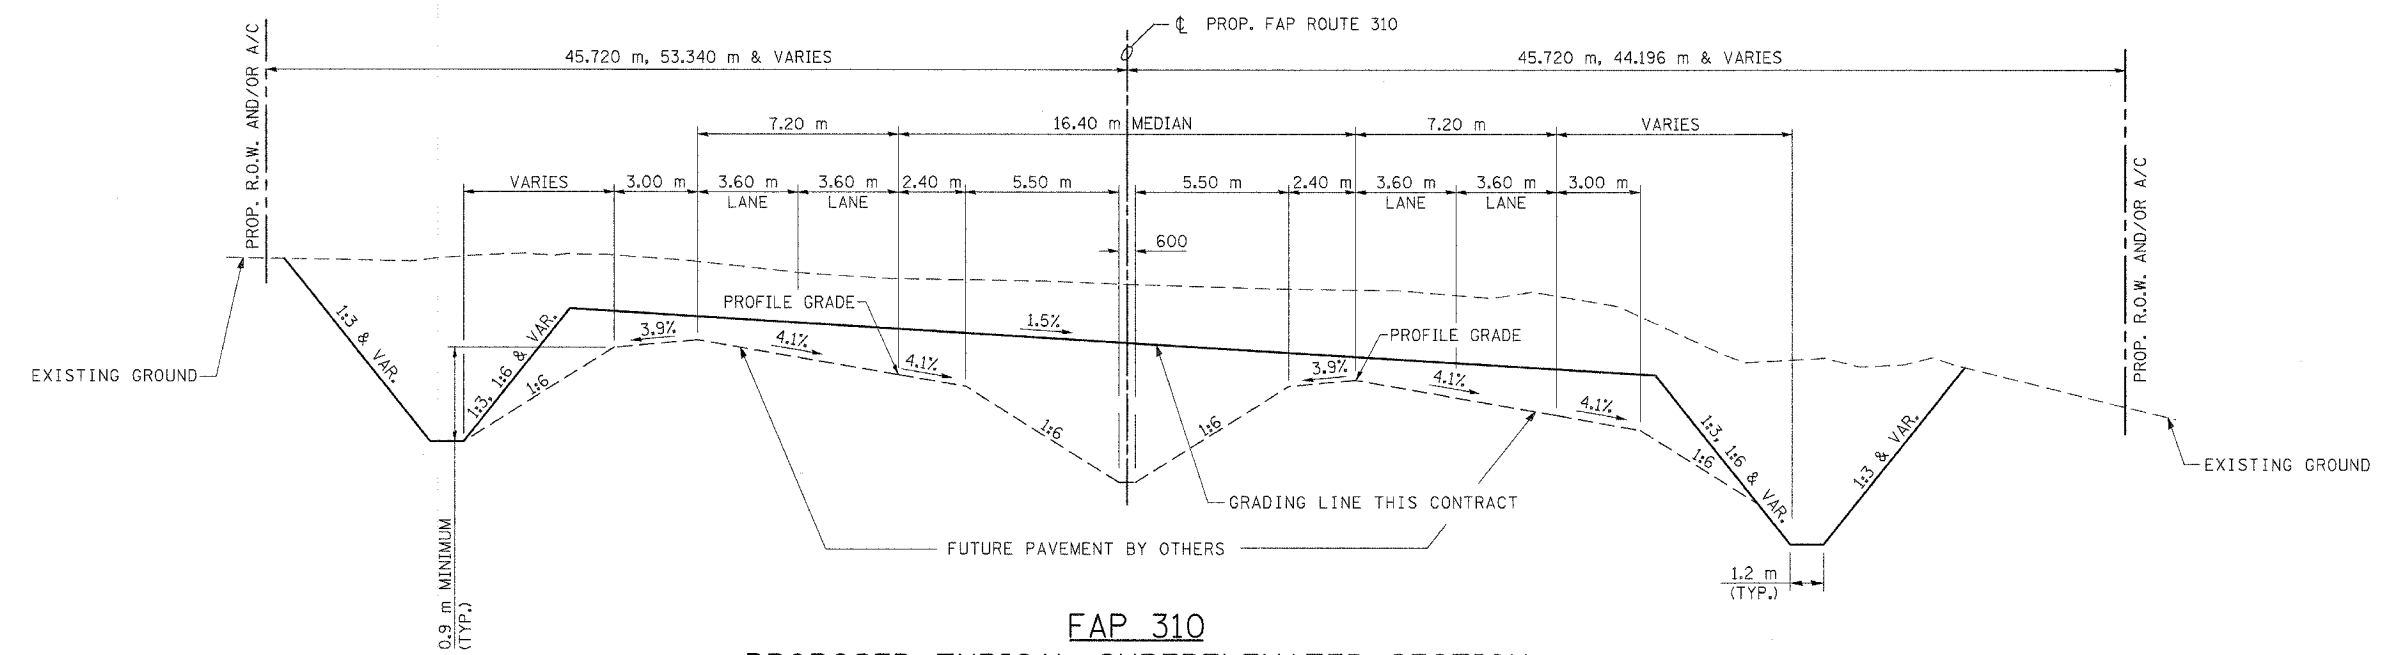

**FAP 310**  
**PROPOSED TYPICAL SUPERELEVATED SECTION**  
 STA 36+300 TO STA 36+395

REVISIONS		ILLINOIS DEPARTMENT OF TRANSPORTATION
NAME	DATE	
		PROPOSED TYPICAL SECTIONS MAINLINE GRADING SECTION 60-15HB MADISON COUNTY

ALL DIMENSIONS ARE IN mm  
 UNLESS NOTED OTHERWISE

SCALE: NONE  
 DATE: 04/2005  
 DRAWN BY: IYL  
 CHECKED BY: FML

**PROPOSED TYPICAL SECTIONS - MAINLINE GRADING**