


| | | | | |
|-----------------------|---------|---------------------------|--------------|-----------|
| F.A.P. RTE. | SECTION | COUNTY | TOTAL SHEETS | SHEET NO. |
| 310 | 60-15HB | MADISON | 185 | 33 |
| STA. 9+950 | | TO STA. 10+125 | | |
| FED. ROAD DIST. NO. _ | | ILLINOIS FED. AID PROJECT | | |
| CONTRACT NO. 76626 | | | | |

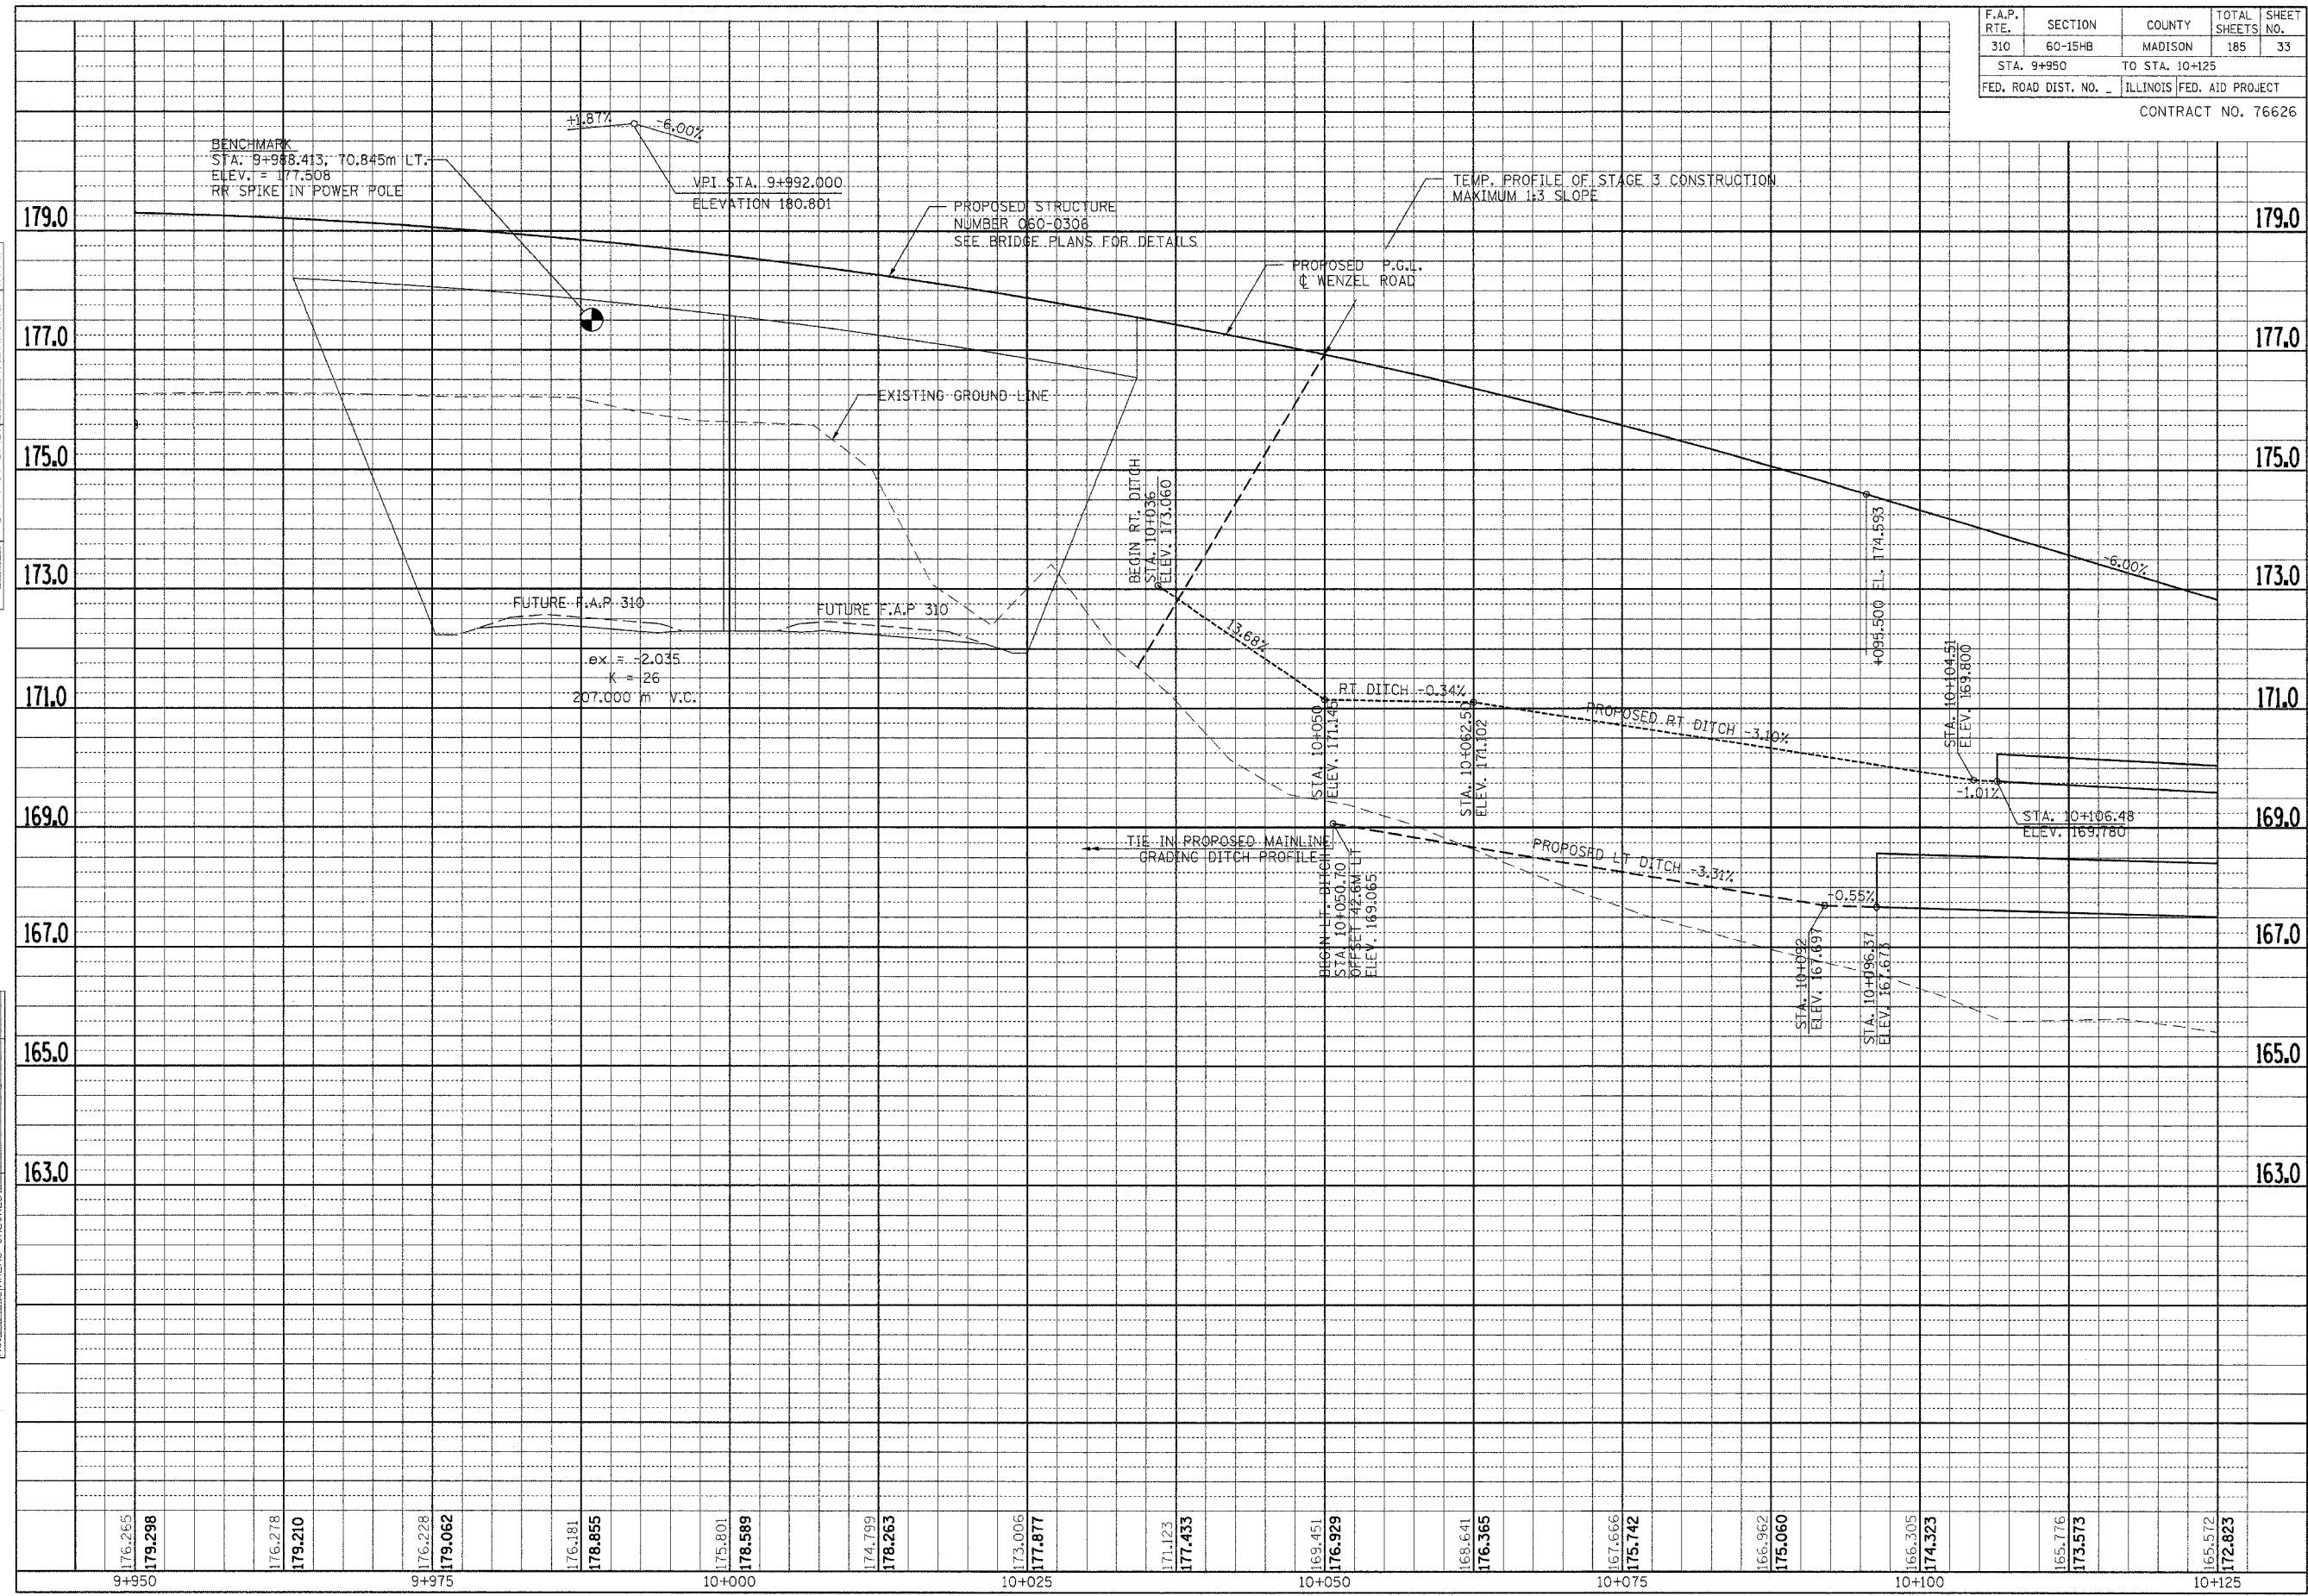

| | | |
|----------------------|----|------|
| FINAL SURVEY PLOTTED | BY | DATE |
| NOTE BOOK TEMPLATE | | |
| AREAS CHECKED | | |
| NO. | | |

| | | |
|-------------------------|----|------|
| ORIGINAL SURVEY PLOTTED | BY | DATE |
| NOTE BOOK TEMPLATE | | |
| AREAS CHECKED | | |
| NO. | | |

PROFILE SHEET - WENZEL ROAD - STA. 9+950 TO STA. 10+125