


F.A.P. RTE.	SECTION	COUNTY	TOTAL SHEETS	SHEET NO.
310	60-15HB	MADISON	185	35
STA. 10+125		TO STA. 10+300		
FED. ROAD DIST. NO. _		ILLINOIS FED. AID PROJECT		
CONTRACT NO. 76626				

FINAL SURVEY PLOTTED	BY	DATE
NO. _____	_____	_____
NOTE BOOK TEMPLATE		
AREAS CHECKED		

ORIGINAL SURVEY PLOTTED	BY	DATE
NO. _____	_____	_____
NOTE BOOK TEMPLATE		
AREAS CHECKED		

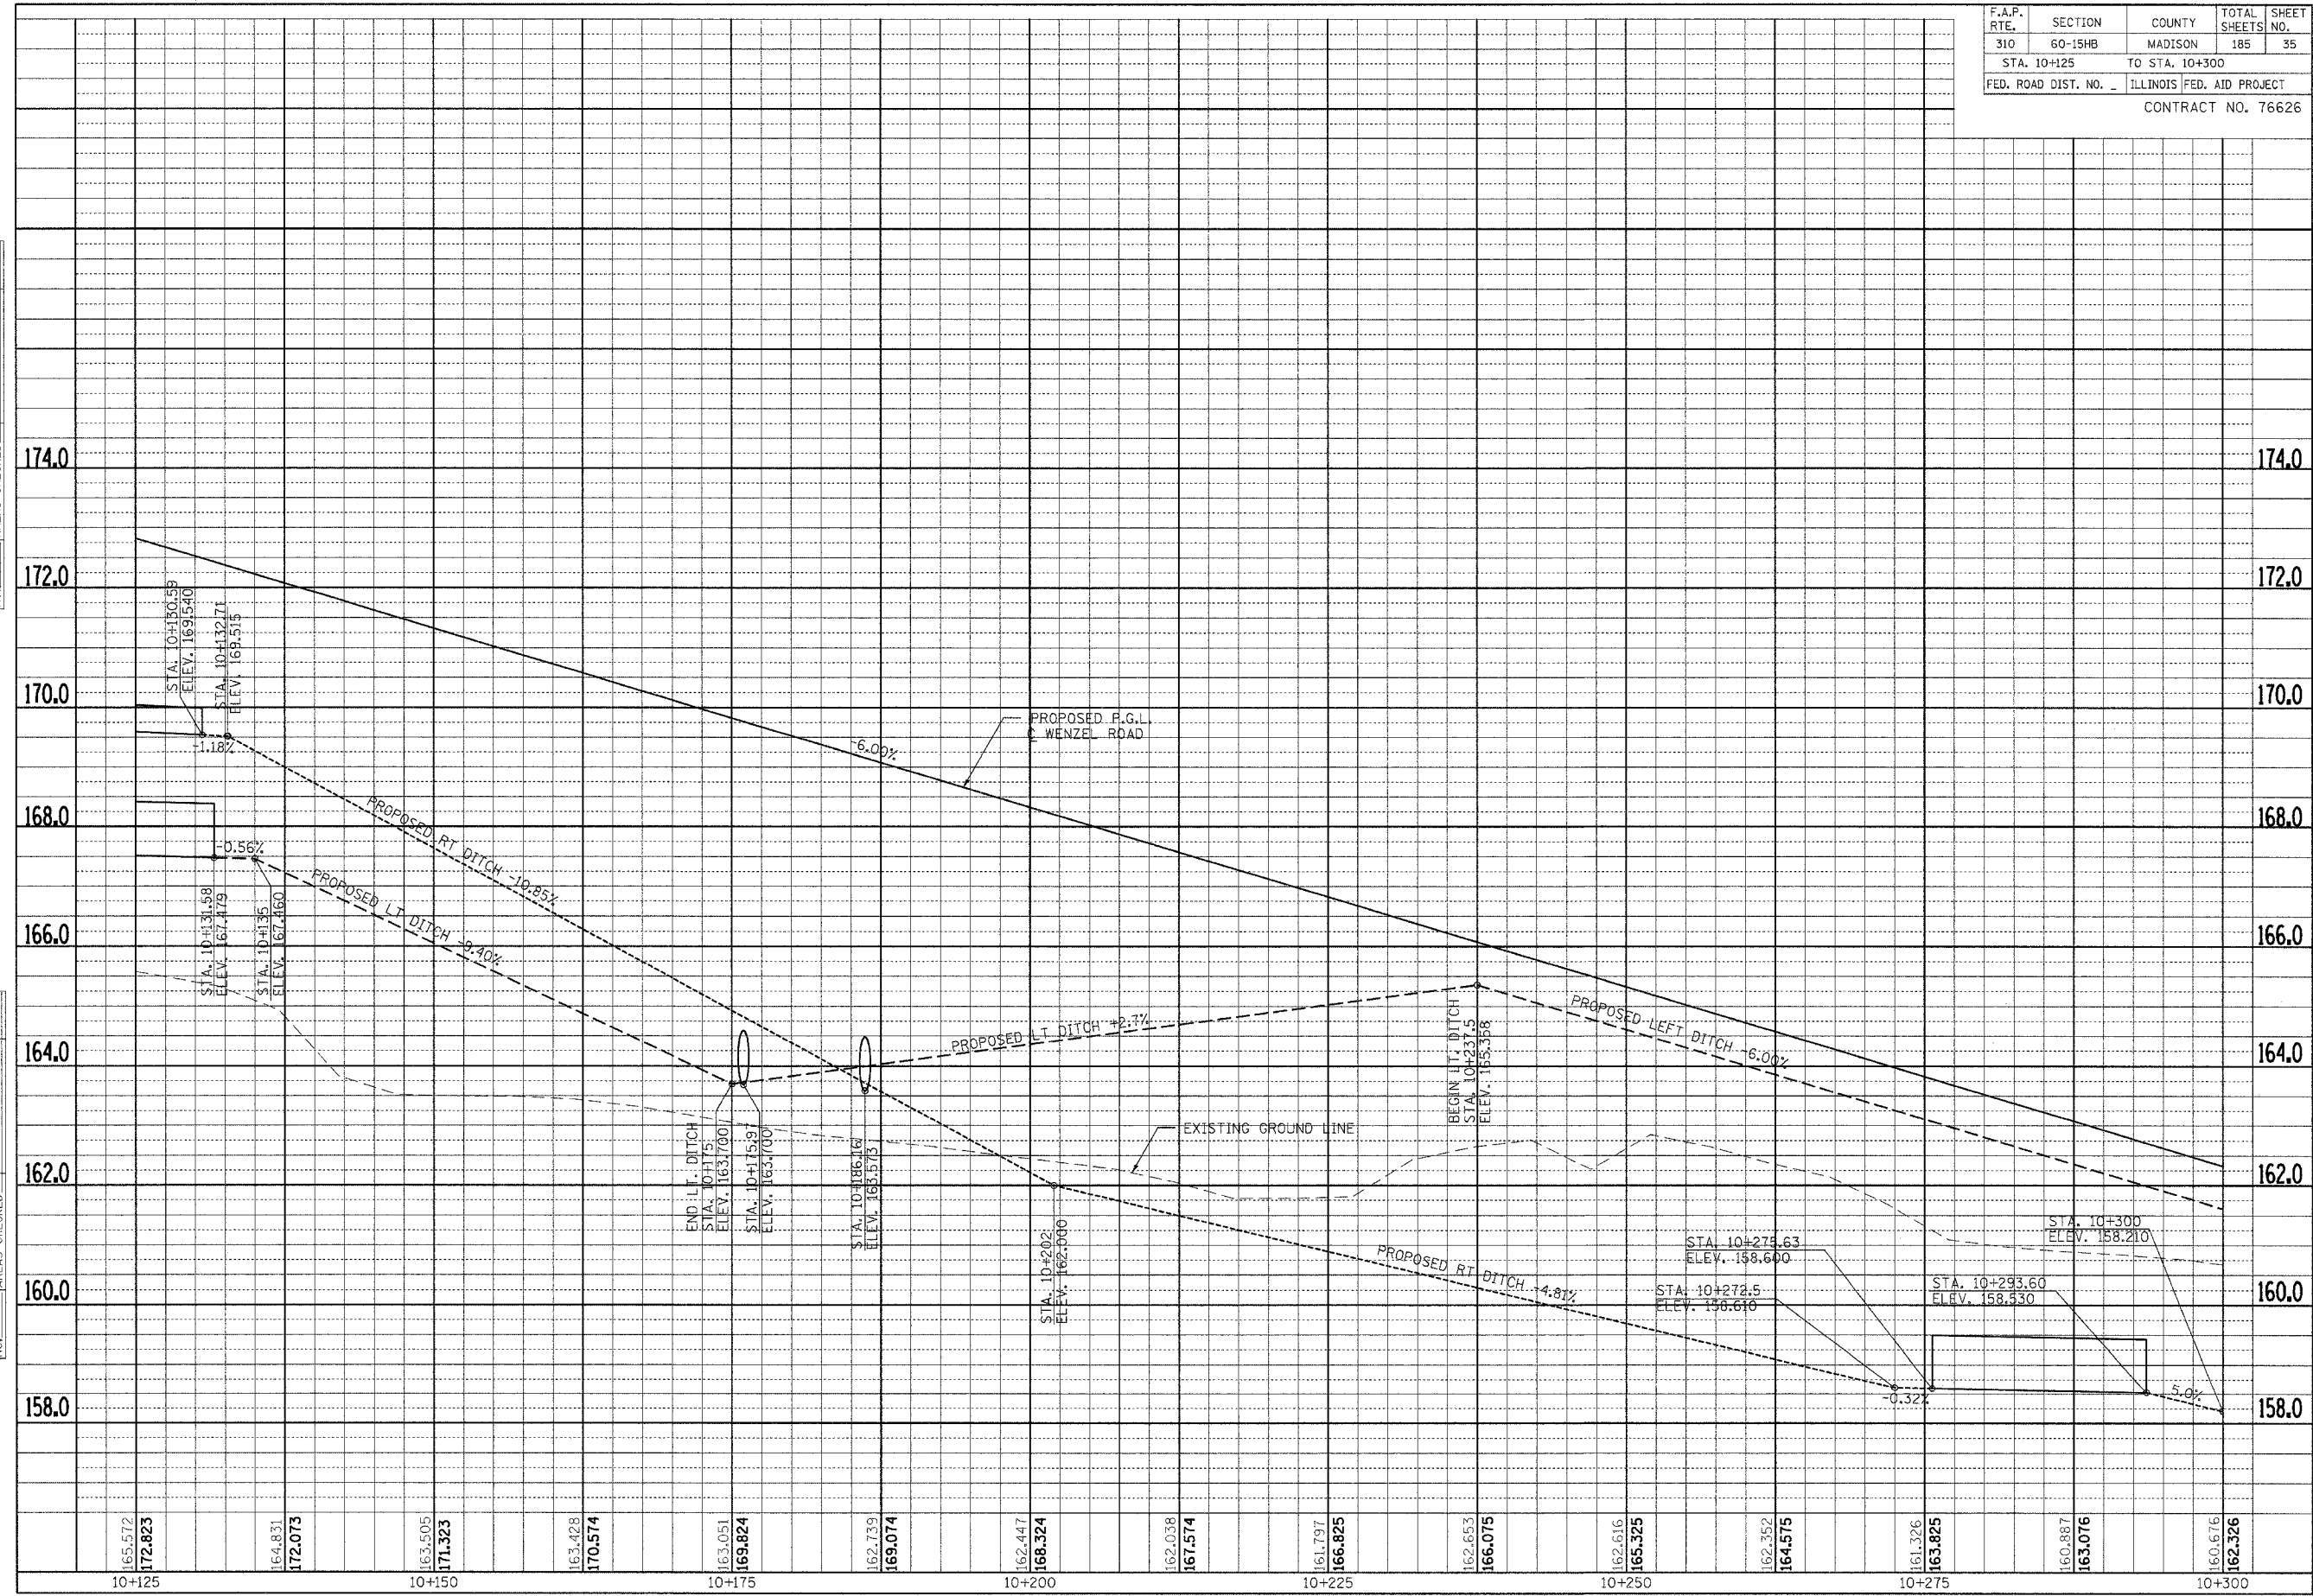

PROFILE SHEET - WENZEL ROAD - STA. 10+125 TO STA. 10+300