


F.A.P. RTE.	SECTION	COUNTY	TOTAL SHEETS	SHEET NO.
310	60-15HB	MADISON	185	37
STA. 10+300		TO STA. 10+475		
FED. ROAD DIST. NO. -		ILLINOIS FED. AID PROJECT		
CONTRACT NO. 76626				

FINAL SURVEY	BY	DATE
SURVEY PLOTTED		
NOTE BOOK NO.		
TEMPLATE NO.		
AREAS CHECKED		

ORIGINAL SURVEY	BY	DATE
SURVEY PLOTTED		
NOTE BOOK NO.		
TEMPLATE NO.		
AREAS CHECKED		

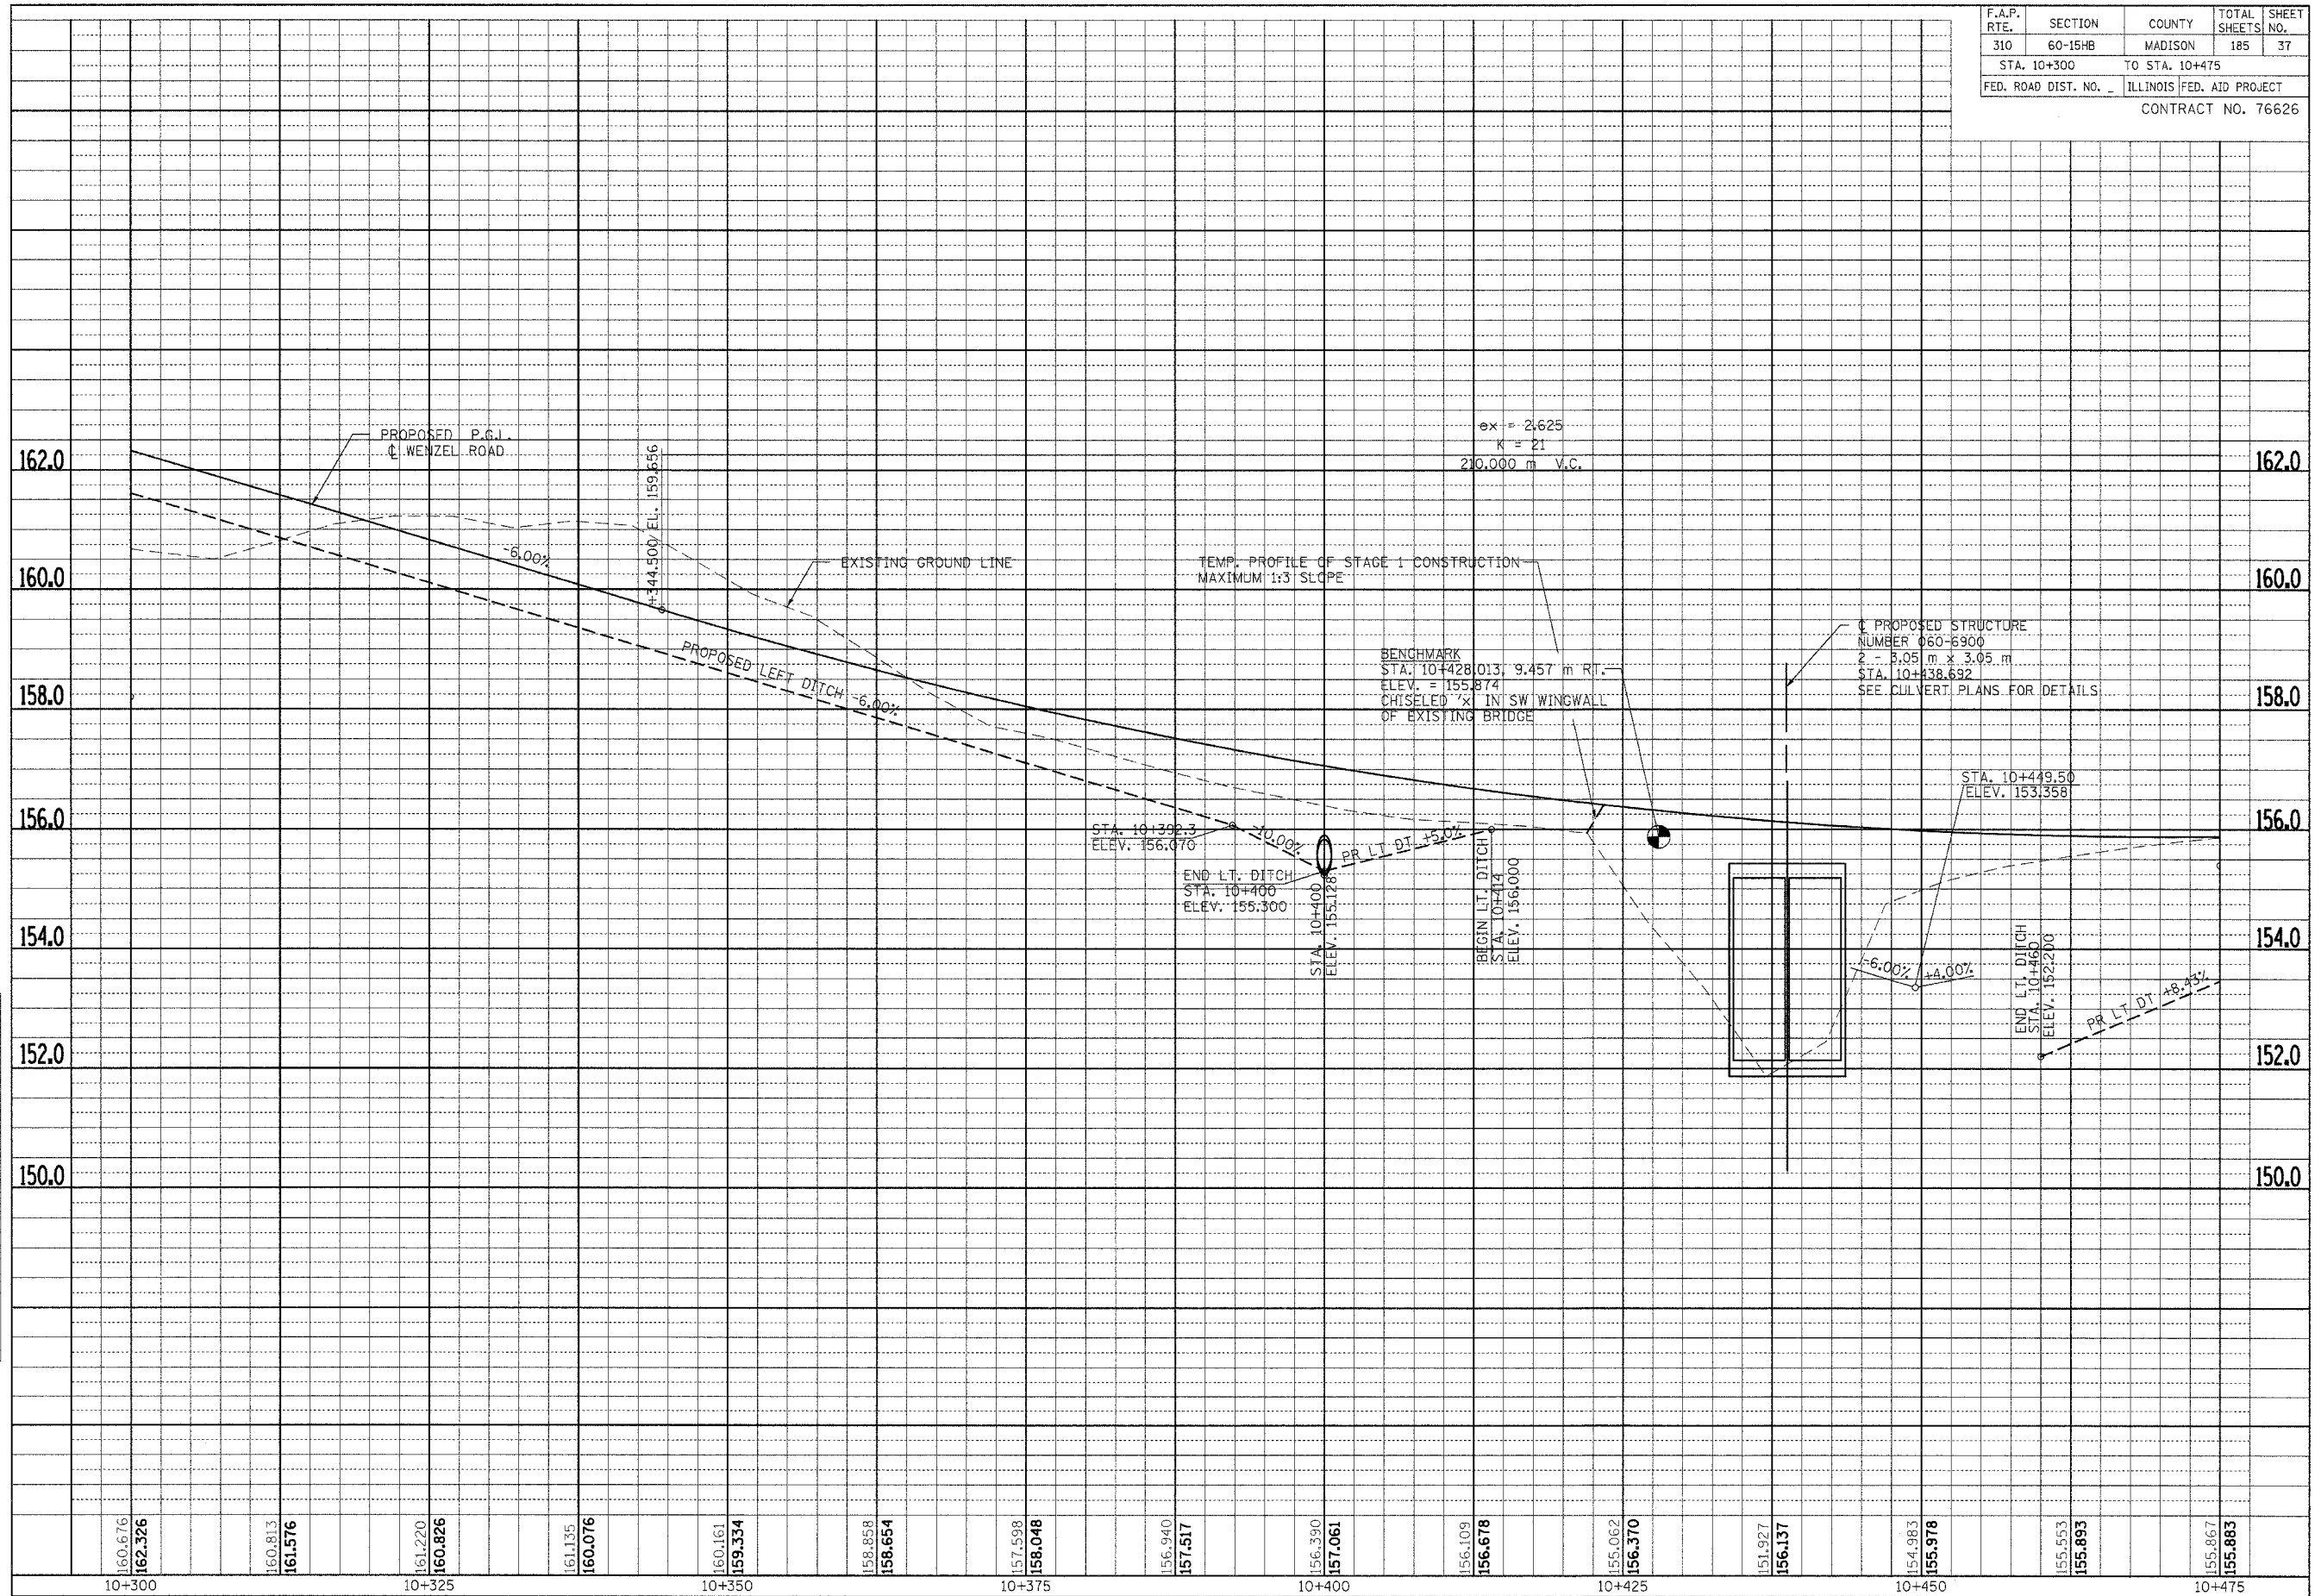

PROFILE SHEET - WENZEL ROAD - STA. 10+300 TO STA. 10+475