


DETOUR PLAN


| | | | | |
|---------------------|---------------------------|---------|--------------------|-----------|
| F.A.P. RTE. | SECTION | COUNTY | TOTAL SHEETS | SHEET NO. |
| 310 | 60-15HB | MADISON | 185 | 45 |
| STA. | TO STA. | | | |
| FED. ROAD DIST. NO. | ILLINOIS FED. AID PROJECT | | | |
| | | | CONTRACT NO. 76626 | |

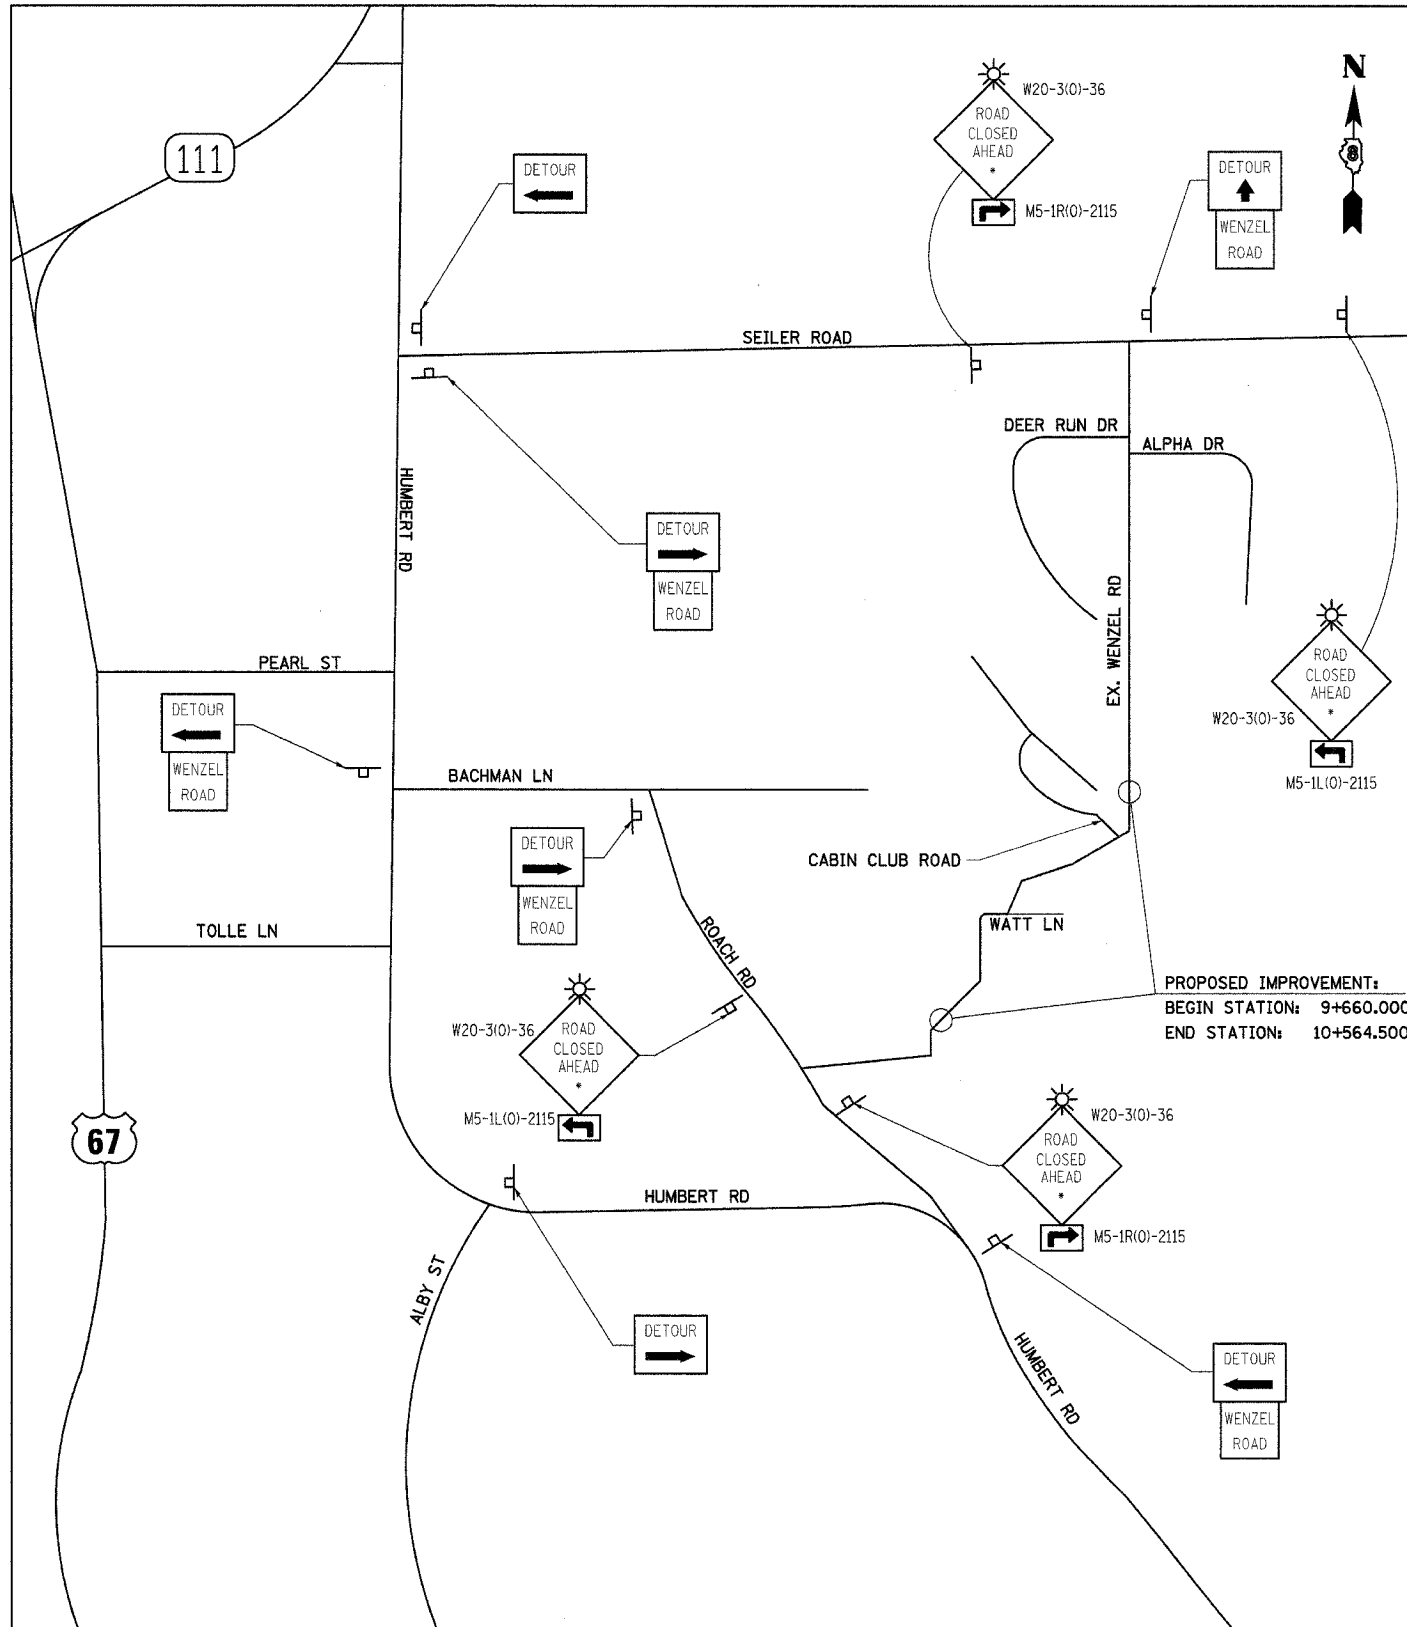

NOTES:

1. THE CONTRACTOR SHALL FURNISH THE POSTS, FLASHING LIGHTS AND ERECT SIGNS AT THE LOCATIONS SHOWN ON THE PLANS, AS DIRECTED BY THE RESIDENT ENGINEER. THE POSTS AND FLASHING LIGHTS SHALL REMAIN THE PROPERTIES OF THE CONTRACTOR.
 2. THE CONTRACTOR SHALL GIVE ILLINOIS DEPARTMENT OF TRANSPORTATION, BUREAU OF OPERATIONS TWO WEEKS NOTICE FOR SIGNS. THE CONTRACTOR SHALL PICK UP THE SIGNS AT THE TRAFFIC MAINTENANCE BUILDING IN FAIRVIEW HEIGHTS, AND RETURN THEM UPON COMPLETION OF THE CONTRACT.
 3. THE ABOVE NOTED WORK SHALL BE PAID FOR AT THE CONTRACT UNIT PRICE, LUMP SUM, FOR "TRAFFIC CONTROL AND PROTECTION FOR TEMPORARY DETOUR"
 4. THE HEIGHT TO THE BOTTOM OF THE LOWEST SIGN SHALL NOT BE LESS THAN 6'.
- WHEN THE DISTANCE BETWEEN THE BARRICADE AND THE INTERSECTION IS OVER 600 m, AN ADDITIONAL SIGN SHALL BE PLACED AT THE INTERSECTION. THE ADDITIONAL SIGN SHALL GIVE THE DISTANCE TO THE BARRICADE IN MILES OR FRACTIONS OF A MILE, IN ACCORDANCE WITH B.L.R. STD. 21-6.

IDOT FURNISHED SIGNS REQUIRED:

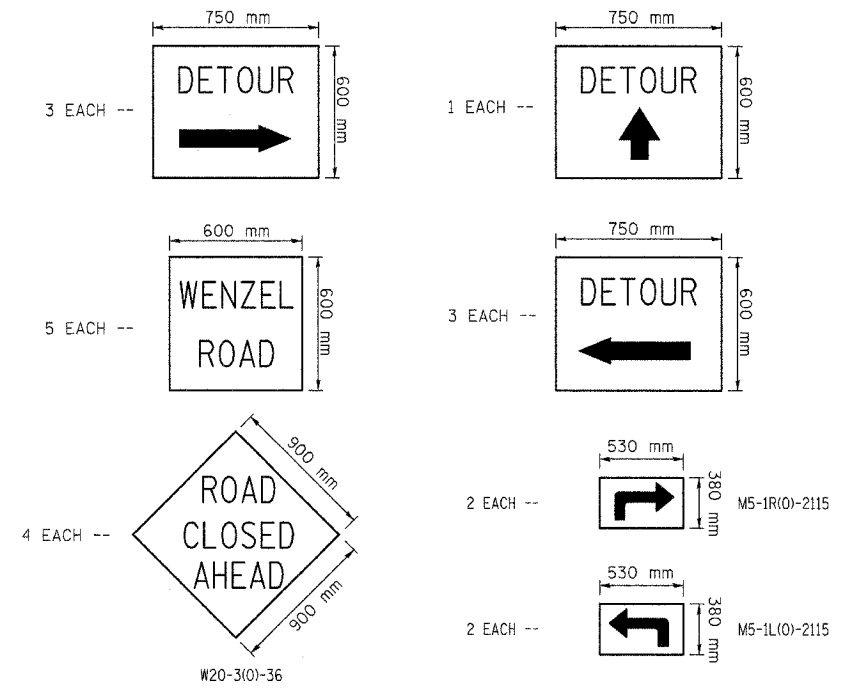

| REVISIONS | | ILLINOIS DEPARTMENT OF TRANSPORTATION STAGING AND TRAFFIC CONTROL DETOUR PLAN SECTION 60-15HB MADISON COUNTY |
|---------------|-----------------|--|
| NAME | DATE | |
| | | |
| | | |
| | | |
| | | |
| | | |
| | | |
| | | |
| | | |
| | | |
| SCALE: NONE | DRAWN BY: JH | |
| DATE: 04/2005 | CHECKED BY: FML | |

STAGING AND TRAFFIC CONTROL - DETOUR PLAN