

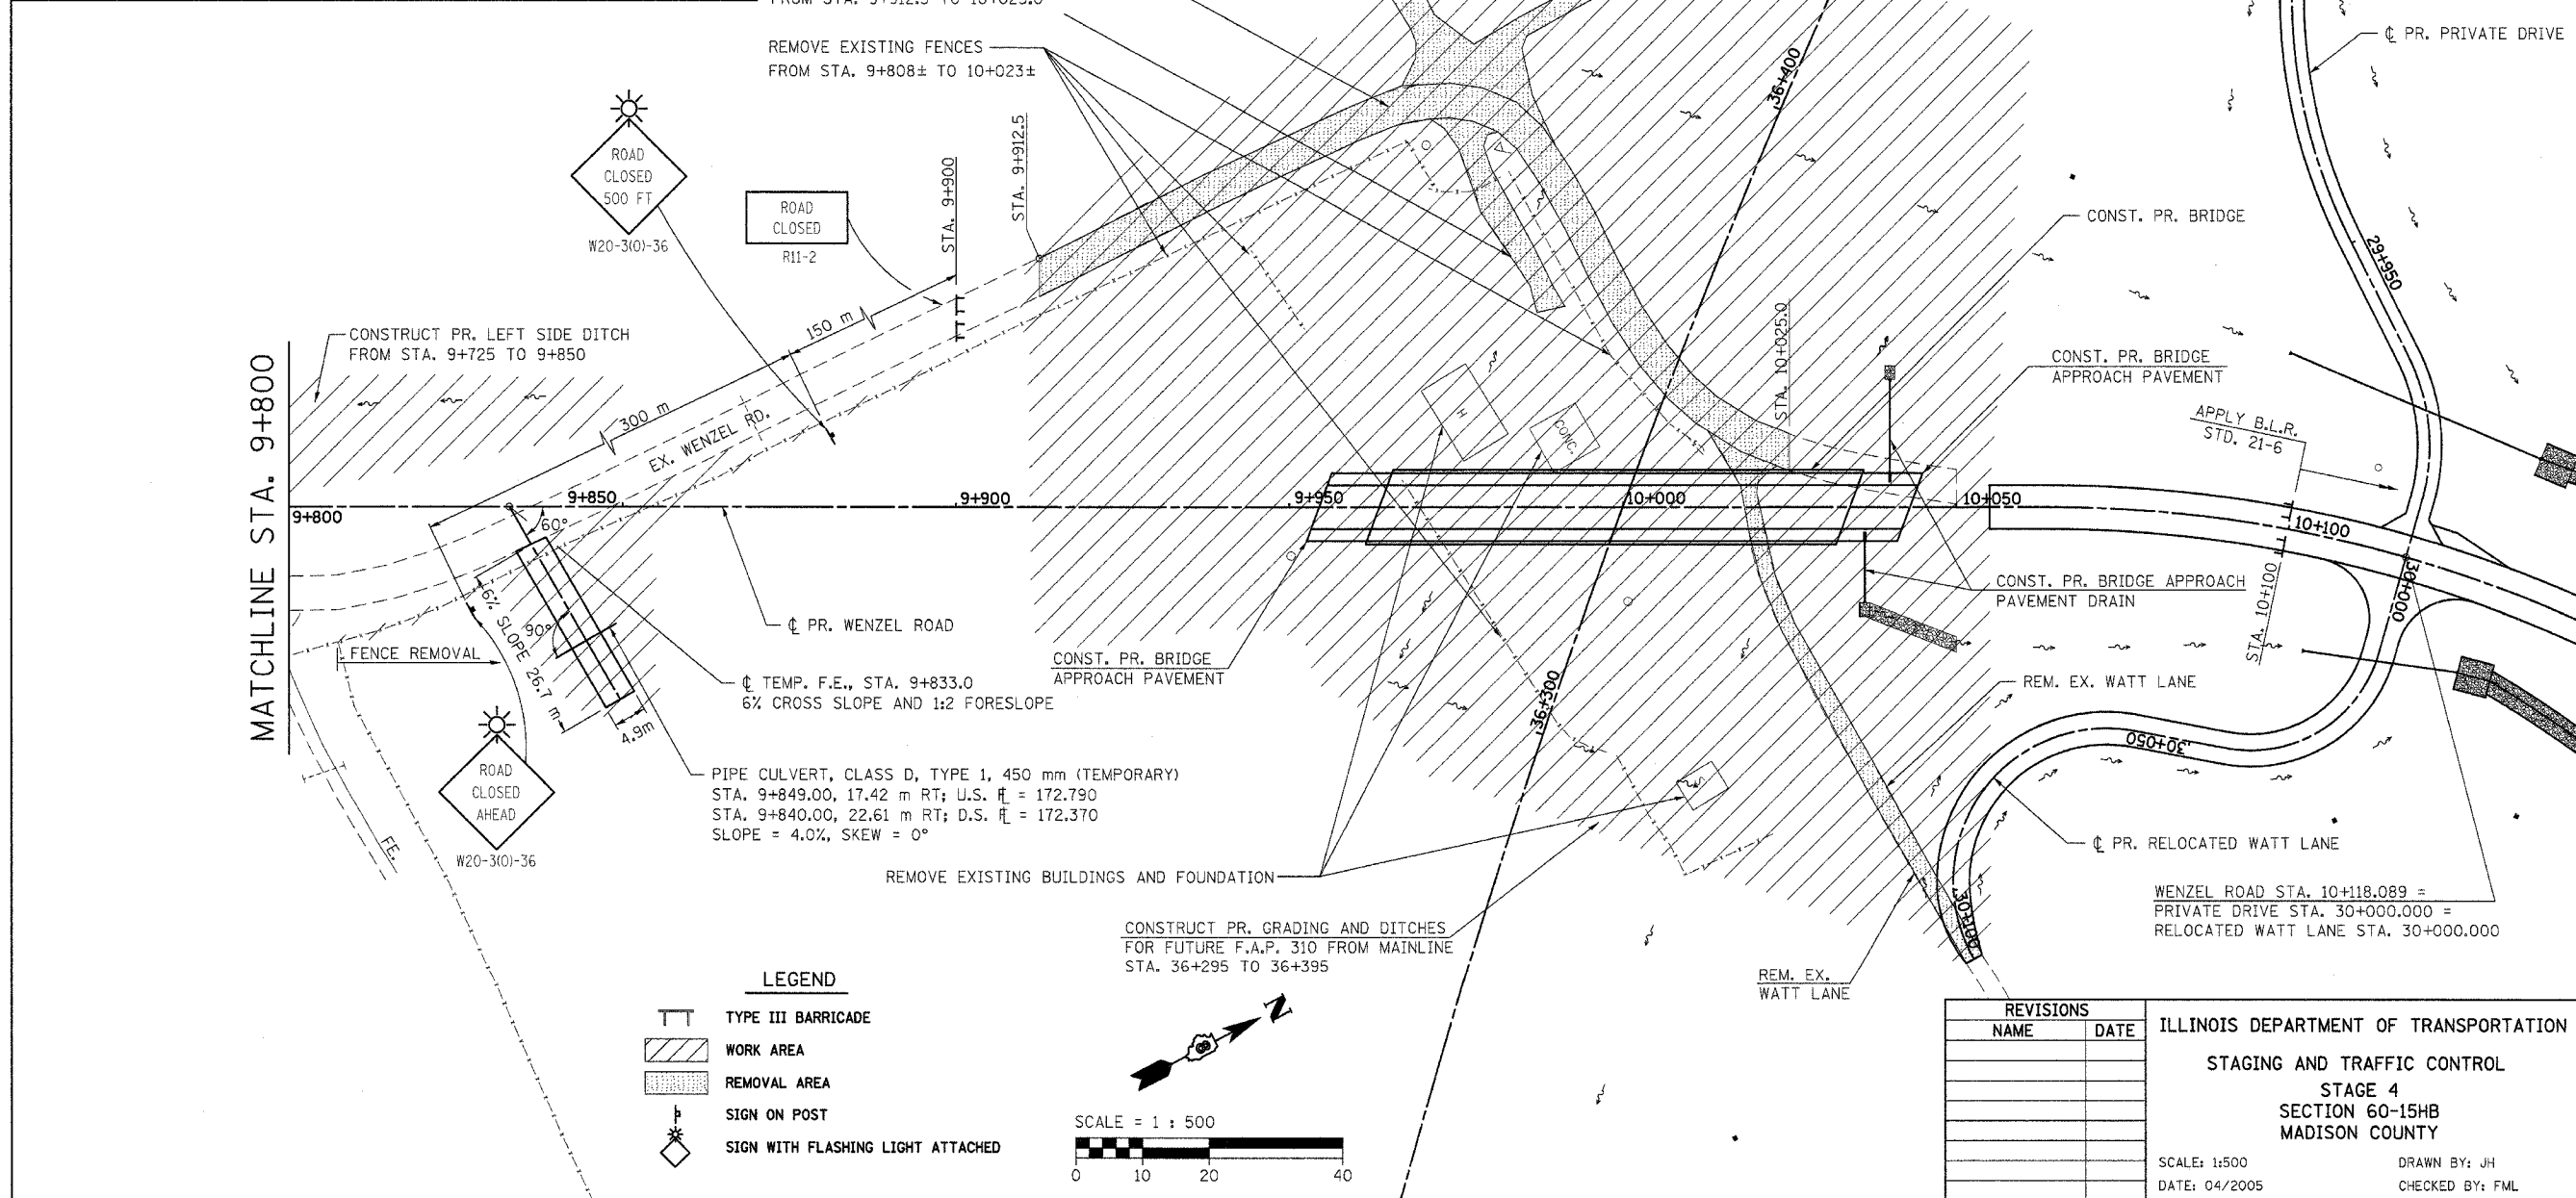


STAGE 4

F.A.P. RTE.	SECTION	COUNTY	TOTAL SHEETS	SHEET NO.
310	60-15HB	MADISON	185	49
STA.	TO STA.			
FED. ROAD DIST. NO.	ILLINOIS	FED. AID PROJECT		
CONTRACT NO. 76626				

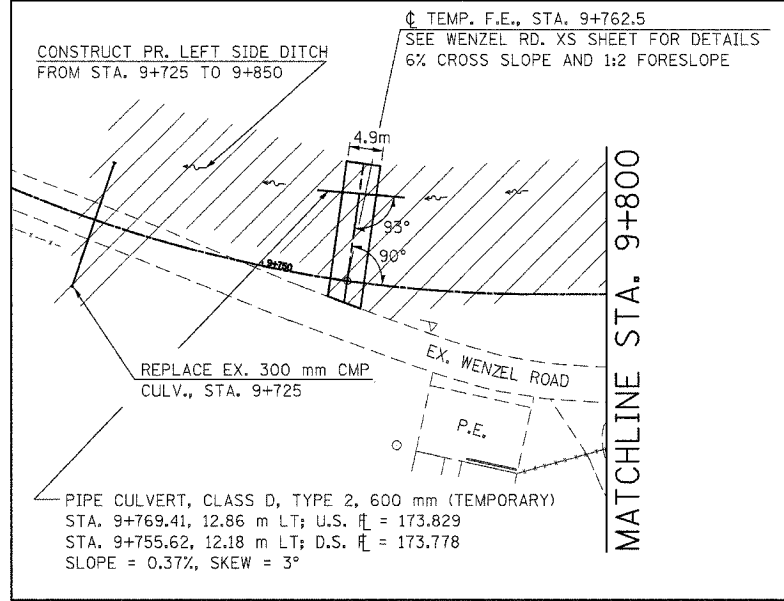

- LEGEND**
- TYPE III BARRICADE
 - WORK AREA
 - REMOVAL AREA
 - SIGN ON POST
 - SIGN WITH FLASHING LIGHT ATTACHED

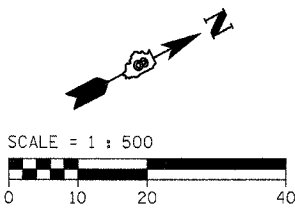

REVISIONS	
NAME	DATE

ILLINOIS DEPARTMENT OF TRANSPORTATION
 STAGING AND TRAFFIC CONTROL
 STAGE 4
 SECTION 60-15HB
 MADISON COUNTY

SCALE: 1:500
 DATE: 04/2005

DRAWN BY: JH
 CHECKED BY: FML

e:\0002\wenzel\stg-4.dgn 7/30/2007 8:55:05 AM