


# STAGE 5

F.A.P. RTE.	SECTION	COUNTY	TOTAL SHEETS	SHEET NO.
310	60-15HB	MADISON	185	50
STA. TO STA.		ILLINOIS FED. AID PROJECT		
FED. ROAD DIST. NO. -		CONTRACT NO. 76626		

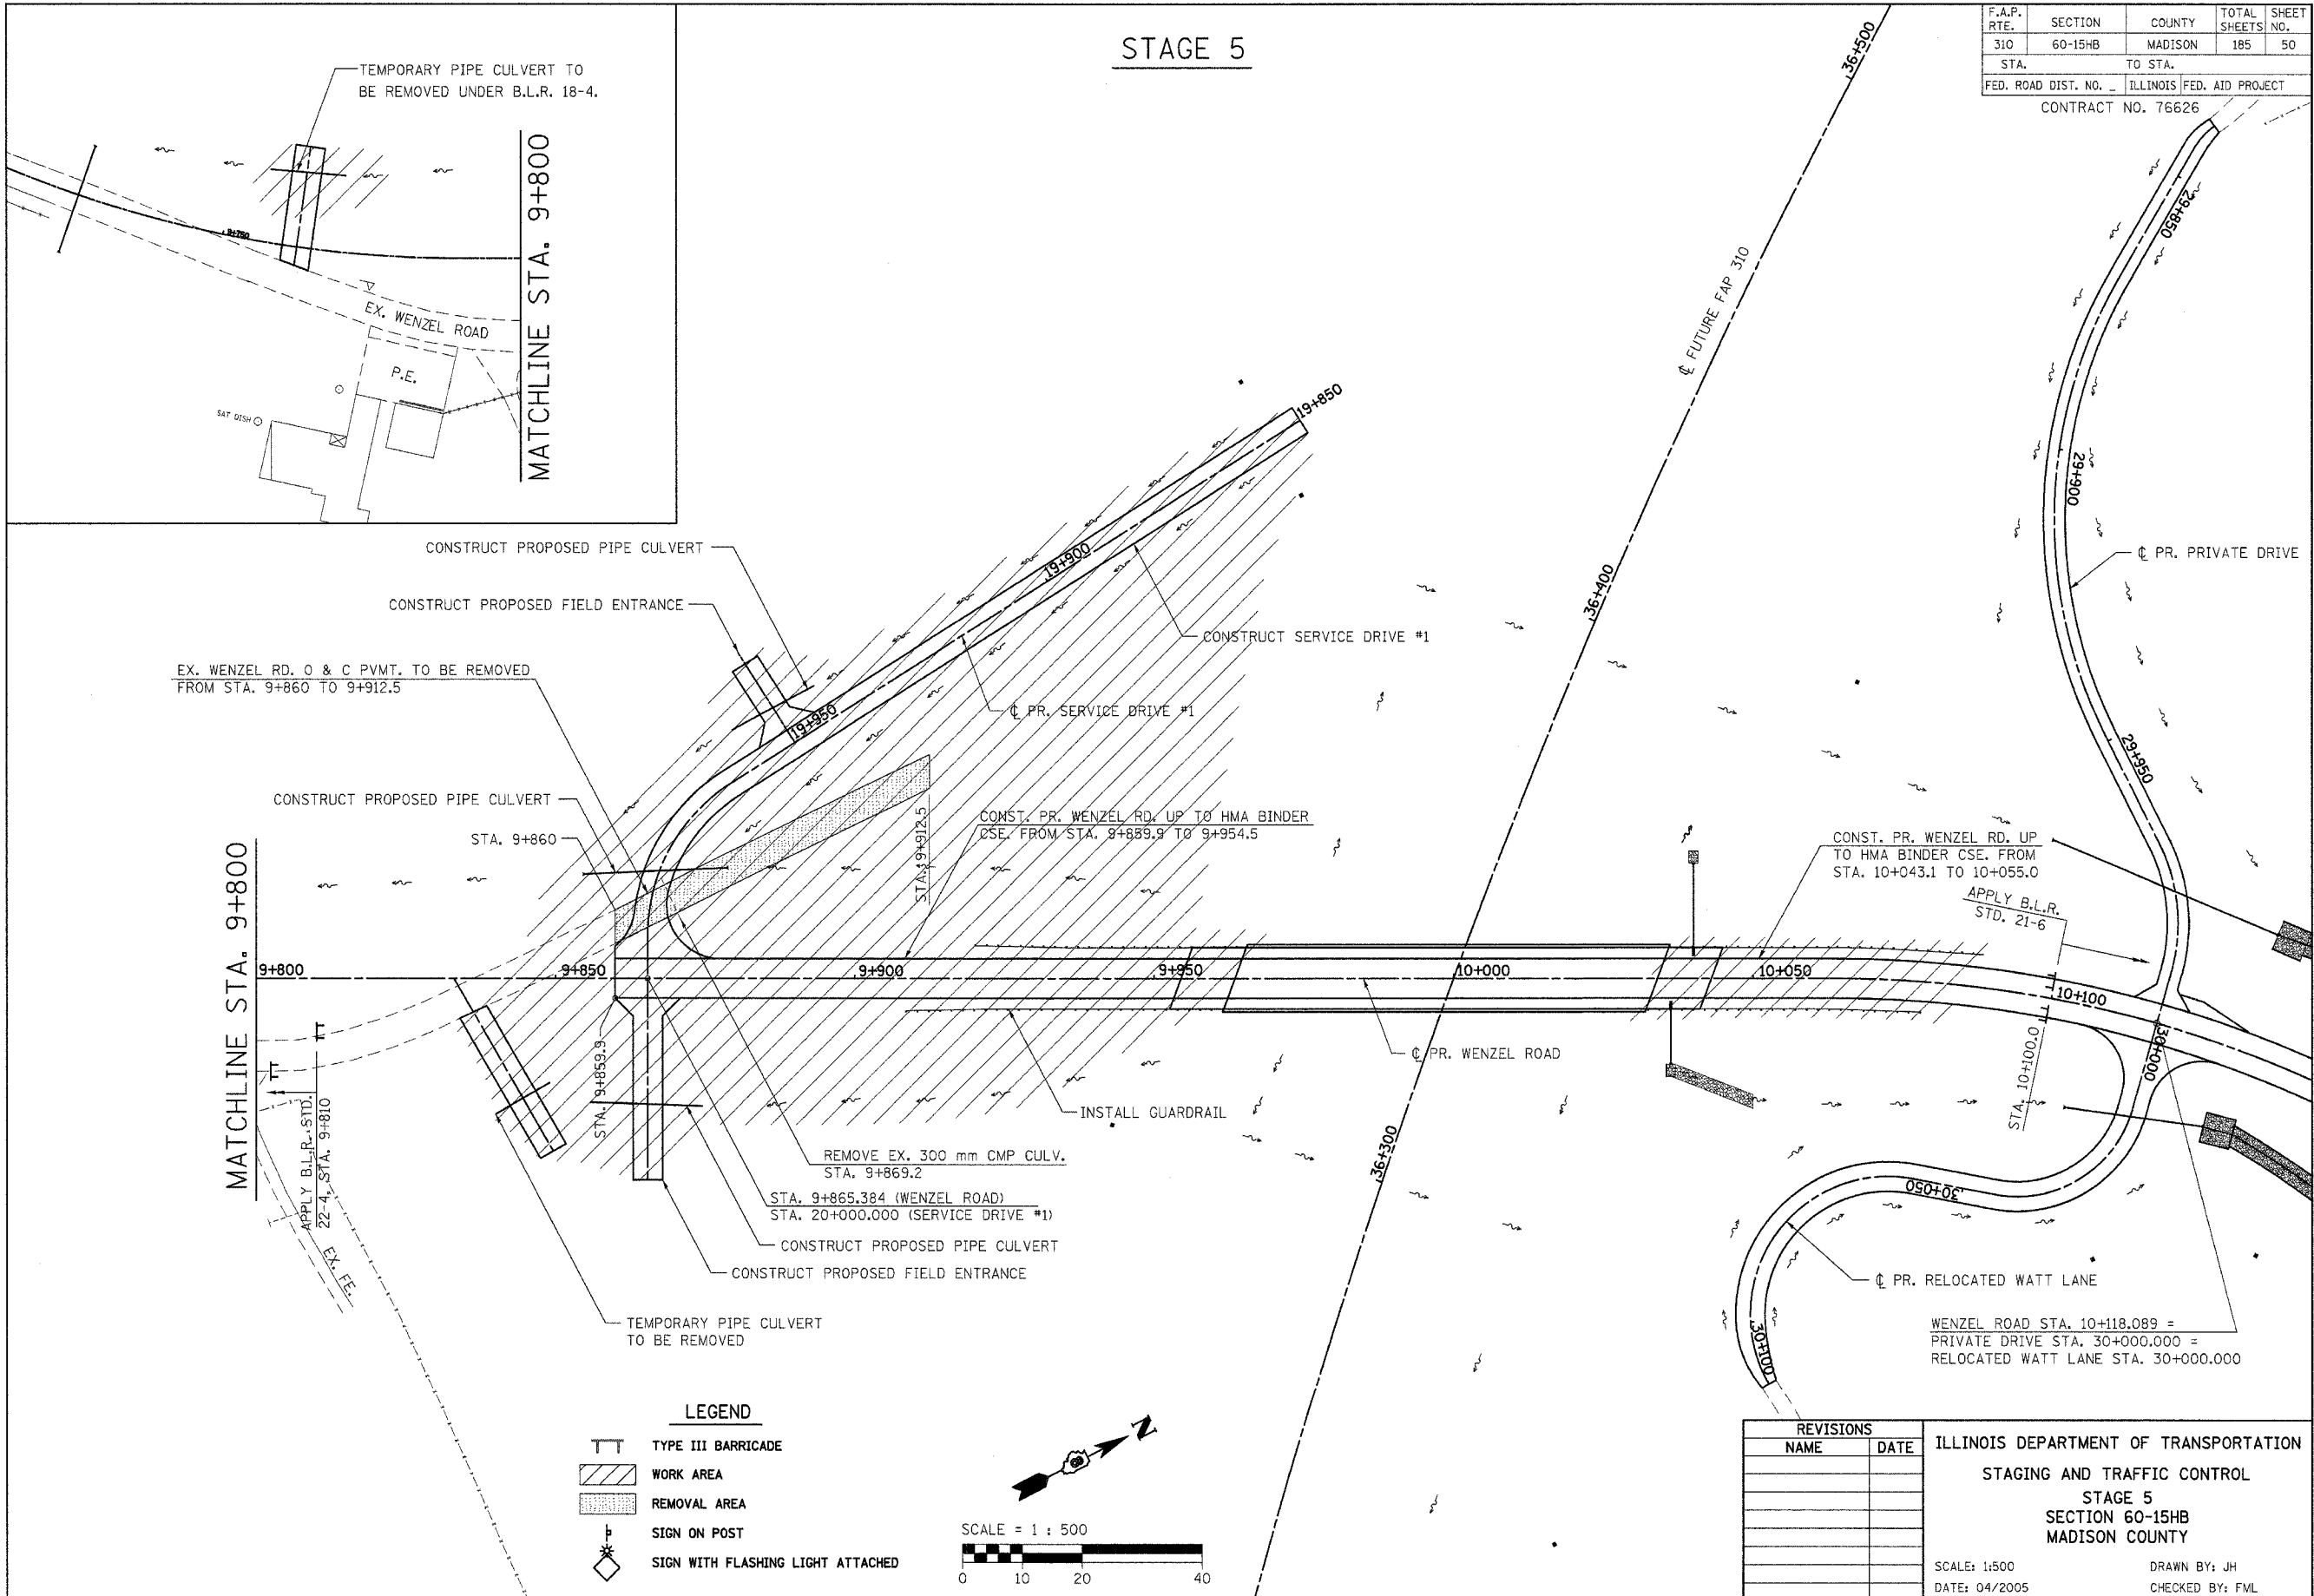

STAGING AND TRAFFIC CONTROL - STAGE 5