


F.A.P. RTE.	SECTION	COUNTY	TOTAL SHEETS	SHEET NO.
310	60-15HB	MADISON	185	103
STA. 36+050				
FED. ROAD DIST. NO. -		ILLINOIS	FED. AID PROJECT	

BY	DATE

BY	DATE

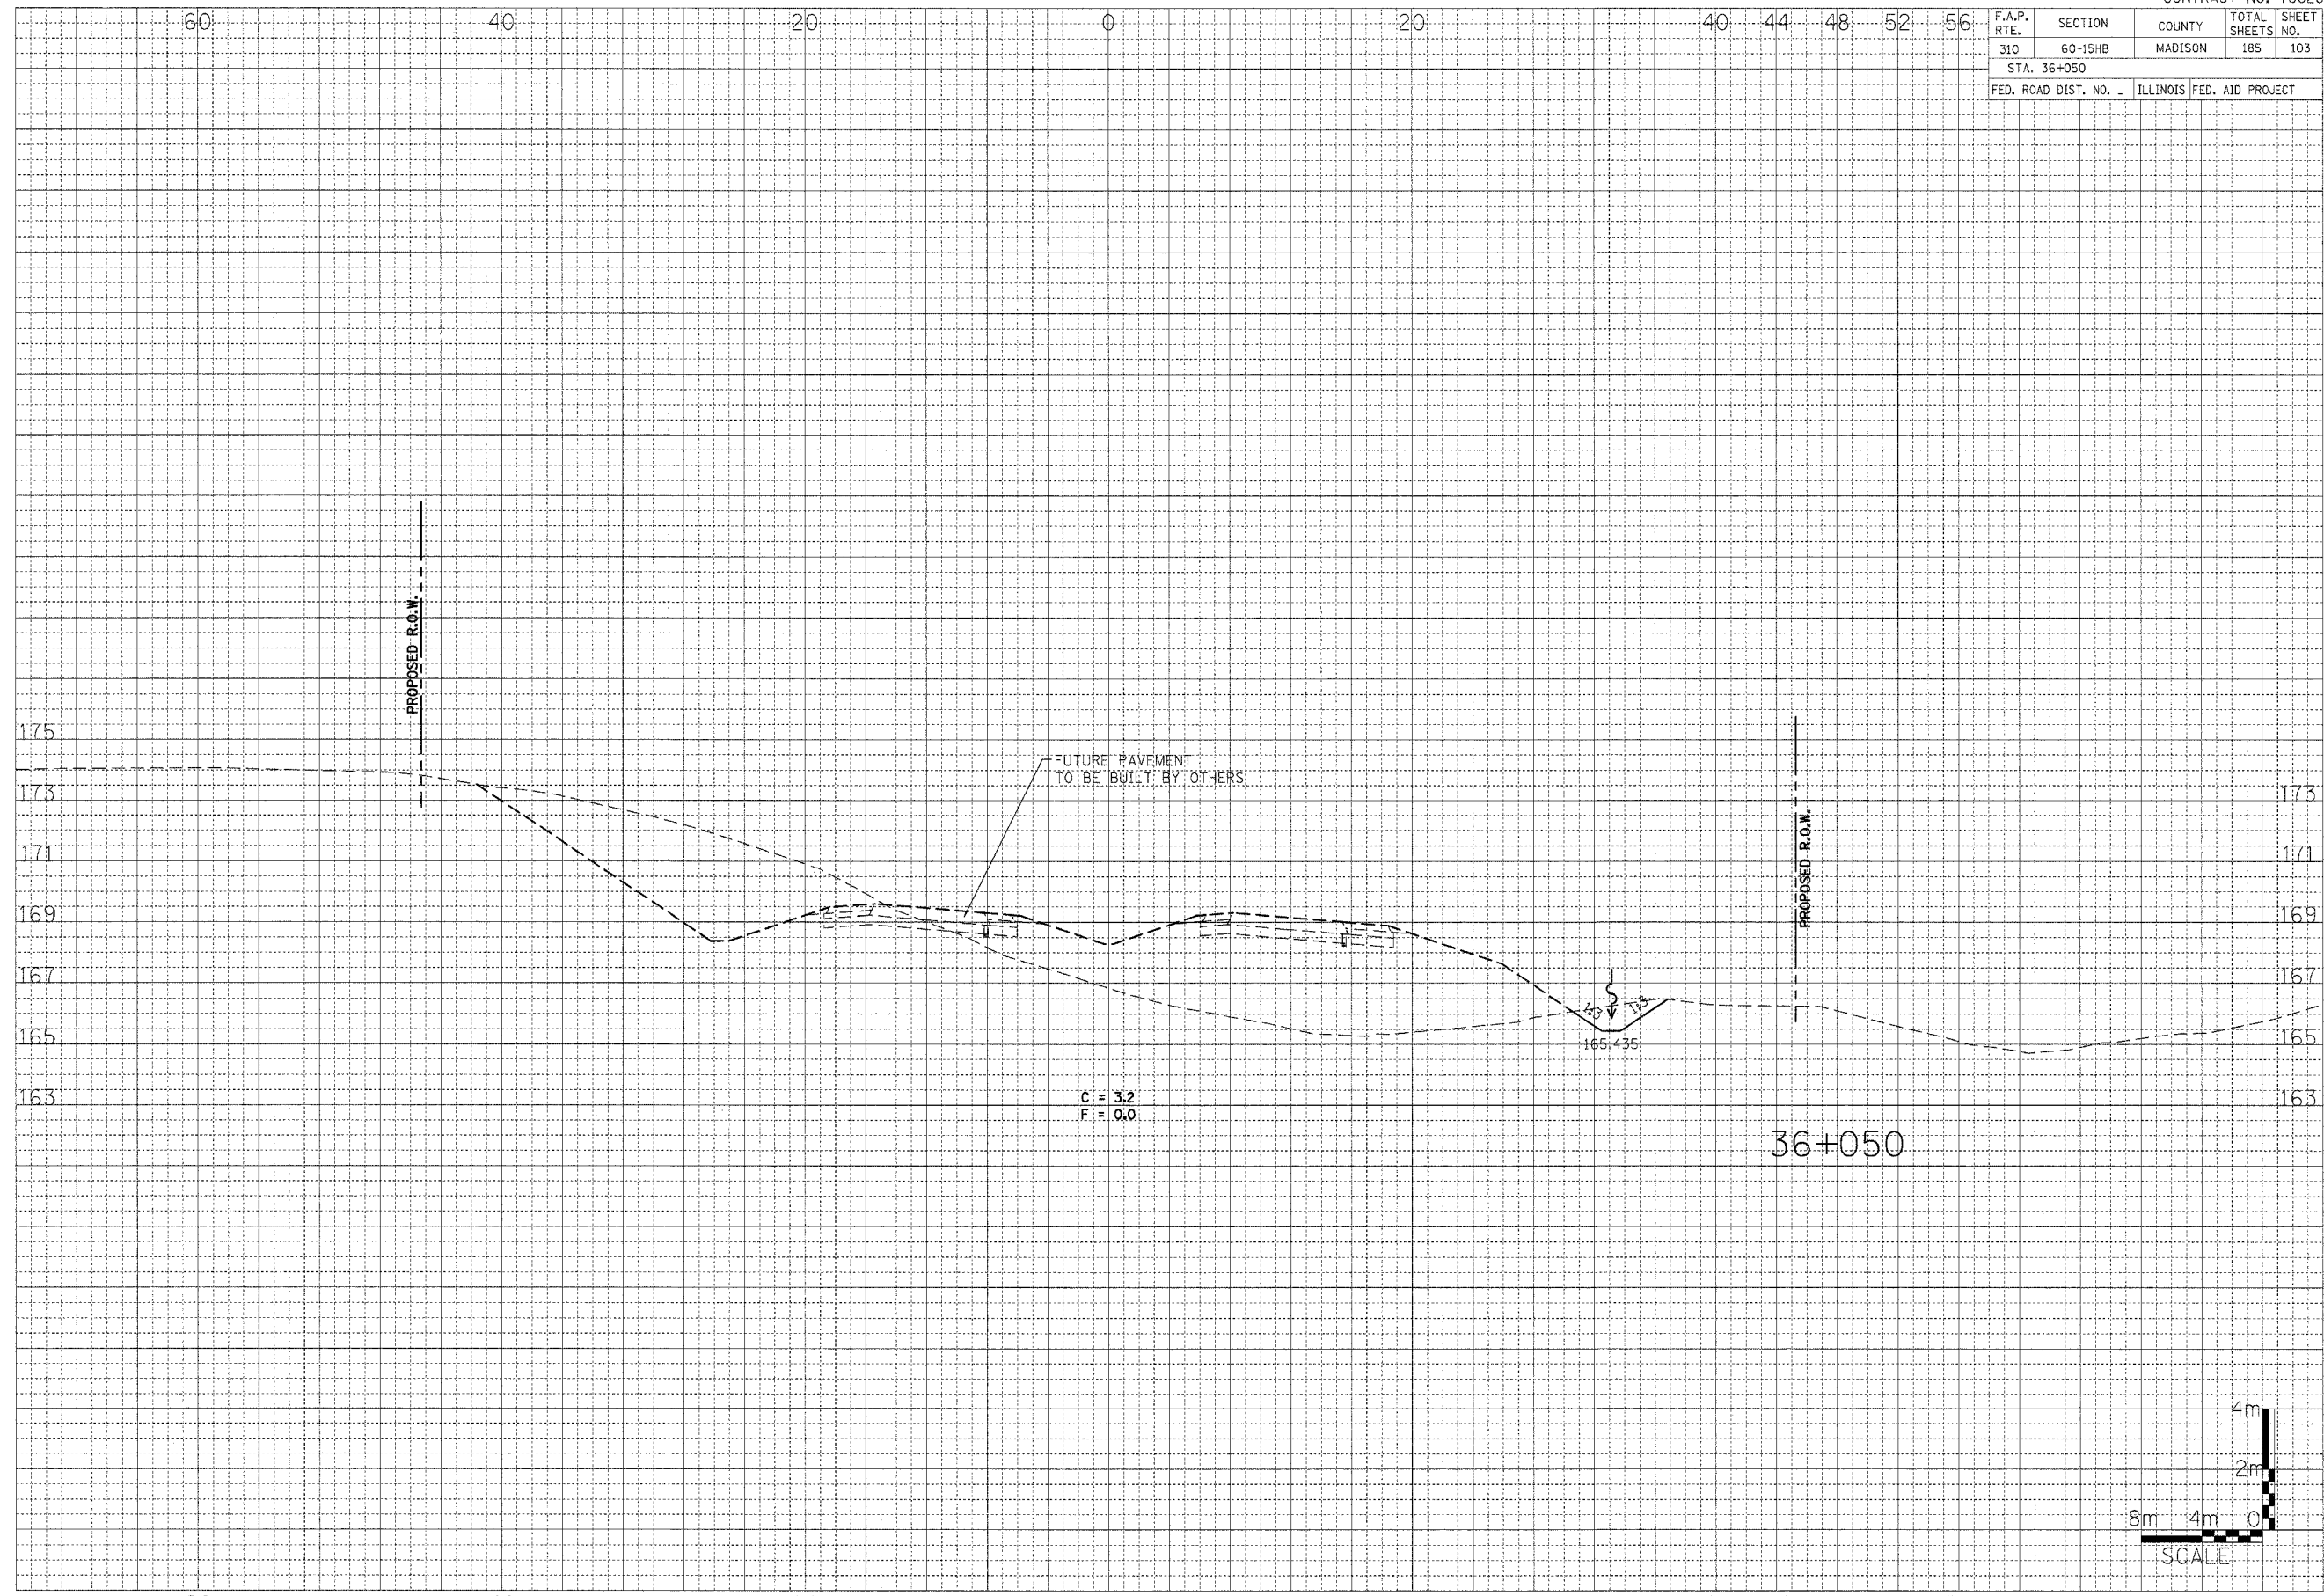

C = 3.2  
F = 0.0

