


F.A.P. RTE.	SECTION	COUNTY	TOTAL SHEETS	SHEET NO.
310	60-15HB	MADISON	185	111
STA. 36+250				
FED. ROAD DIST. NO.		ILLINOIS	FED. AID PROJECT	

FINAL SURVEY BY DATE  
 SURVEYED BY  
 TEMPLATE NO.  
 AREAS CHECKED

ORIGINAL SURVEY BY DATE  
 SURVEYED BY  
 TEMPLATE NO.  
 AREAS CHECKED

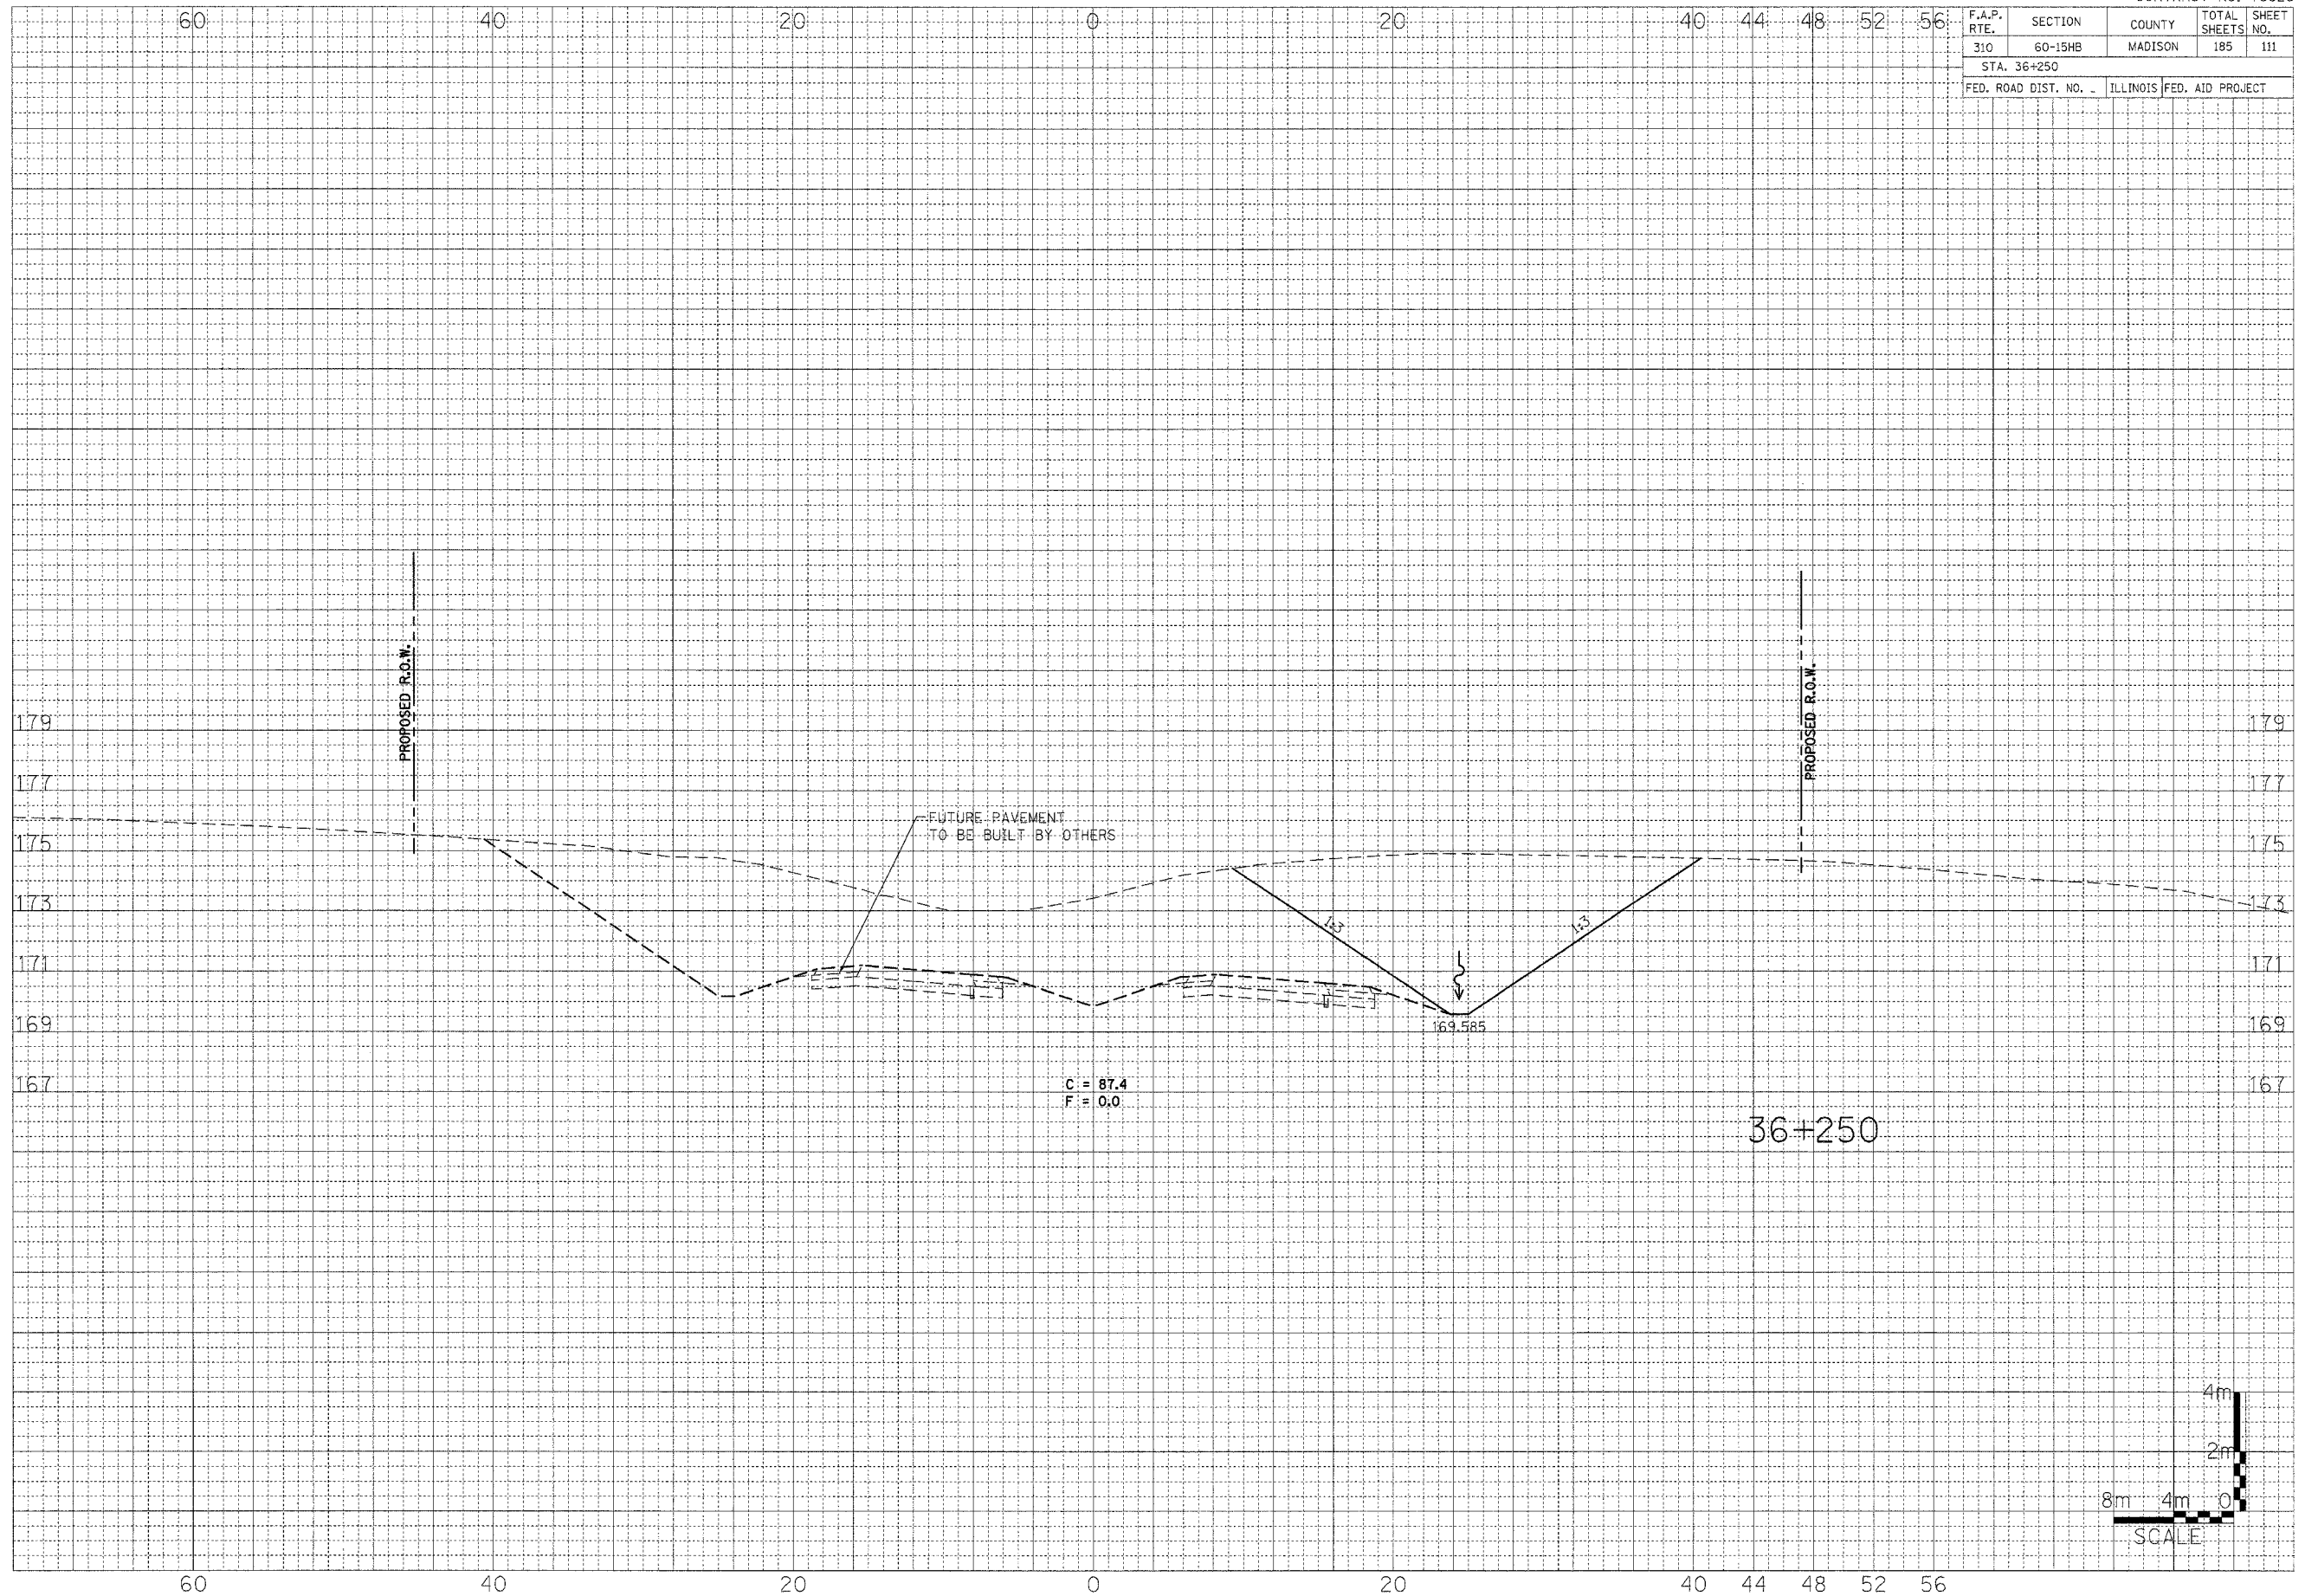

36+250

C = 87.4  
 F = 0.0

FUTURE PAVEMENT  
 TO BE BUILT BY OTHERS

