
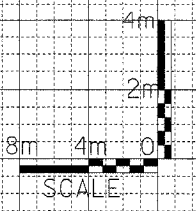


| F.A.P. RTE.           | SECTION | COUNTY                    | TOTAL SHEETS | SHEET NO. |
|-----------------------|---------|---------------------------|--------------|-----------|
| 310                   | 60-15HB | MADISON                   | 185          | 113       |
| STA. 36+300           |         |                           |              |           |
| FED. ROAD DIST. NO. - |         | ILLINOIS FED. AID PROJECT |              |           |

|               |    |      |
|---------------|----|------|
| FINAL SURVEY  | BY | DATE |
| NOTE BOOK NO. |    |      |
| SURVEYED      |    |      |
| PLOTTED       |    |      |
| AREAS CHECKED |    |      |

|                 |    |      |
|-----------------|----|------|
| ORIGINAL SURVEY | BY | DATE |
| NOTE BOOK NO.   |    |      |
| SURVEYED        |    |      |
| PLOTTED         |    |      |
| AREAS CHECKED   |    |      |

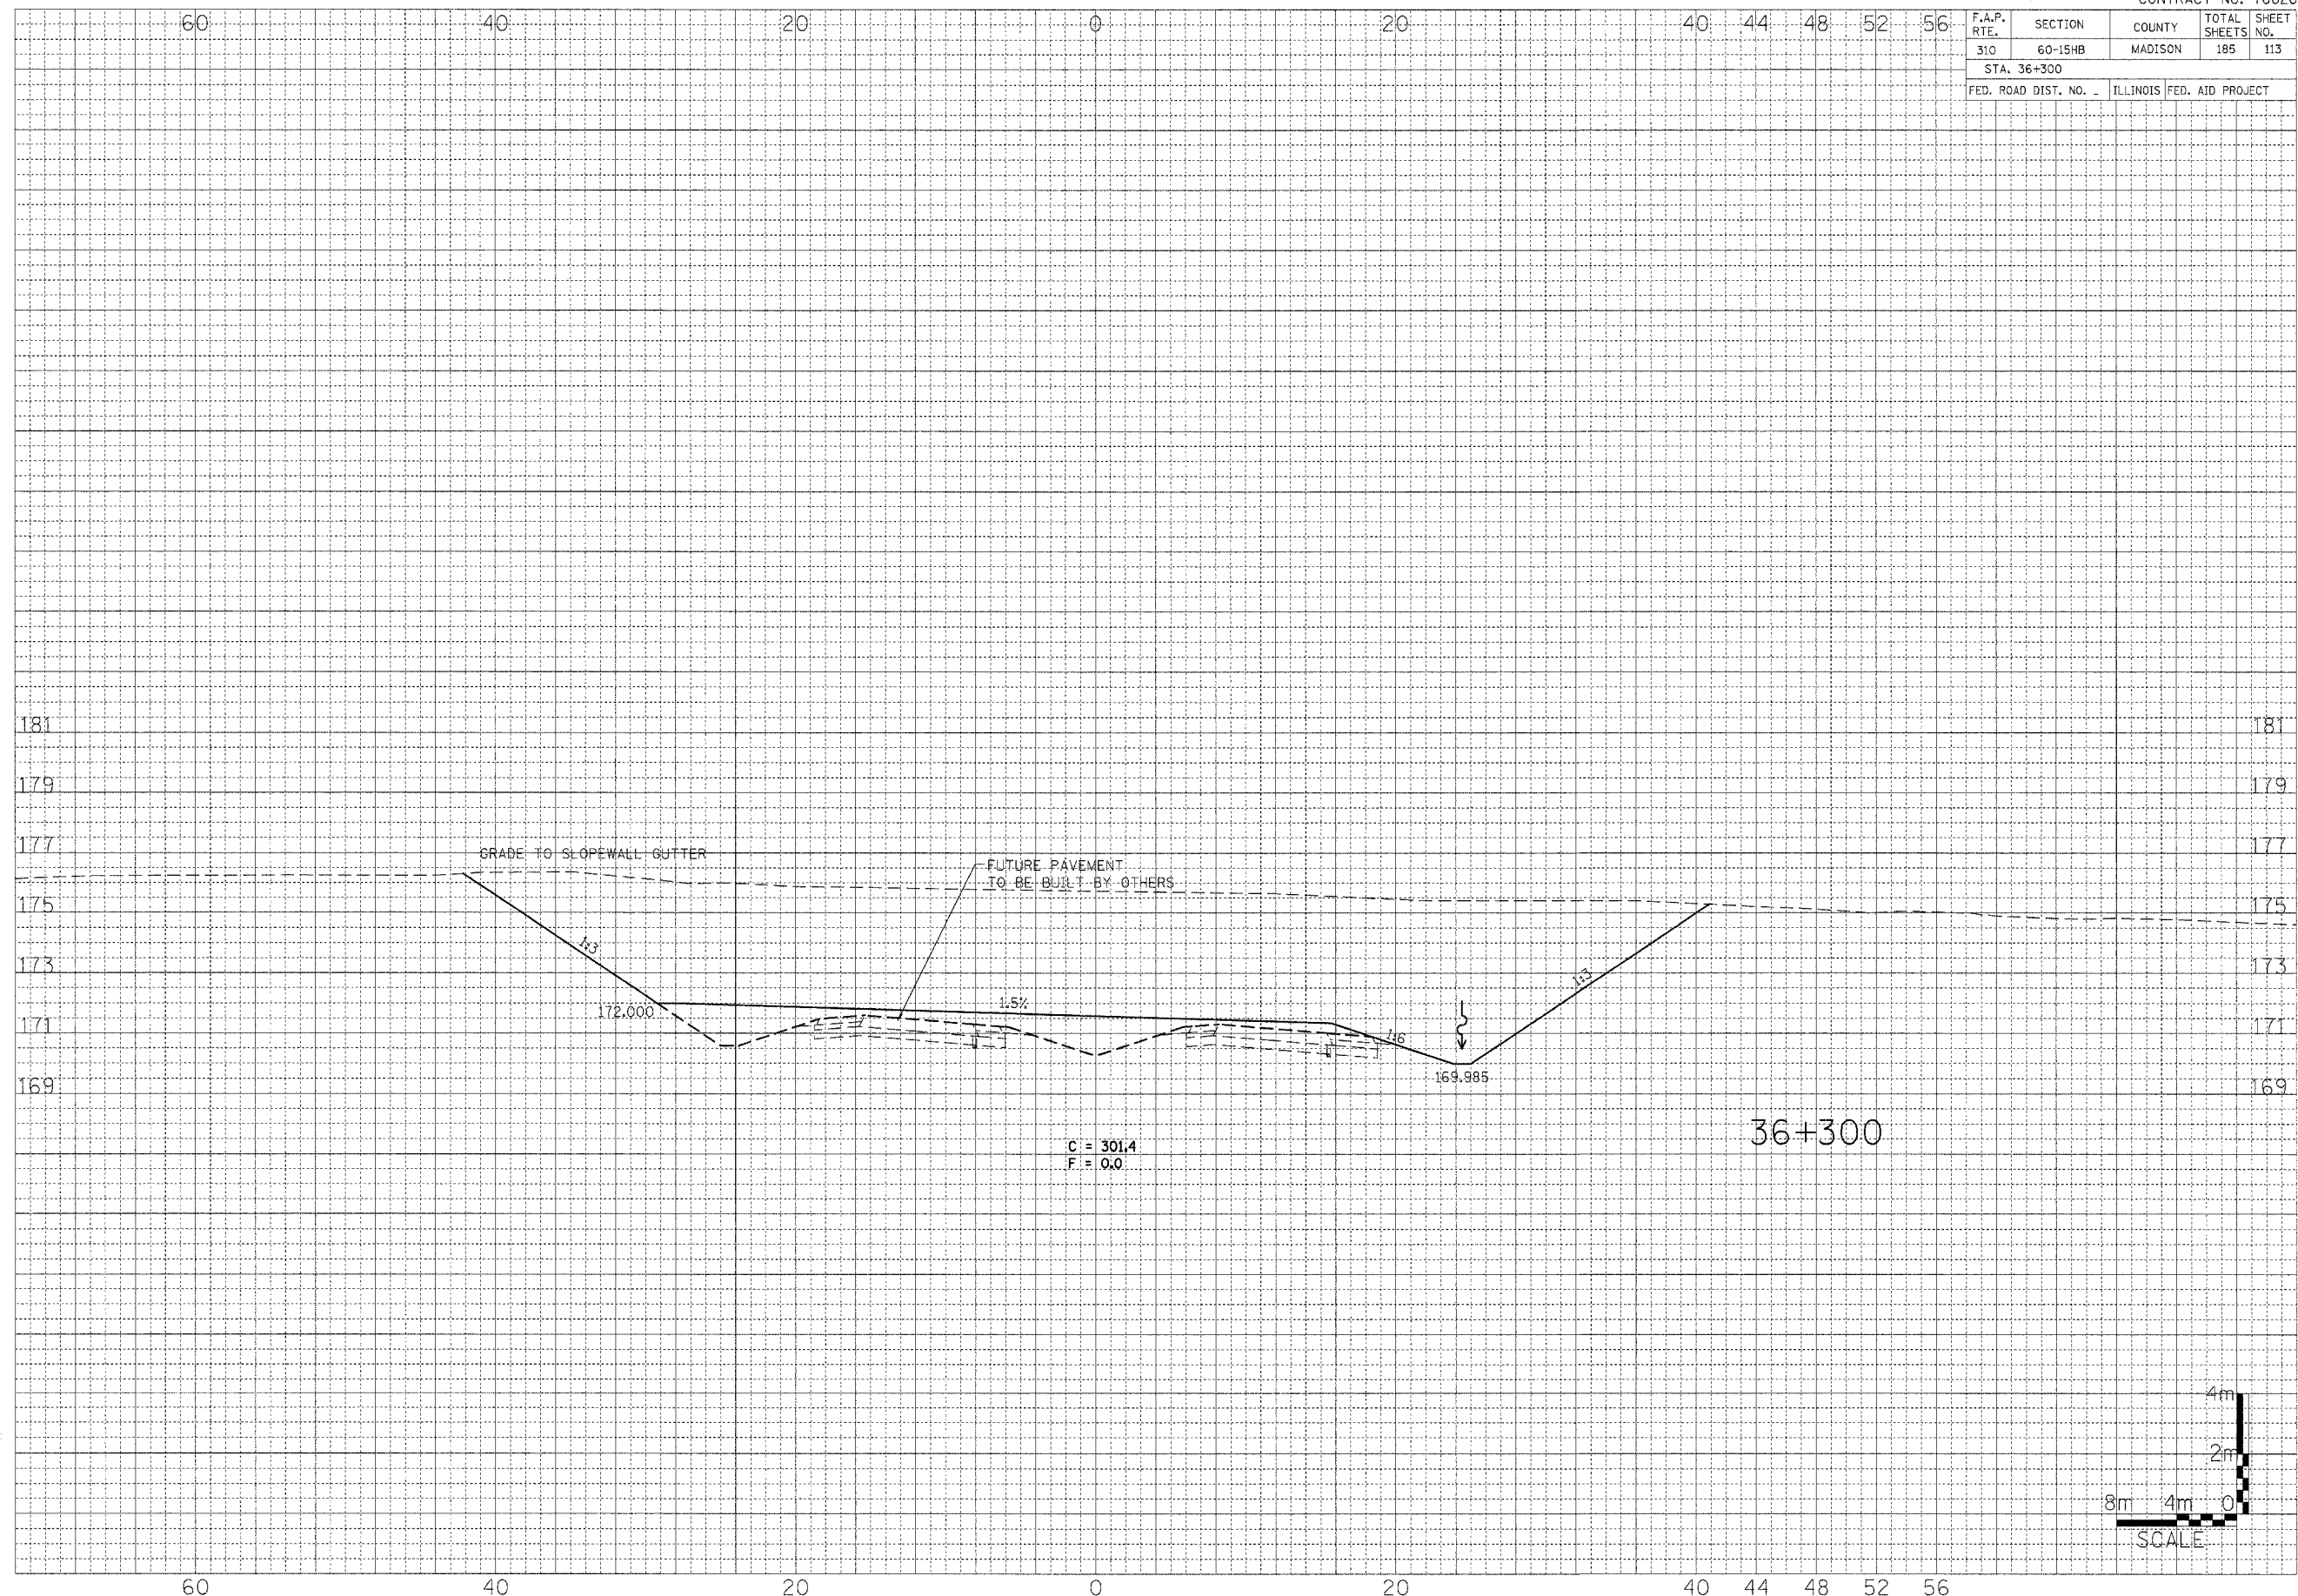

FAP ROUTE 310  
STA. 36+300