

40

30

20

10

0


10

20

F.A.P. RTE.	SECTION	COUNTY	TOTAL SHEETS	SHEET NO.
310	60-15HB	MADISON	185	123
STA. 9+775.000 TO STA. 9+787.500				
FED. ROAD DIST. NO. - ILLINOIS FED. AID PROJECT				

BY	DATE

BY	DATE

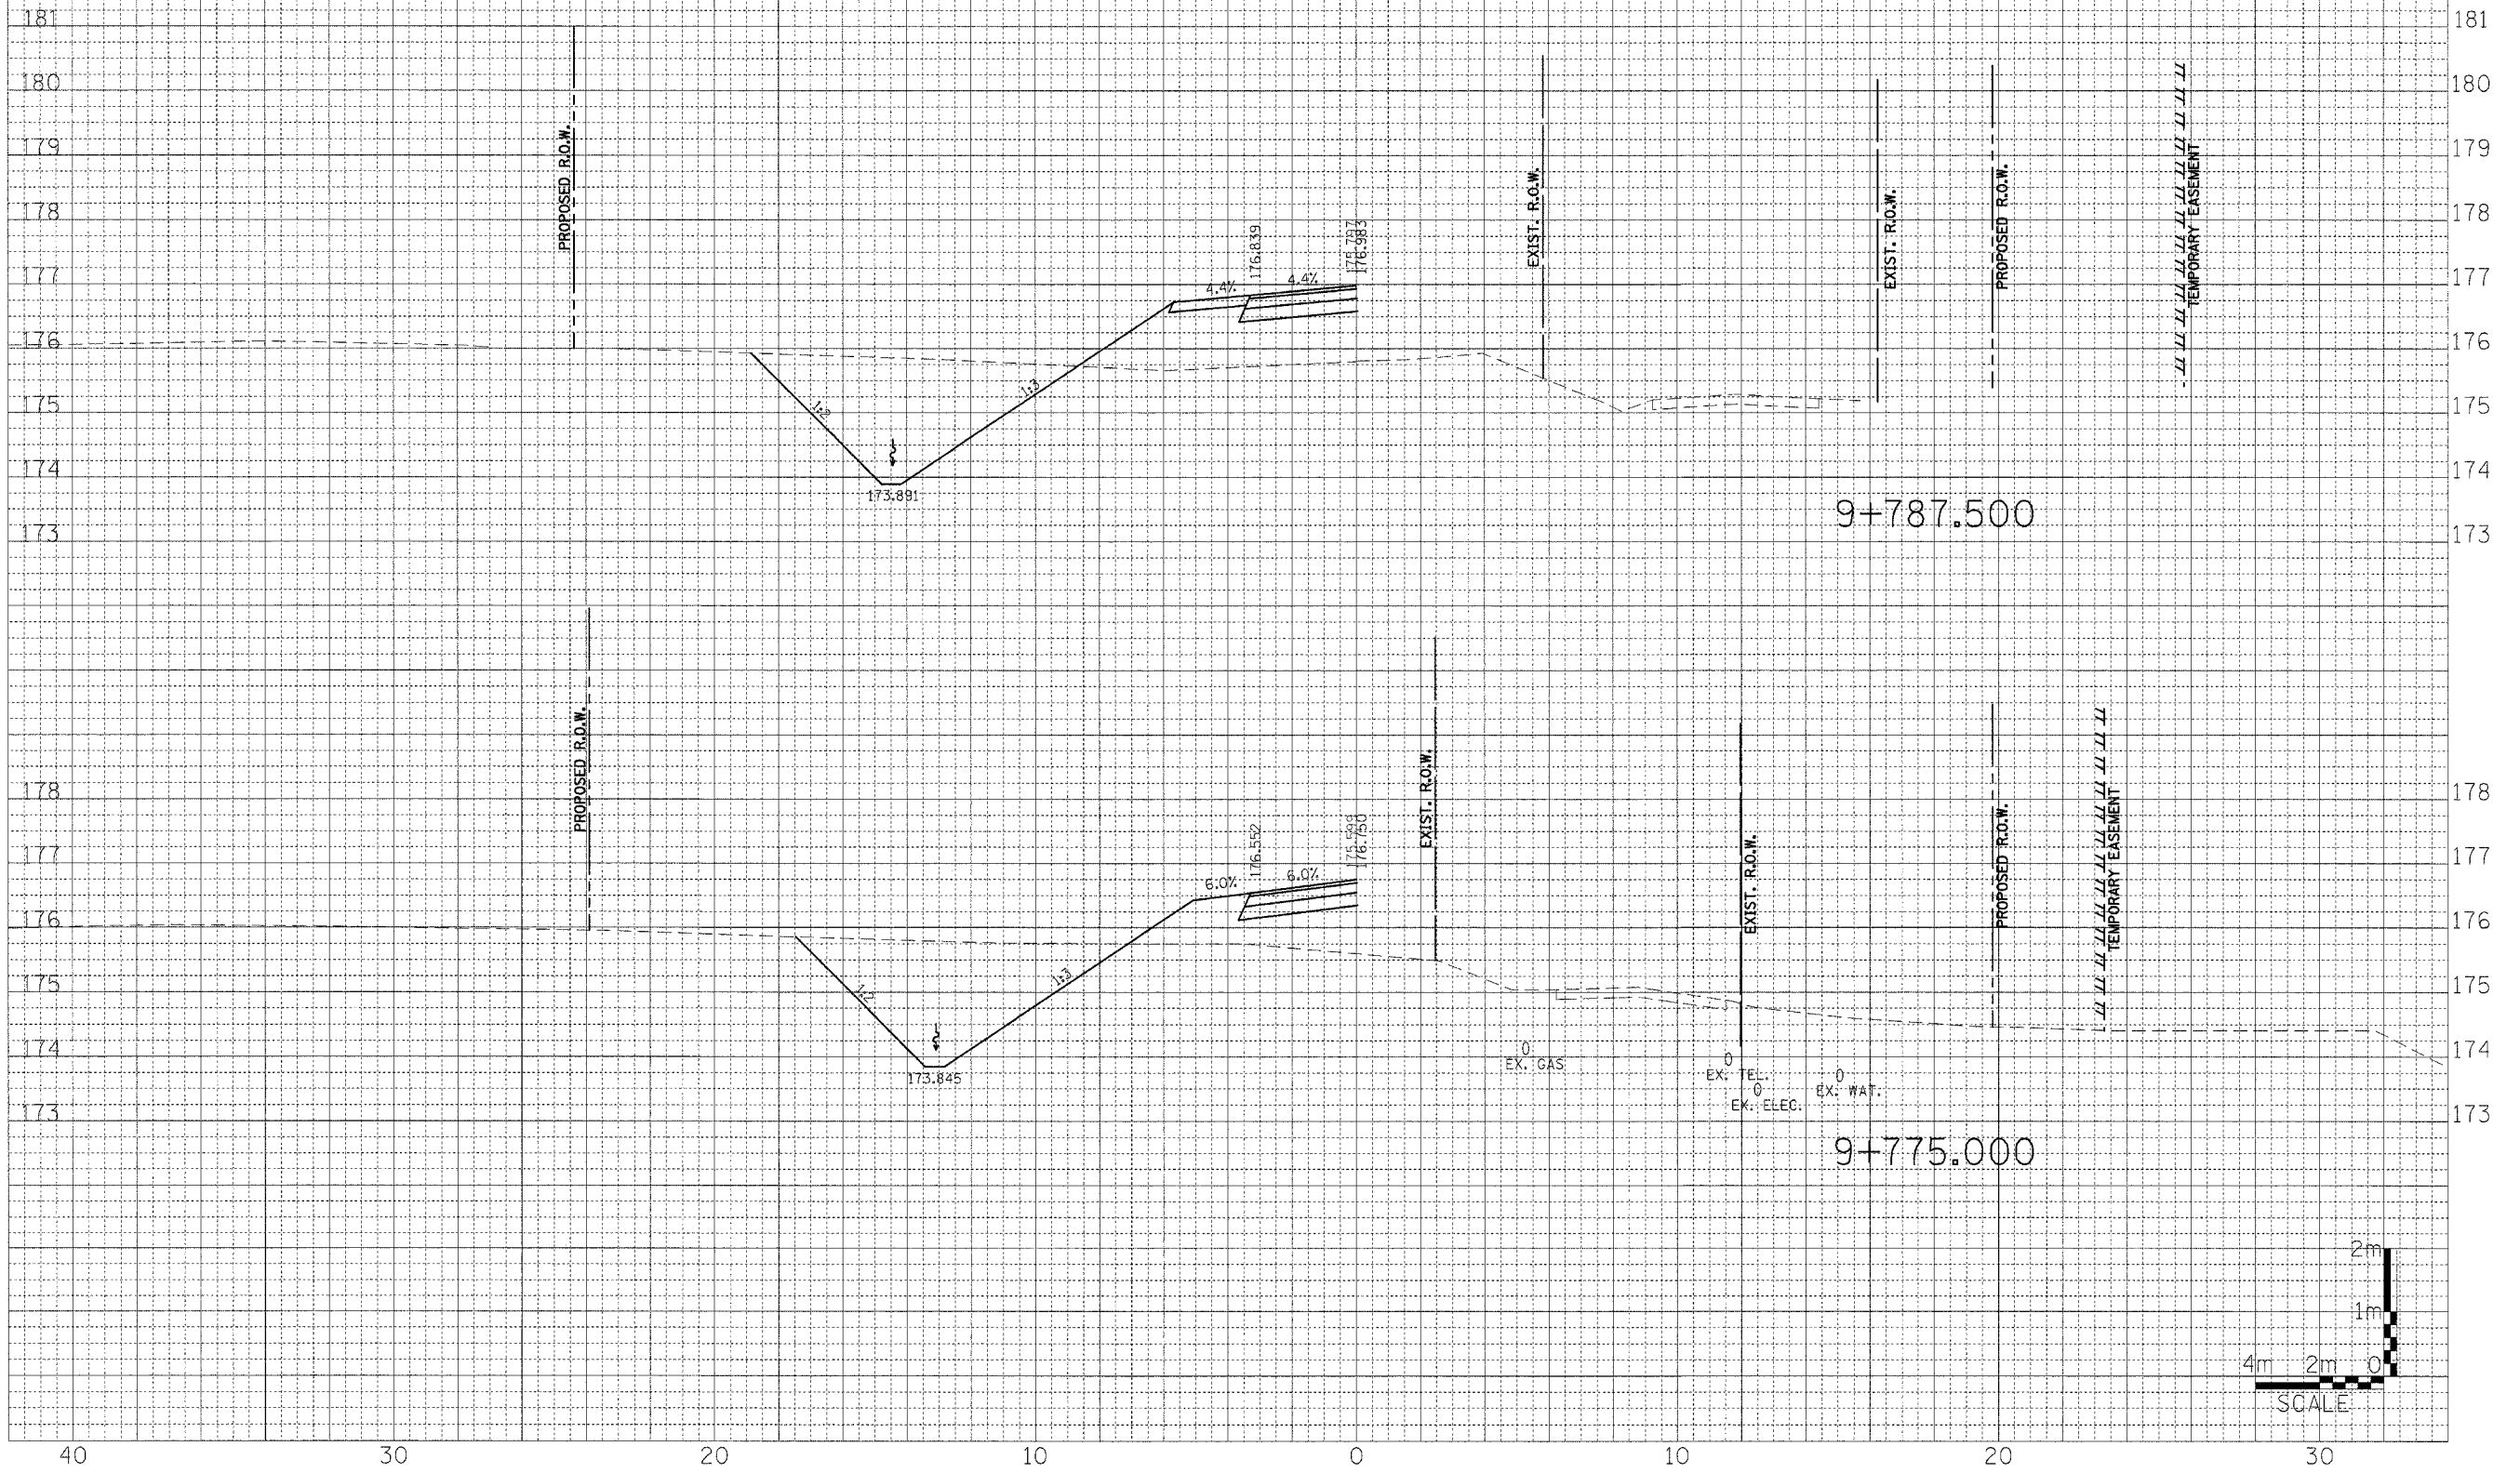

WENZEL ROAD
 STA. 9+775.000 TO STA. 9+787.500

...wenzel\sscc\sheet_wenzel.dgn 7/29/2007 11:30:54 PM